

Notes:

All construction to comply with all relevant and current Buildings regulations and British Standards.
All dimensions are to be checked on site by the contractor prior to construction. Any queries are to be notified to the author of the drawing.
For all structural works information refer to Structural Engineers drawings.

Rev P1 - 18.12.15 Issued for Planning



UNIT 1A HAZELWOOD, GOLBORNE GARDENS
LONDON W10 5DT

T: +44 (0)7776 085694
E: HELLO@TRELLIKDESIGNSTUDIO.COM
W: WWW.TRELLIKDESIGNSTUDIO.COM

Client: EDOUARD & ANNE-SOPHIE Date Created: SEPTEMBER 2015


Project: 66 LEIGHTON ROAD

Drawing Title: EXISTING SITE PLAN

Scale: 1:200 Revision Date: 18.12.15

Drawing No: 1502-EX-SITE Checked by: NG Revision: P1

DO NOT SCALE FROM DRAWING, ALL DIMS TO BE CHECKED ON SITE. REPORT OMISSIONS AND DISCREPANCIES TO THE ARCHITECT IMMEDIATELY

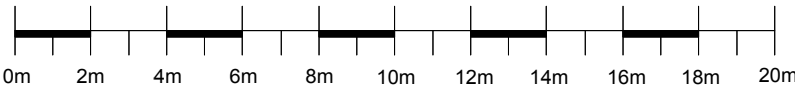

scale 1:200