


LEIGHTON ROAD

40.5m

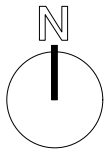

Notes:

All construction to comply with all relevant and current Buildings regulations and British Standards.  
All dimensions are to be checked on site by the contractor prior to construction. Any queries are to be notified to the author of the drawing.  
For all structural works information refer to Structural Engineers drawings.

Rev P1 - 18.12.15 Issued for Planning

**TRELLIK  
DESIGN  
STUDIO**  
UNIT 1A HAZELWOOD, GOLBORNE GARDENS  
LONDON W10 5DT

**T:** +44 (0)7776 085694  
**E:** HELLO@TRELLIKDESIGNSTUDIO.COM  
**W:** WWW.TRELLIKDESIGNSTUDIO.COM

<b>Client:</b> EDOUARD & ANNE-SOPHIE	<b>Date Created:</b> SEPTEMBER 2015
---	--


**Project:**  
66 LEIGHTON ROAD

**Drawing Title:**  
PROPOSED SITE PLAN

<b>Scale:</b> 1:200	<b>Revision Date:</b> 18.12.15
------------------------	-----------------------------------

<b>Drawing No:</b> 1502-P-SITE	<b>Checked by:</b> NG	<b>Revision:</b> P1
-----------------------------------	--------------------------	------------------------

DO NOT SCALE FROM DRAWING, ALL DIMS TO BE CHECKED ON SITE. REPORT OMISSIONS AND DISCREPANCIES TO THE ARCHITECT IMMEDIATELY

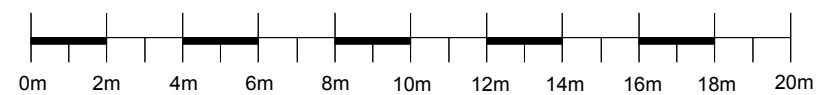

scale 1:200