


EXISTING PLAN, SECTION AND FRONT ELEVATION
SCALE 1:50@A3
PA-01

KEY ELEVATION
SCALE NTS@A3 PA-01

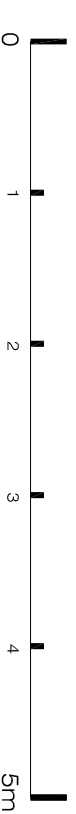

PLEASE NOTE:

1. ALL DIMENSIONS TO BE CHECKED ON SITE BEFORE FABRICATION.
2. CONTRACTOR TO REFER TO ENGINEERS DRAWINGS BEFORE PROCEEDING WITH WORKS.
3. ALL DRAWINGS AND DESIGNS ARE COVERED BY DESIGN RIGHT (INTELLECTUAL PROPERTY) AND MAY NOT BE DISTRIBUTED, COPIED OR REPRODUCED WITHOUT WRITTEN PERMISSION OF THE ARCHITECT.
4. ALL DESIGN CONCEPTS ARE THE SOLE PROPERTY OF THE ARCHITECT AND NO ADAPTATIONS, REPRODUCTIONS OR COPIES MAY BE MADE WITHOUT WRITTEN PERMISSION OF THE ARCHITECT.
5. THESE DRAWINGS ARE SUBJECT TO ANY VARIATION REQUIRED OR RECOMMENDATION BY ANY STATUTORY AUTHORITY, OR FOR THE BETTER CARRYING OUT OF THE WORKS.
6. SAMPLES TO BE PROVIDED BY CONTRACTOR FOR THE ARCHITECT APPROVAL.
7. ALL FINISHES TO ARCHITECT SATISFACTION.
8. ALL DRAWINGS TO BE APPROVED BY THE ARCHITECT BEFORE CONSTRUCTION.

ADDITIONAL NOTES:

REVISIONS

No	Date	Description Issue For	Issue By
02	18/12/15	PLANNING	AM
03	01/06/16	PLANNING	CC
04	08/01/16	PLANNING	AM

**Client
PRIVATE CLIENT**

Project
Flat 5, 50 Belsize Square
NW3 4HN

**Title
PROPOSED
PLAN SECTION AND ELEVATION**

Scale	1/50@A3	Dwg. No.	PA-01	Rev.	04
Date	06/01/16	Project Number	14_39		
Drawn	AM	Checked	CC		



Ground Floor Office

33 Belsize Lane

London NW3 5AS

Office: +44 (0) 207 431 9014

s.sandler@xulararchitecture.co.uk

www.xulararchitecture.co.uk