


## PROPOSED GROUND FLOOR PLAN

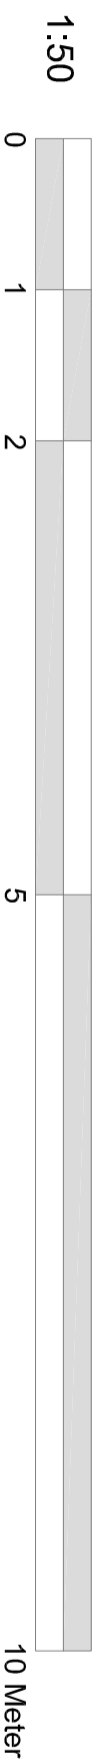

**CRAFTED SPACES**  
 ARCHITECTURE + URBANISM  
 DESIGNING WITH SOCIAL, ECONOMIC, & ENVIRONMENTAL SUSTAINABILITY  
 (P) 07973888297

Applicant:  
**MR & MRS RAHMAN**

Job Title:  
 INTERNAL LAYOUT AT FLAT-42, LORRAINE COURT,  
 CLARENCE WAY, NW1 8SG

Drawing Title:  
**PROPOSED PLAN**

Scale:	Drawing No.	Print Size	Revision
1:50	1511-02	A3	

Drawing Status  
**FOR LAWFUL DEVELOPMENT CERTIFICATE**