


Existing Rear Elevation

NOTE: ORANGE LINE DENOTES ITEM TO BE REMOVED

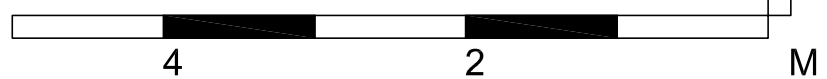

general notes

THIS DRAWING IS COPYRIGHT OF CLIFTON INTERIORS LTD. THIS DRAWING MUST BE READ IN CONJUNCTION WITH THE DESIGNER'S RISK ASSESSMENT, SPECIFICATION AND ALL OTHER RELEVANT DOCUMENTATION AND DRAWINGS. CLIFTON INTERIORS LTD ACCEPT NO LIABILITY FOR ANY EXPENSE, LOSS OR DAMAGE OF WHATSOEVER NATURE AND HOWEVER ARISING FROM ANY VARIATION MADE TO THIS DRAWING OR IN THE EXECUTION OF THE WORK TO WHICH IT RELATES WHICH HAS NOT BEEN REFERRED TO THEM AND THEIR APPROVAL OBTAINED.

DO NOT SCALE FROM THIS DRAWING OR THE COMPUTER DIGITAL DATA. ONLY FIGURED DIMENSIONS ARE TO BE USED.

IF IN DOUBT ASK.

purpose of issue

PLANNING & LISTED BUILDING

notes

- * do not scale from this drawing.
- * check all dimensions on site.

project name

ANN & LAWRENCE JACOBS

57 FLASK WALK

LONDON NW3 1EY

scale 1:50@A3

date 18.01.16

drawn by MZ

checked —

drawing title

CLIFTON INTERIORS

EXISTING CONDITIONS

REAR ELEVATION

project ref. 1505

drawing no. 1505 - P - X - 301

revision #

CLIFTON INTERIORS LTD

168 Regents Park Road

Primrose Hill, London NW1 8XN

t : 020 7586 5533

f : 020 7586 1987

e : info@cliftoninteriors.com

www.cliftoninteriors.com