

Garden Access

site boundary.


site boundary.

existing garden retaining wall.

existing garden steps.

Ground Floor Plan: Existing.

PRELIMINARY.

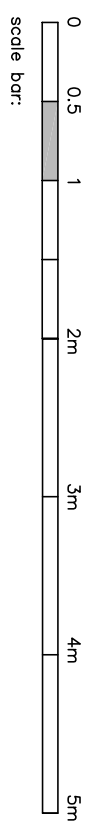

Rev.	Scale: 1:50. Date: 10/01/16 Drawn: LJS	Job 24a FROGNAL LONDON NW3 6AG.	Drawing No. 05/932/PLAN/102/A.	FARROW SILVERTON CHARTERED ARCHITECTS & DESIGN CONSULTANTS	6 HALE LANE MILL HILL LONDON NW7 3NX tel: 020-8906 8502 fax: 020-8906 8503 e-mail: office@farsil.com
------	--	---------------------------------------	-----------------------------------	--	---