


Proposed Schedule of Accommodation			
Storey Level	Flat Number	No. Bedrooms - Persons	Total Area Sqm
First Floor	Flat 1	2 Bed - 3 Person	63.5
Second Floor	Flat 2	3 Bed - 4 Person	77.0
Third Floor	Flat 3	3 Bed - 4 Person	70.0

Carpenters Arms @ 1:100

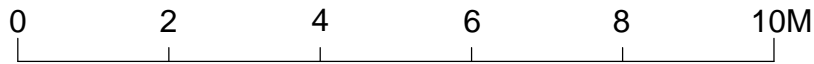

NOTES: The drawings and the design hereon is the copyright of Milan Babic Architects Ltd and must not be reproduced without their written consent.

Figured dimensions only to taken from this drawing. All dimensions to be checked on site and Milan Babic Architects Ltd informed immediately of any discrepancies.

All works to be carried out in accordance with Local Authority approval, Building Regulations and current British Standards

Indicates revisions made to this drawing.

REV	DATE	INITIALS	DESCRIPTION
/	16.10.2015	KR	First Issue to Camden Planning
A	20.11.2015	KR	Staircase, Entrance reconfigured/ ammended. Door to made from existing shopfront panels.Stage repositioned. Door at resi entrance to be kept locked.
B	23.11.2015	KR	Stairs to basement added.

Milan Babic

Architects Ltd

Architects + Urban Designer
Bickel's Yard
151B Bermondsey Street
London SE1 3UW
TEL: (0)203 117 0120
FAX: (0)203 117 0122
E-mail:
milan@mb-architects.co.uk

PROJECT: PROPOSED RESIDENTIAL DEVELOPMENT Carpenters Arms, 105 Kings Cross Rd LONDON - WC1X 9LR	
CLIENT: MENDOZA LTD	
DWG TITLE: Proposed Ground Floor Plan	
DWG NO: PP 834 / 201 rev.B	DATE: 08.05.2015
SCALE: 1:100 @ A3	DRAWN BY: RH