


2 Navigation Plan
1:100 @ A1



01 Proposed South Elevation
1:100 @ A1

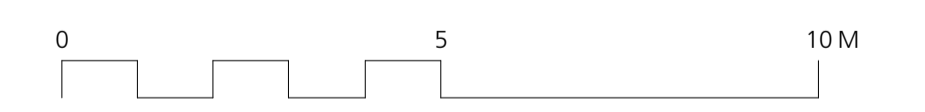

DRAWING NOTES:
 All dimensions to be checked on site prior to commencement of any works, and/or preparation of any shop drawings.
 Sizes of and dimensions to any structural elements are indicative only. See structural engineers drawings for actual sizes/dimensions.
 Sizes of and dimensions to any service elements are indicative only. See service engineers drawings for actual sizes and dimensions.
 This drawing to be read in conjunction with all other Architect's drawings, specifications and other Consultants' information.
 All proprietary systems shown on this drawing are to be installed strictly in accordance with the Manufacturers/Suppliers recommended details.
 Any discrepancies between information shown on this drawing and any other contract information or manufacturers/suppliers recommendations is to be brought to the attention of the Architect.
 DO NOT SCALE FROM THIS DRAWING.

DRAWING NOTES:

DRAWING Proposed South Elevation		Buckley Gray Yeoman Studio 4.04 The Tea Building 56 Shoreditch High Street London E1 6JJ T: 020 7033 9913 F: 020 7033 9914
SCALE 1:100 @ A1 (1:200 @ A3)	DRAWING FILE REF 000 Drawing Name	
DATE Dec 2015	DRAWN BY	CLIENT NFU Mutual
DWG No. 881_GE-01	REVISION A	
DRAWING STATUS PLANNING		PROJECT 4-8 Maple Street
REVISION A	DATE Planning Amendments 23.02.16	<small>Information contained on this drawing is the sole copyright of Buckley Gray Yeoman and is not to be reproduced without their permission.</small>