


PROPOSED FRONT ELEVATION

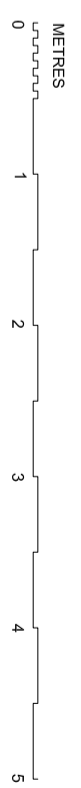

Rev B: Dormer smaller and front neo rooflights moved and smaller
Rev A: Minor changes

Martin Evans
Architects ©

18 Charlotte Road
London EC2A 3PB
Tel 020 7729 2474

PROJECT
72 Comynus Gardens,
LONDON,
NW6 3RY

TITLE
PROPOSED FRONT ELEVATION

DATE 05.10.2015
SCALE 1:50@A2
DRAWN C.F.

DRAWING NO. CGA-PL-GA-05B