


scales 1:50 @ A1
1:100 @ A3

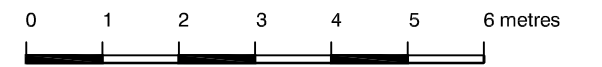

front elevation as proposed

DVM ARCHITECTS		
4a Murray Street . London . NW1 9RE Telephone 0207 485 2121 . Facsimile 0207 267 2527 e-mail: studio@dvmarch.com		
Client Mr and Mrs J Cottrell		
Project 56 Regents Park Road London NW1		
Title Front Elevation as Proposed		
Scale 1:50	Date 03.03.16	Job No. 1661
Drawing No. 1661-P03	Rev. A	
<small>All dimensions are to be checked on site. © This drawing is copyright and remains the property of David & Victoria Mercer at all times and may not be reproduced in part or whole without written consent.</small>		