


1 Site Plan
Scale 1:500 @ A3

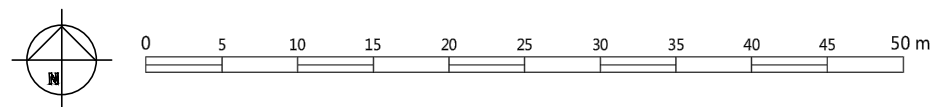

Site Boundary:
Area: 487 m²

PROJECT QUAD

Client:
 Drawing: 622.01 (PP) 001 Site Plan Chester Gate Garden
 Project No: 622.01
 Drawing No: 622.01 (PP) 001 Rev: PP1
 Scale: 1:500@A3 Drawn: RJH
 Date: March 2016 Checked:

Robert Myers
Associates
 Landscape Architecture

Hergest Estate Office,
 Ridgebourne Road,
 Kington,
 Herefordshire,
 HR5 3EG
 Tel: +44 (0) 1544 232 035
 Fax: +44 (0) 1544 232 031
 mail@robertmyers-associates.co.uk
 www.robertmyers-associates.co.uk

DO NOT SCALE FROM THIS DRAWING
 © Robert Myers Associates