

ENTRANCE

BEDROOM

COMMON PARTS

NO. 4

WC

Whb

Shower

Load Bearing Internal wall

Party Wall to No. 4

KITCHEN

LIVING ROOM

NO ALTERATIONS TO LAYOUT

Ex Brick Arch (Render)

Ex 1100

EX 2070 Arch opening

Ex 1000

Existing Metal frame sliding Patio doors replaced


Brick Boundary wall

Timber Fence

Timber Fence

GARDEN

EXISTING  
GROUND FLOOR PLAN 1:50

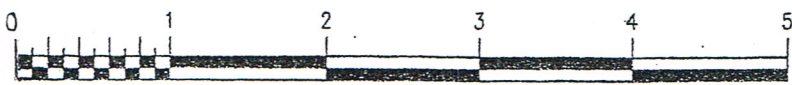

SCALE 1:50 A3 SIZE

ARCHITECT	CHARLES KHOO RIBA - PROGETTI		
	109 CHETWYND ROAD LONDON NW5 1DA Tel: 020 7482 5996		
JOB TITLE	FLAT 2, 2 INGLEWOOD ROAD NW6 1QZ		
DRAWING TITLE	DRAWN BY	DATE	
EXISTING PLAN		APR 2016	
	SCALE		
	1:50 (A3)		
JOB NO.	DWG NO.	REV	
	349/P3		