


PHOTO 3 - Existing Metal Frame Sliding Patio Doors replaced



ARCHITECT	CHARLES KHOO RIBA - PROGETTI		
JOB TITLE	109 CHETWYND ROAD LONDON NW5 1DA Tel: 020 7482 5996		
	FLAT 2, 2 INGLEWOOD ROAD NW6 1QZ		
DRAWING TITLE	DRAWN BY	DATE	
EXISTING		APR 2016	
	SCALE	1:50 (A3)	
ELEVATION	JOB NO.	DWG. NO.	REV
	349/P4		

EXISTING REAR ELEVATION 1:50

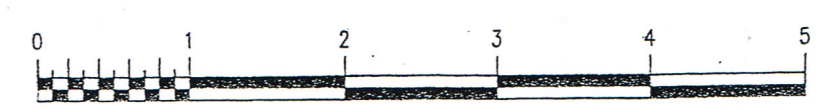

SCALE 1:50 A3 SIZE