




Issue	Revision	Date
C	Drawing updated to current situation.	22 March 2016
B	Proposed tripartite windows design removed. Existing design to be kept.	12 Sept 2015
A	New windows and door added	25 July 2015

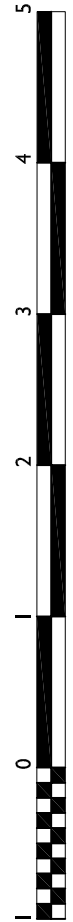

Notes: This drawing is the copyright of GQA and cannot be printed or re-produced without prior permission. This drawing has been based on survey information provided by others. All dimensions and setting out must be verified on site before commencement of the work, and any discrepancies notified to the architect. All windows and doors are to fit into existing openings. All dimensions are in millimetres unless stated otherwise. Do not scale.

Interior Design by DRAGAN ARCHITECTURE 27 rue Bleue, 75009 Paris, France T. + 33 0142938358 dragon.radu@free.fr www.draganarchitecture.com	Project and Project No: 26 CHESTER TERRACE Job No: 9677		GILES QUARME AND ASSOCIATES (Chartered Architects) 7 BISHOPS TERRACE LONDON SE11 4UE Tel: (020) 7582 0748 Fax: (020) 7793 8807 E-mail: mail@quarme	Drawing No: S(2)12	Revision: C	Drawn: ARM/
	Title: EXISTING EAST ELEVATION			Date: JUNE 2013	Scale: 1:50 @ A3	Checked: -