


WATERPROOF
CABIN PLATFORM
LIFT ENCLOSURE
WITH GLASS SCREENS
AT FRONT

GLAZED DOOR

ELECTRICAL
DISTRIBUTION BOX

TIMBER DOOR AND
PANEL WITH ZINC
ROOF OVER

REAR ELEVATION 1
SCALE 1:100 @ A3 BRF-P-300

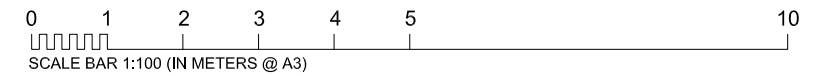

general notes	notes
<p>THIS DRAWING IS COPYRIGHT OF STUDIO MARK RUTHVEN. THIS DRAWING MUST BE READ IN CONJUNCTION WITH THE DESIGNER'S RISK ASSESSMENT, SPECIFICATION AND ALL OTHER RELEVANT DOCUMENTATION AND DRAWINGS. STUDIO MARK RUTHVEN ACCEPTS NO LIABILITY FOR ANY EXPENSE, LOSS OR DAMAGE OF WHATSOEVER NATURE AND HOWEVER ARISING FROM ANY VARIATION MADE TO THIS DRAWING OR IN THE EXECUTION OF THE WORK TO WHICH IT RELATES WHICH HAS NOT BEEN REFERRED TO THEM AND THEIR APPROVAL OBTAINED.</p> <p>FOR THE PURPOSE OF CONSTRUCTION DO NOT SCALE FROM THIS DRAWING OR THE COMPUTER DIGITAL DATA. ONLY FIGURED DIMENSIONS ARE TO BE USED.</p> <p>IF IN DOUBT ASK.</p>	
purpose of issue	
PLANNING	

				<i>project name</i> BROOKFIELD HIGHGATE WEST HILL LONDON, N6		StudioMarkRuthven architecture	
				<i>drawing title</i> PROPOSED REAR ELEVATION		1st Floor, 9 Leighton Place, London NW5 2QL 11 & 13 Patwell Street, Bruton BA10 0EQ T 020 7 485 0050	
<i>rev</i>	<i>notes</i>	<i>date</i>	<i>by</i>	<i>checked</i>	<i>scale</i> 1:100 @ A3	<i>date</i> 05.05.16	<i>project ref.</i> BRF
					<i>drawn by</i> PW	<i>checked</i> MR	<i>drawing no.</i> BRF-P-300
				<i>revision</i> A			

