




PROPOSED FRONT ELEVATION  
Scale 1:100



PROPOSED REAR ELEVATION  
Scale 1:100



PROPOSED FLANK ELEVATION  
Scale 1:100

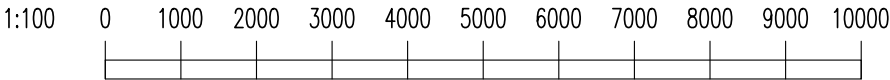

K:\3 Menelik Road NW2 01-270-04\Drawings\planning\Permitted Development Application - Gnd Floor\

- Notes :
- Dimensions are to be checked on site before fabrication and construction
  - Any discrepancies are to be immediately notified to the architects
  - Structural measurements are to be taken from the structural engineers drawings
  - Do not scale
  - Copyright reserved by GMA

REV	DESCRIPTION	DATE
-----	-------------	------

DRAWING ISSUE STATUS

PLANNING

**GMA ARCHITECTURE**  
Architects and Designers

UK House 82 Heath Road Twickenham TW1 4BA  
Telephone 020 8891 5959 Fax 020 8607 9933  
www.gmaarchitecture.co.uk

Client  
OLIVER RODGER

Project  
3 MENELIK ROAD  
LONDON  
NW2 3RS

Drawing  
PROPOSED ELEVATIONS

Scale	Date	Drawn	Checked
1:100@A3	MAY 16	SJS	IL
Type	Client		
01	270-04	PD-22	-