


01 West Elevation

Proposed
scale 1:100 @ A3

NOTE: To make the proposed architecture more legible, the trees, bushes and bin stores have been omitted from this elevation. To see these elements please refer to the street scape elevations in drawing 1984-01-DRG-204

NOTE: Please refer to the photomontage elevations in the D&A report to see material colour and texture.

MATERIALS KEY:
01. Brick

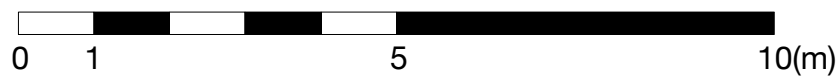

Client
The Diocese of London

Project
**St Peter's Vicarage
53 Belsize Square, NW3 4HY**

Drawing Status
Planning

Title Drawing
**West Elevation
Proposed**

Scale
1:100 @ A3

Date
16.12.2015

Drawing No
1984-01-DRG-203

Revision
-

Drawn
JG

Checked
GM

**JOHNSON
NAYLOR**

020 7490 8885 | jn@johnsonnaylor.co.uk
13 Britton Street London EC1M 5SX
johnsonnaylor.co.uk

Copyright Johnson Naylor. All dimensions to be Checked on Site by Contractor.
DO NOT SCALE.

1984-01-DRG-203