


**01 East Elevation**  
Proposed  
scale 1:100 @ A3

NOTE: Please refer to the photomontage elevations in the D&A report to see material colour and texture.

- MATERIALS KEY:
- 01. Brick
  - 02. Fixed glazing
  - 03. Sliding window
  - 04. Bronze architectural metalwork

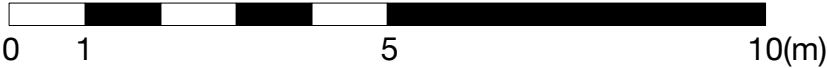

<b>Client</b> The Diocese of London	<b>Title Drawing</b> East Elevation Proposed		
<b>Project</b> St Peter's Vicarage 53 Belsize Square, NW3 4HY	<b>Scale</b> 1:100 @ A3	<b>Revision</b> -	
<b>Drawing Status</b> Planning	<b>Date</b> 16.12.2015	<b>Drawn</b> JG	<b>Checked</b> GM
<b>Drawing No</b> 1984-01-DRG-201		<b>JOHNSON NAYLOR</b> <small>020 7490 8885   jn@johnsonnaylor.co.uk 13 Britton Street London EC1M 5SX johnsonnaylor.co.uk</small>	
		<small>Copyright Johnson Naylor. All dimensions to be Checked on Site by Contractor. <b>DO NOT SCALE.</b></small>	

1984-01-DRG-201