

## 01 North Elevation


Proposed

scale 1:100 @ A3

NOTE: To make the proposed architecture more legible, the trees, bushes and bin stores have been omitted from this elevation. To see these elements please refer to the street scape elevations in drawing 1984-01-DRG-204

MATERIALS KEY:  
01. Brick  
02. Fixed glazing  
03. Fixed bronze screen/ Openable window behind  
04. Bronze architectural metalwork  
05. Timber fence  
06. Openable window

NOTE: Please refer to the photomontage elevations in the D&A report to see material colour and texture.

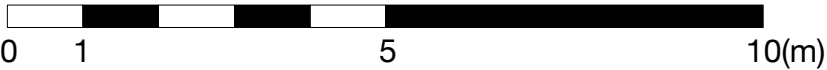

Client  
The Diocese of London

Project  
St Peter's Vicarage  
53 Belsize Square, NW3 4HY

Drawing Status  
Planning

Title Drawing  
North Elevation  
Proposed

Scale  
1:100 @ A3

Date  
16.12.2015

Drawn  
JG

Revision  
-

Checked  
GM

Drawing No  
1984-01-DRG-200

JOHNSON  
NAYLOR

020 7490 8885 | jn@johnsonnaylor.co.uk  
13 Britton Street London EC1M 5SX  
johnsonnaylor.co.uk

Copyright Johnson Naylor. All dimensions  
to be Checked on Site by Contractor.  
DO NOT SCALE.

1984-01-DRG-200