




PROPOSED FRONT ELEVATION
Scale 1:100



PROPOSED REAR ELEVATION
Scale 1:100



PROPOSED FLANK ELEVATION
Scale 1:100

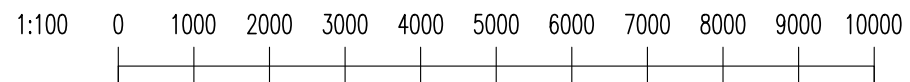

Notes :

- Dimensions are to be checked on site before fabrication and construction
- Any discrepancies are to be immediately notified to the architects
- Structural measurements are to be taken from the structural engineers drawings
- Do not scale
- Copyright reserved by GMA

REV	DESCRIPTION	DATE
A	Amendment to parapet height	26.05.16

DRAWING ISSUE STATUS

PLANNING

GMA ARCHITECTURE
Architects and Designers

UK House 82 Heath Road Twickenham TW1 4BA
Telephone 020 8891 5959 Fax 020 8607 9933
www.gmaarchitecture.co.uk

Client
OLIVER RODGER

Project
**3 MENELIK ROAD
LONDON
NW2 3RS**

Drawing
PROPOSED ELEVATIONS

Scale	Date	Drawn	Checked
1:100@A3	MAY 16	SJS	IL

Type	Client	PD-22	A
01	270-04	PD-22	A