




B. PROPOSED PLAN
P002 1:100

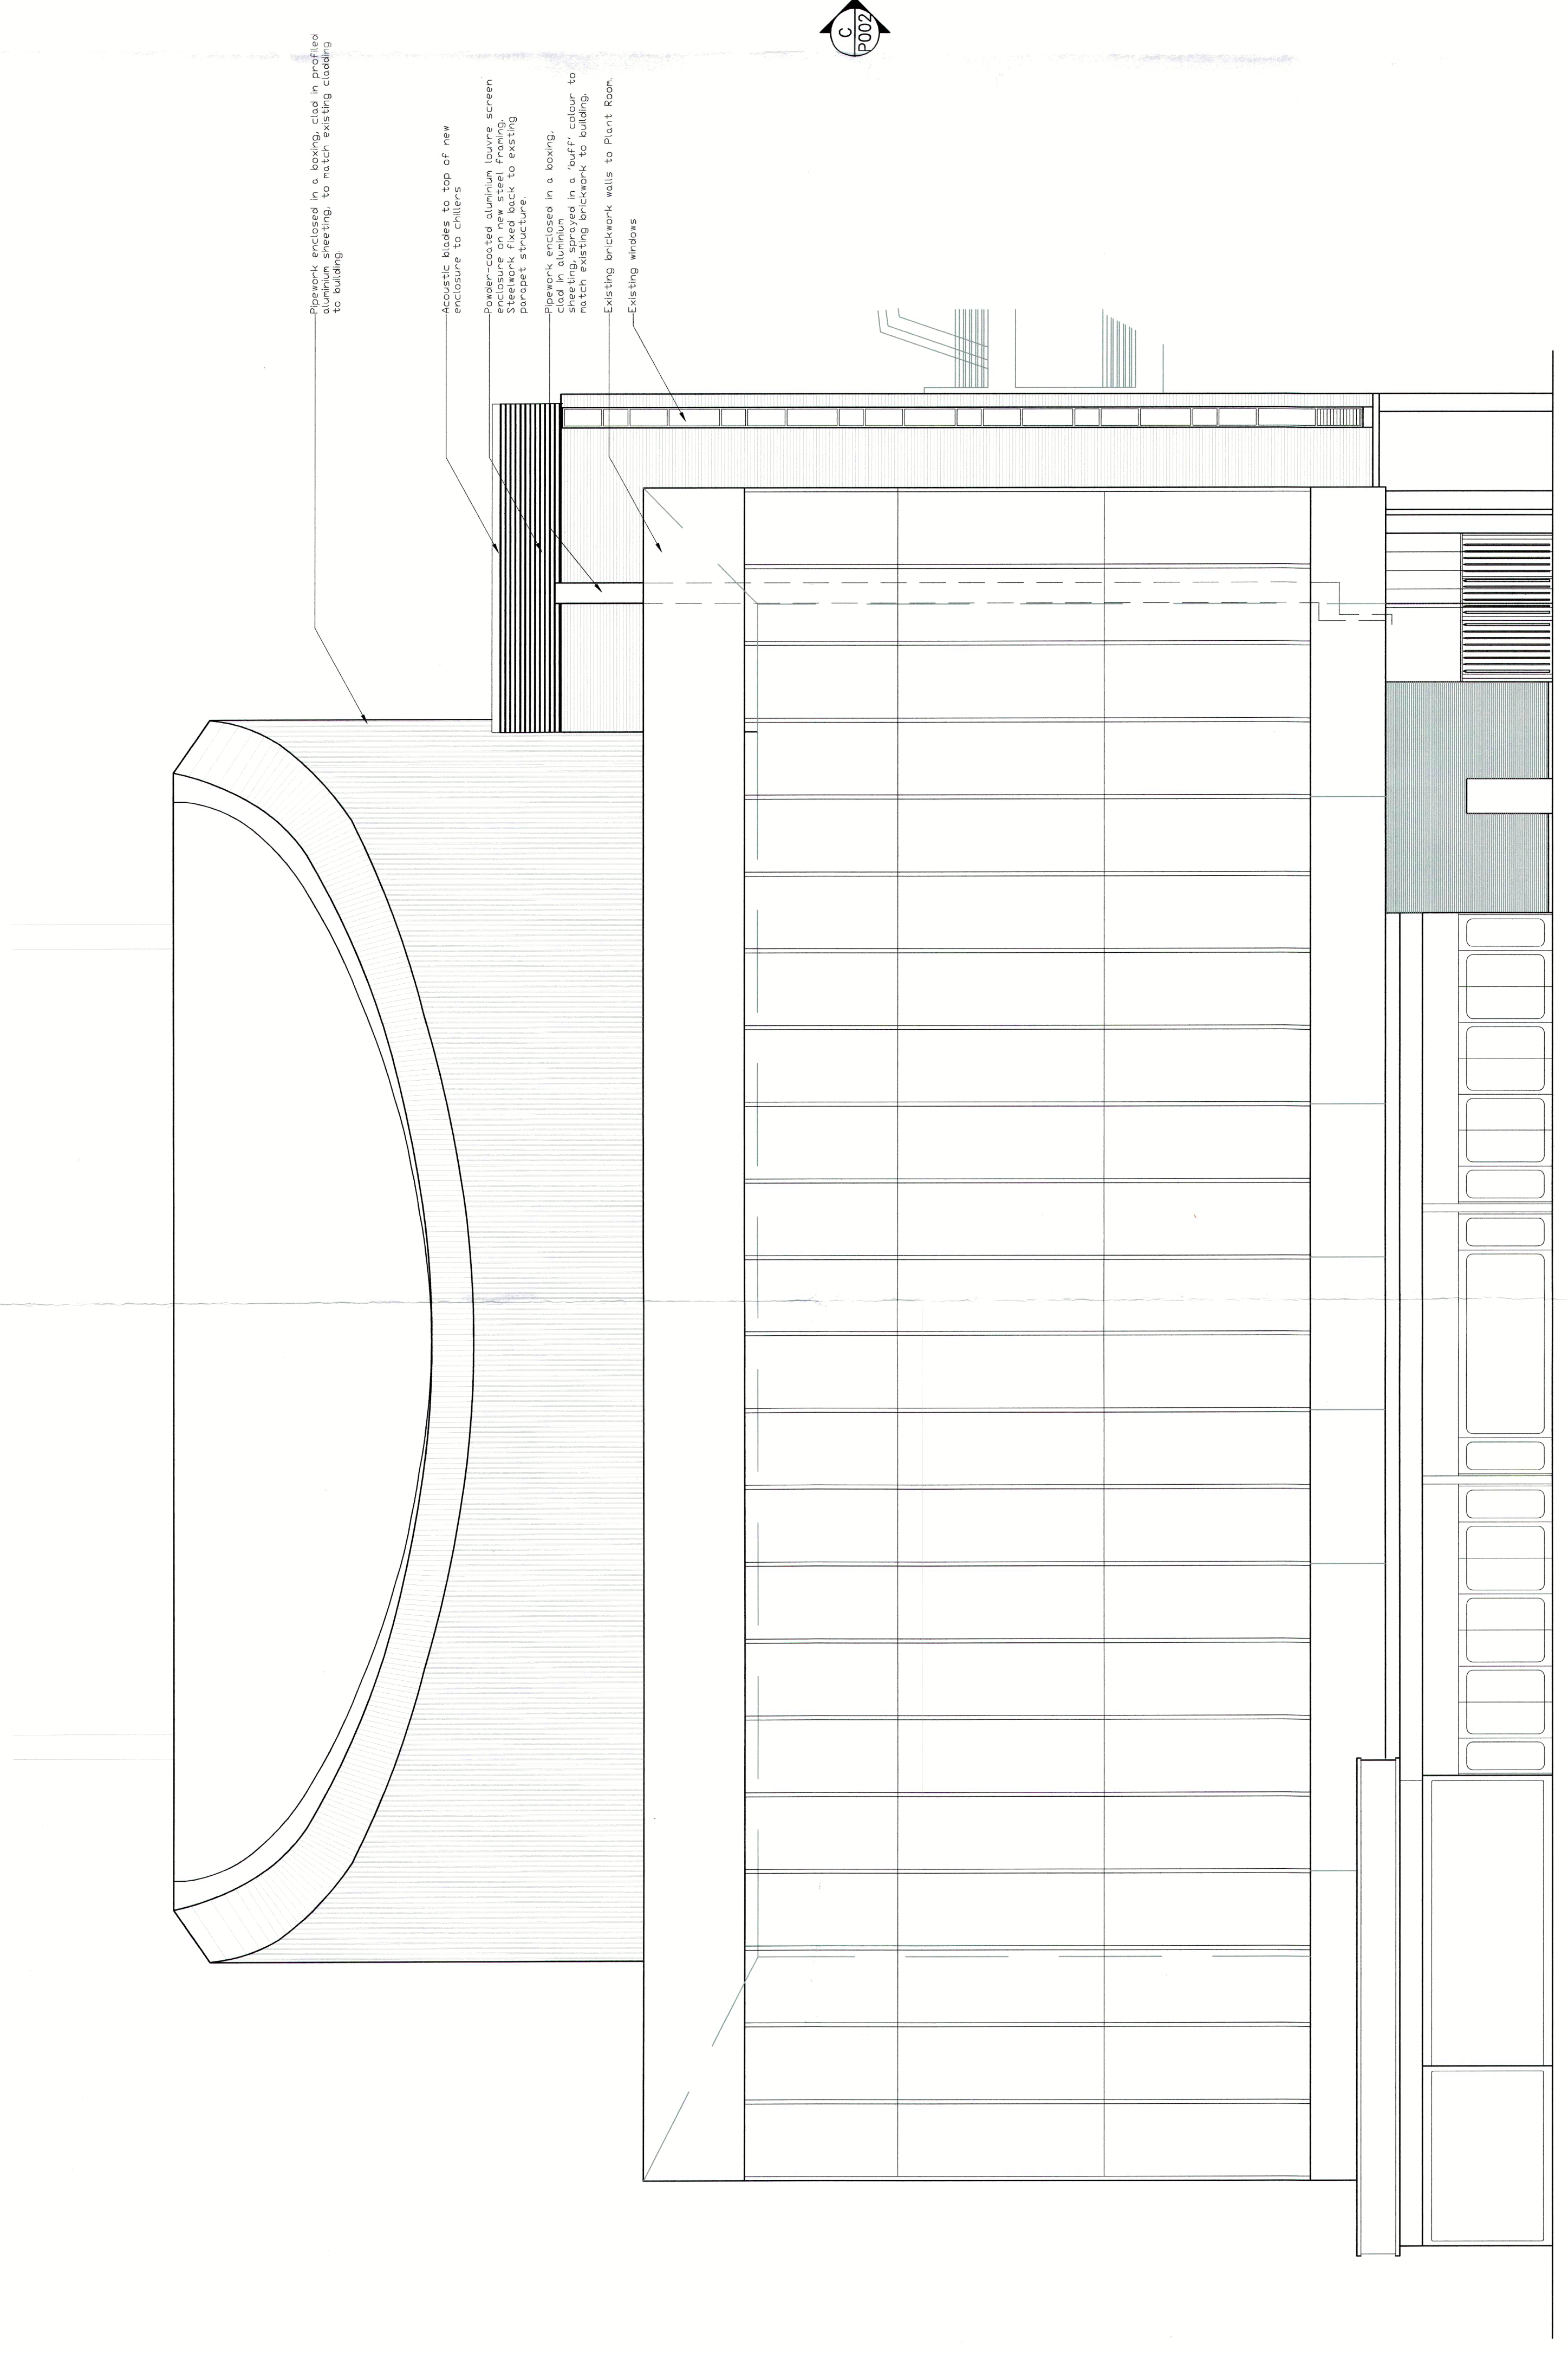

A. FRONT ELEVATION
P002 1:100

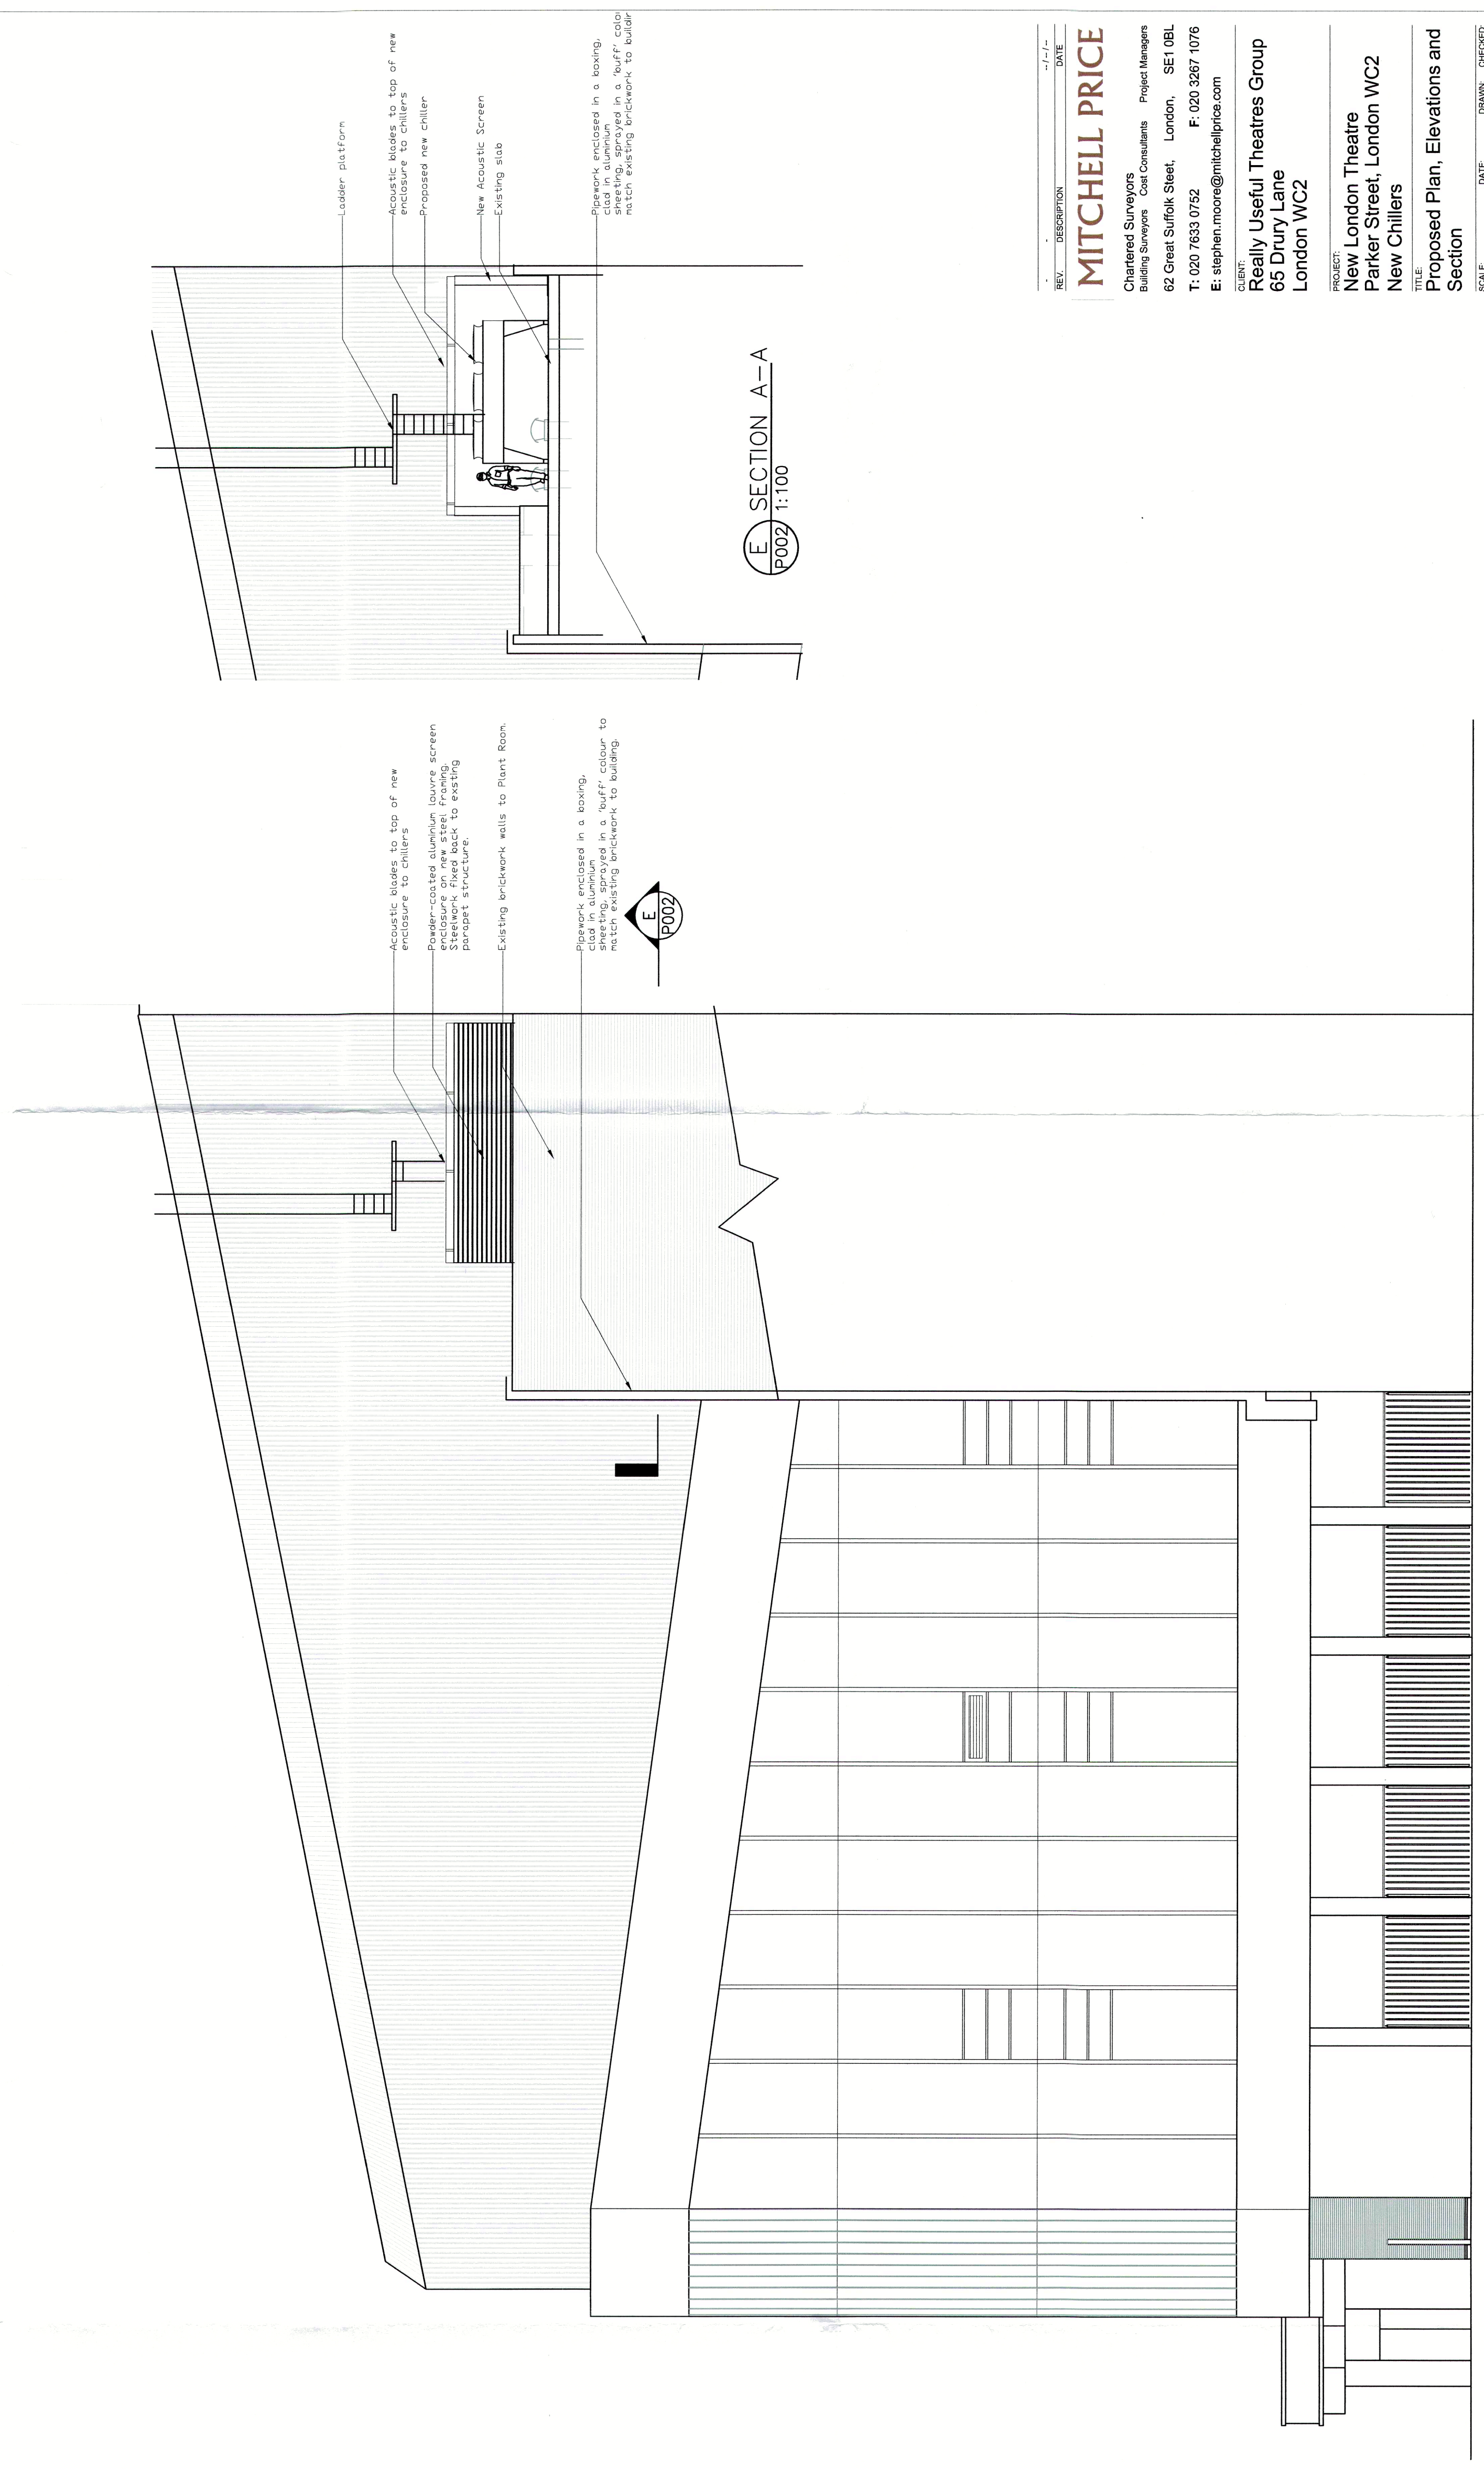

D. EAST ELEVATION
P002 1:100

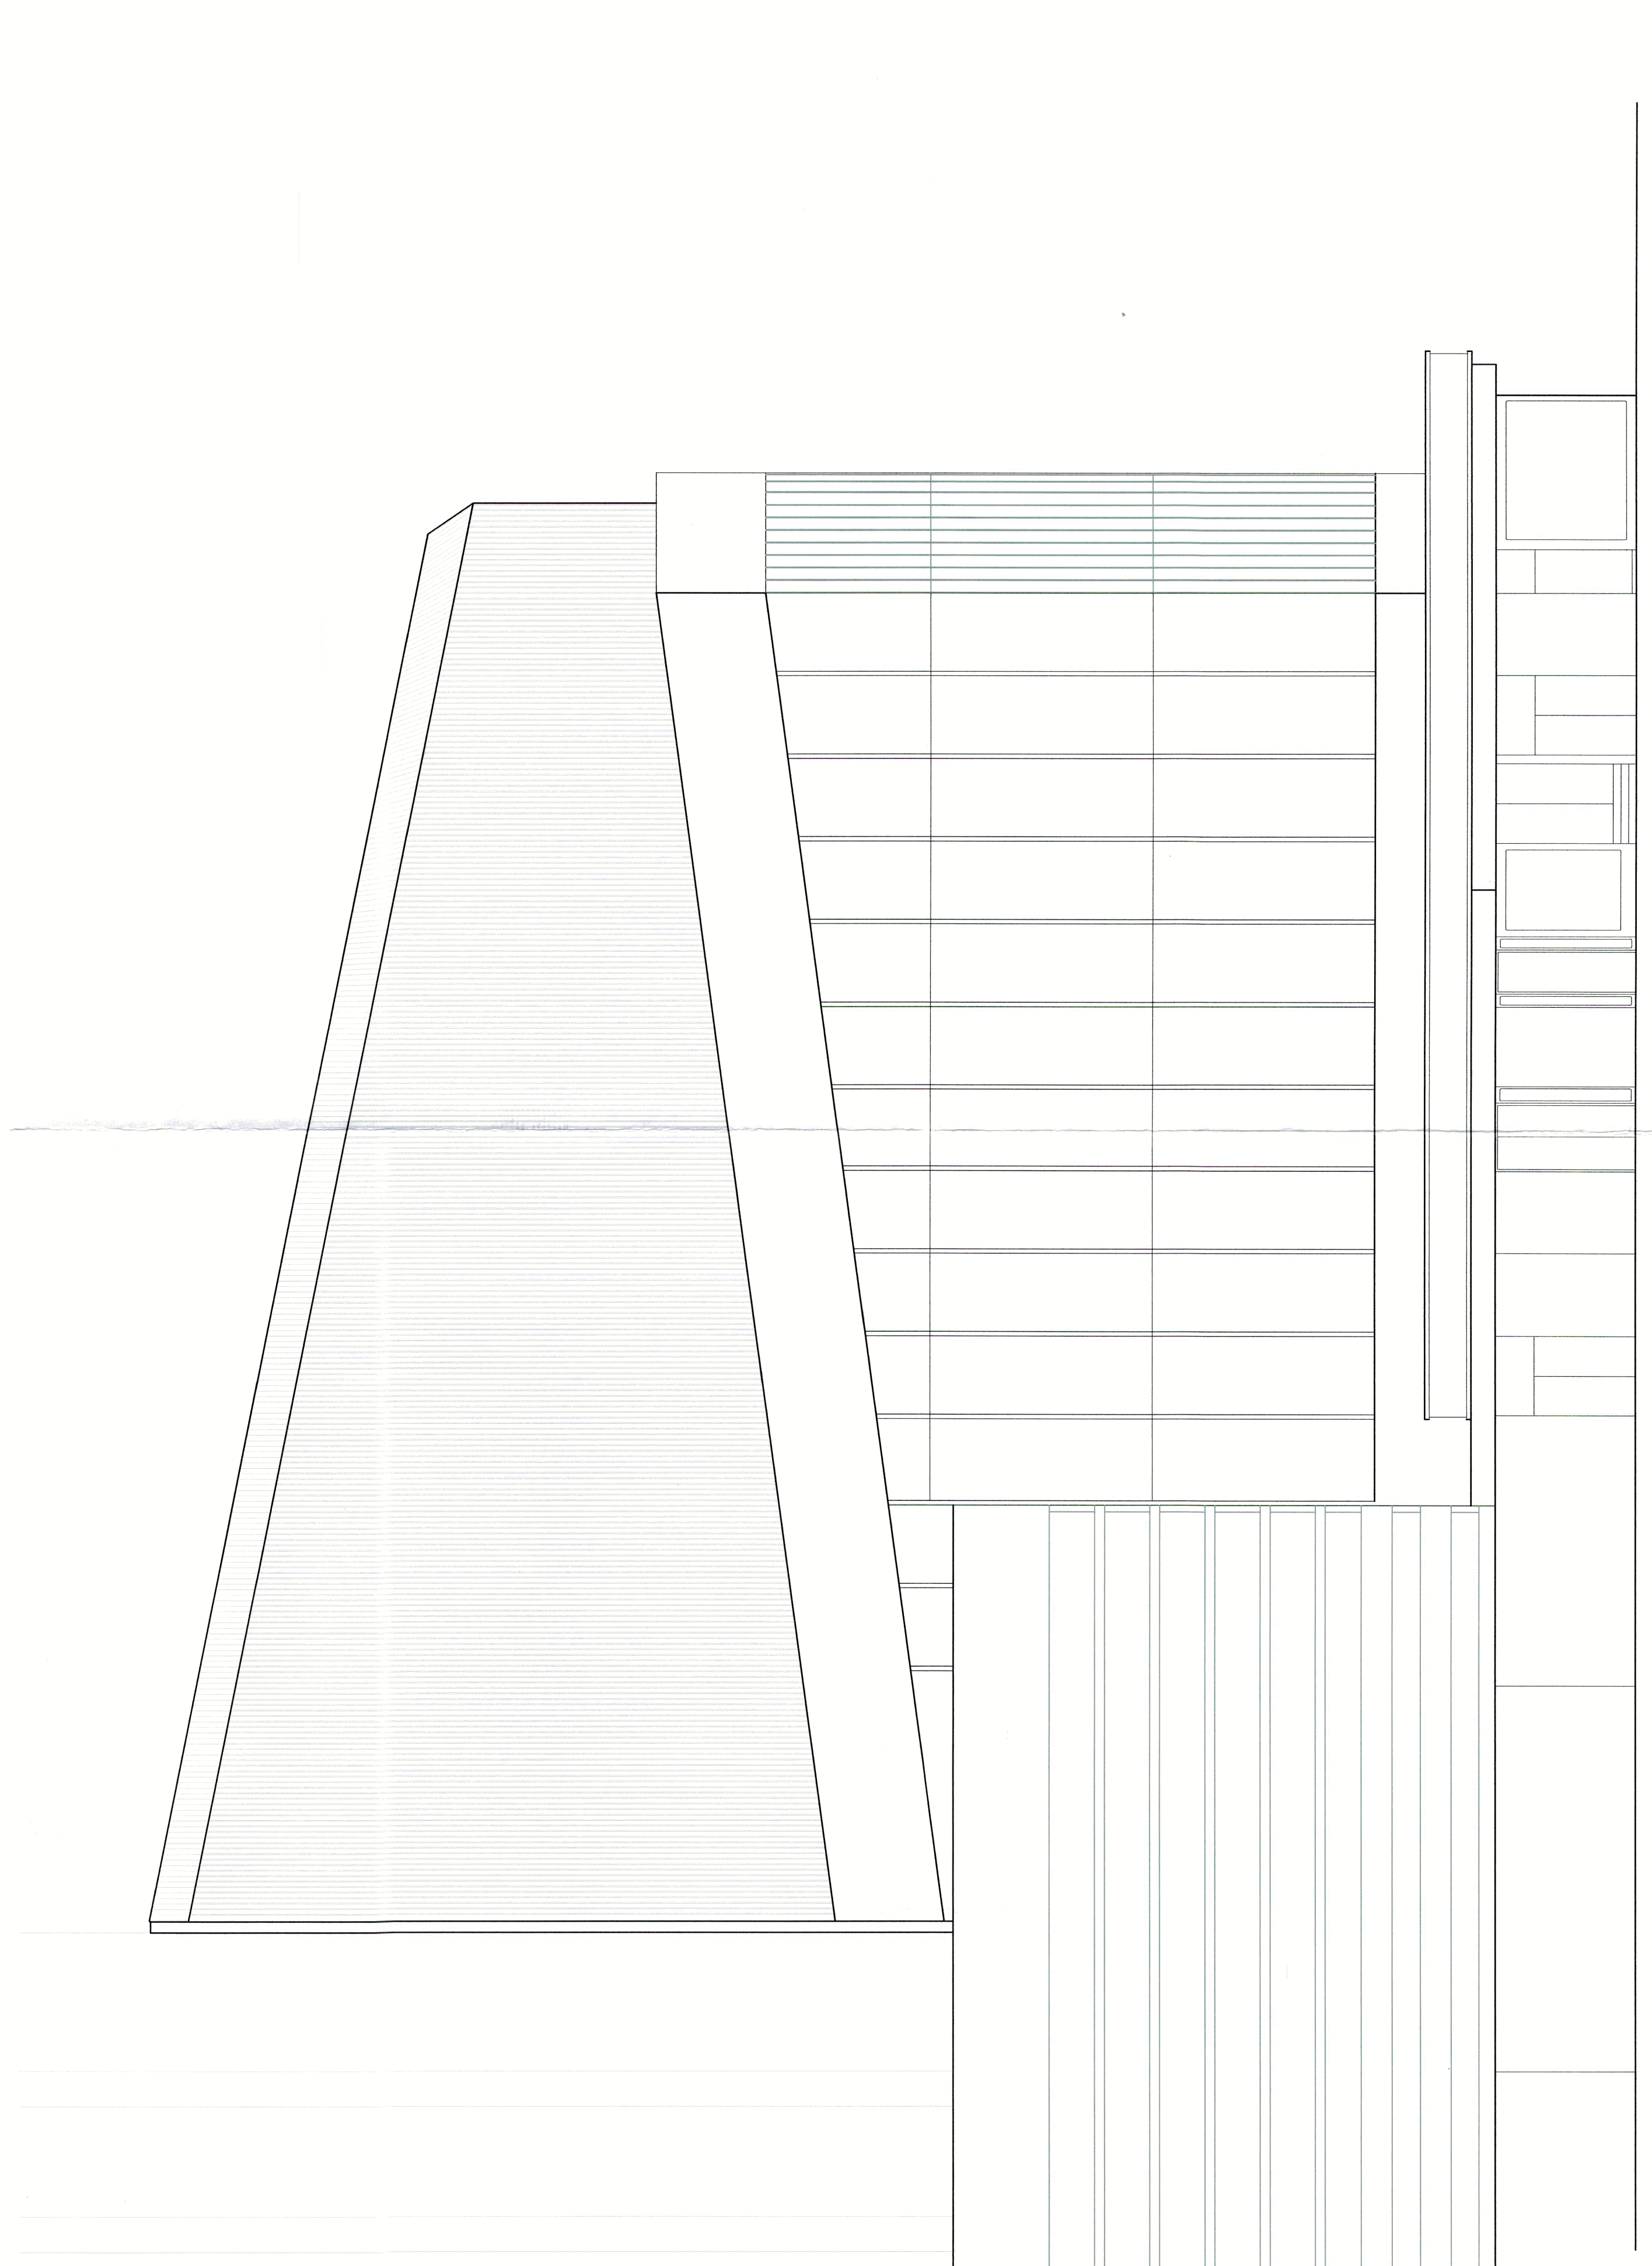

C. WEST ELEVATION
P002 1:100

NOTES

- 1. Propose new chairs
- 2. Acoustic panels to top of new structure to chairs
- 3. Propose new acoustic screen structure from back to existing structure
Upper platform
Proposed new chair
New Acoustic Screen
Existing slab

E. SECTION A-A
P002 1:100

MITCHELL PRICE
Chartered Surveyors
Building Surveyors Cost Consultants
82 Great Suffolk Street, London, SE1 0EL
T: 020 7633 0752 F: 020 3267 1076
E: stephen.morris@mitchellprice.com

Project Managers
82 Great Suffolk Street, London, SE1 0EL
T: 020 7633 0752 F: 020 3267 1076
E: stephen.morris@mitchellprice.com

Client
Royal Useful Theatres Group
85 Drury Lane
London WC2

Project
New London Theatre
Parker Street, London WC2
New Chillers
Proposed Plan, Elevations and Section

Scale
1:100 @ A0
DATE: 10/10/16
DRAWN: SPM
CHECKED: [blank]
PROJECT NO: 1432
JOB NO: P012

Copyright © Mitchell Price 2016. All rights reserved. No part of this document may be reproduced without the prior written consent of Mitchell Price. Mitchell Price is not responsible for any errors or omissions in this document. Mitchell Price is not responsible for any consequences arising from the use of this document. Mitchell Price is not responsible for any damage or loss of any kind arising from the use of this document. Mitchell Price is not responsible for any delay or interruption of any kind arising from the use of this document. Mitchell Price is not responsible for any loss of profit or business of any kind arising from the use of this document. Mitchell Price is not responsible for any loss of income or revenue of any kind arising from the use of this document. Mitchell Price is not responsible for any loss of reputation or goodwill of any kind arising from the use of this document. Mitchell Price is not responsible for any loss of any kind arising from the use of this document.