


O2 Shopping Centre, London NW3

Site plan

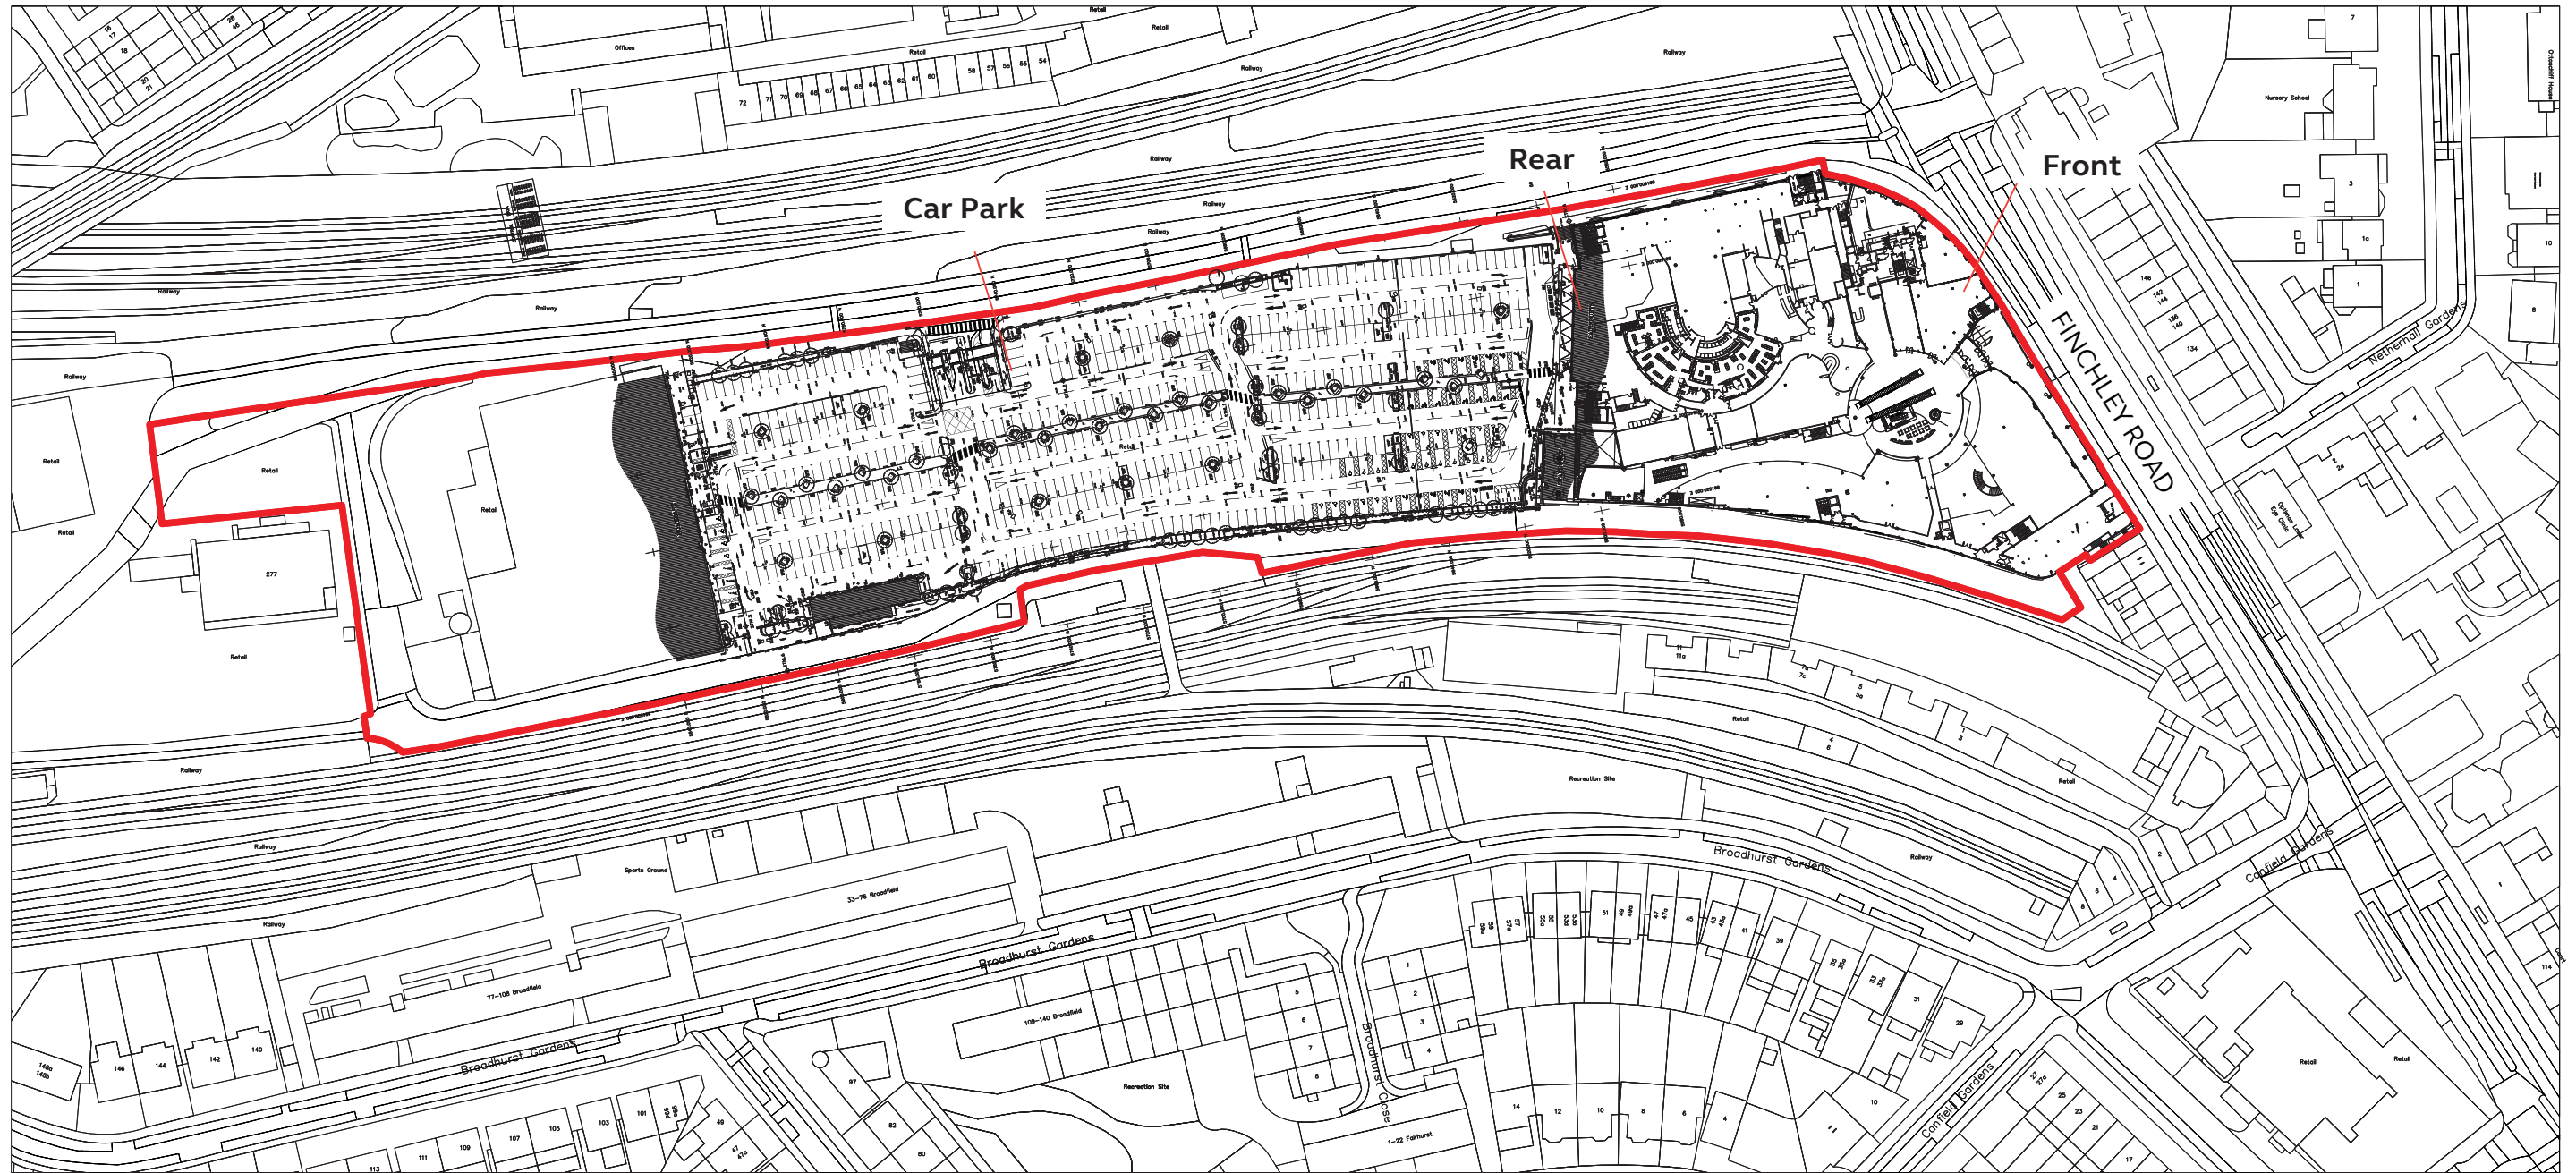

SCALE 1:2500

SITE BOUNDARY LINE

