


ROOF PLAN (1:100)
(PROPOSED)

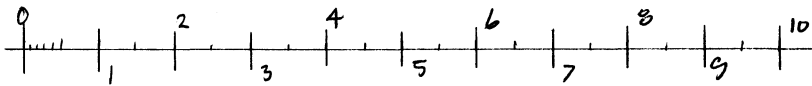

SCALE LINE (METRES) 1:100

VIRESH PATEL ©
building designer & space planner

79 Eastcote Avenue, Greenford, UB6 0NQ

Tel: 020-8931 6623

client
Vagards Investment Corp
c/o Manisures Ltd

date: June 2016
scale: 1:100 @ A4

drawn: VP

project
Proposed Lift Motor/Plant Roof Extension
231 North Gower Street London NW1 2NR

drawing
Proposed Roof Plan

dwg.no. **NGow/16/12**

rev.