


2478 D&D German Gymnasium02-Sheet03.dwg (PL) Planning 2478 PL 088 Existing West Elevation.dgn
 2478 D&D German Gymnasium02-Sheet03.dwg (PL) Planning 2478 PL 088 Existing West Elevation.dgn
 Conran

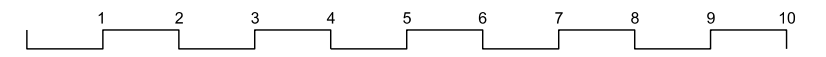

All dimensions must be checked on site and not scaled from this drawing. © Conran and Partners Limited

Rev	Date	Reason	By	Checked	Rev	Date	Reason	By	Checked	Notes
00	11.07.16	Addition of New Signage - For Planning	SM	TN						

Project: D&D German Gymnasium
 Client: D&D London
 Drawing title: Existing West Elevation
 Scale 1:100 @ A3 Date: 07.07.16 Drawn by: SM
 Project number: 2478 Drawing No: (PL)088 Rev: 00
 Status: For Planning Checked by: TN

CONRAN+
PARTNERS
 LONDON OFFICE
 Conran Building,
 22 Shad Thames,
 London SE1 2YU
 Telephone +44 (0) 20 7403 8899
 Email cp@conran.com