


Existing roof plan

Proposed roof plan

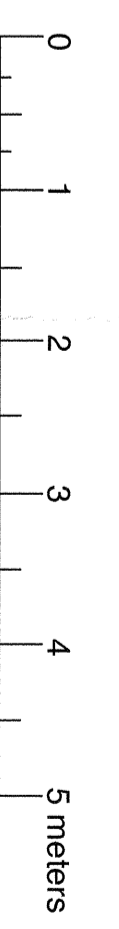

Drawn:  
**Existing and Proposed  
 Roof Plans Side Extension**  
 Scale: 1:50 @ A1 May 2011  
 Date:  
 Drawing No: 22UPR/P2/03A  
 ARCHITECTS AND PROJECT MANAGERS  
**Tim  
 Drenth  
 Associates**  
 125, WILKINSON ROAD  
 LONDON NW3 2UP  
 TEL: 0207 252029  
 FAX: 0207 252028  
 E-MAIL: tim.drenth@tdaassociates.com  
 Ref: A: Rooflight over Balcony 28/7/11  
 Proposed alterations and new  
 house to side,  
 22 Upper Park Road London NW3 2UP