




SITE / LOCATION PLAN	<div>DO NOT SCALE FROM THIS DRAWING</div> <div>THE CONTRACTOR SHALL CHECK AND VERIFY ALL DIMENSIONS ON SITE AND REPORT ANY DISCREPANCIES TO FORME BEFORE PROCEEDING WITH THE WORKS</div> <div><div>PAPER SIZE</div><div>A1</div></div> <div>This drawing is copyright protected and must not be reproduced without the prior written agreement © forme uk.</div>	<div>KEY:</div> <div><div>TO BE DEMOLISHED / REMOVED</div></div> <div><div>OUT OF DEMISE</div></div>	<table><tr><td>REV</td><td>DATE</td><td>BY</td><td>NOTES</td></tr><tr><td> </td><td> </td><td> </td><td> </td></tr><tr><td> </td><td> </td><td> </td><td> </td></tr><tr><td> </td><td> </td><td> </td><td> </td></tr><tr><td> </td><td> </td><td> </td><td> </td></tr><tr><td> </td><td> </td><td> </td><td> </td></tr><tr><td> </td><td> </td><td> </td><td> </td></tr><tr><td> </td><td> </td><td> </td><td> </td></tr></table>				REV	DATE	BY	NOTES																													<table><tr><td colspan="2">PROJECT TITLE</td></tr><tr><td colspan="2">Greater London House</td></tr><tr><td colspan="2">Lightwell Extensions</td></tr></table>		PROJECT TITLE		Greater London House		Lightwell Extensions		<table><tr><td colspan="2">DRAWING TITLE</td></tr><tr><td colspan="2">Existing Conditions & Demolition</td></tr><tr><td colspan="2">Lower Ground Floor Plan</td></tr><tr><td>SCALE</td><td>REVISION</td></tr><tr><td colspan="2">1:250@A1</td></tr></table>		DRAWING TITLE		Existing Conditions & Demolition		Lower Ground Floor Plan		SCALE	REVISION	1:250@A1		<div>formeUK</div> <div>ARCHITECTURE LTD</div> <div>NUTMEG HOUSE 60 GAINSFORD STREET</div> <div>BUTLERS WHARF LONDON SE1 2NY</div> <div>T +44 (0)20 7378 1340 WWW.FORMEUK.COM</div> <div>COMPANY NUMBER 9879724</div>
			REV	DATE	BY	NOTES	
PROJECT TITLE	
Greater London House	
Lightwell Extensions	
DRAWING TITLE	
Existing Conditions & Demolition	
Lower Ground Floor Plan	
SCALE	REVISION	
1:250@A1	
<table><tr><td>DATE</td><td>ORIGINATOR</td></tr><tr><td>07/16</td><td>GW</td></tr></table>		DATE	ORIGINATOR	07/16	GW	<table><tr><td colspan="2">STATUS</td></tr><tr><td colspan="2">Planning</td></tr></table>		STATUS		Planning	
DATE	ORIGINATOR	
07/16	GW	
STATUS	
Planning	
<table><tr><td>CHECKED</td><td>APPROVED</td></tr><tr><td>RCJ</td><td> </td></tr></table>		CHECKED	APPROVED	RCJ		<table><tr><td colspan="2">DRAWING NUMBER</td></tr><tr><td colspan="2">5001_00_200_LG</td></tr></table>		DRAWING NUMBER		5001_00_200_LG	
CHECKED	APPROVED	
RCJ	
DRAWING NUMBER	
5001_00_200_LG	

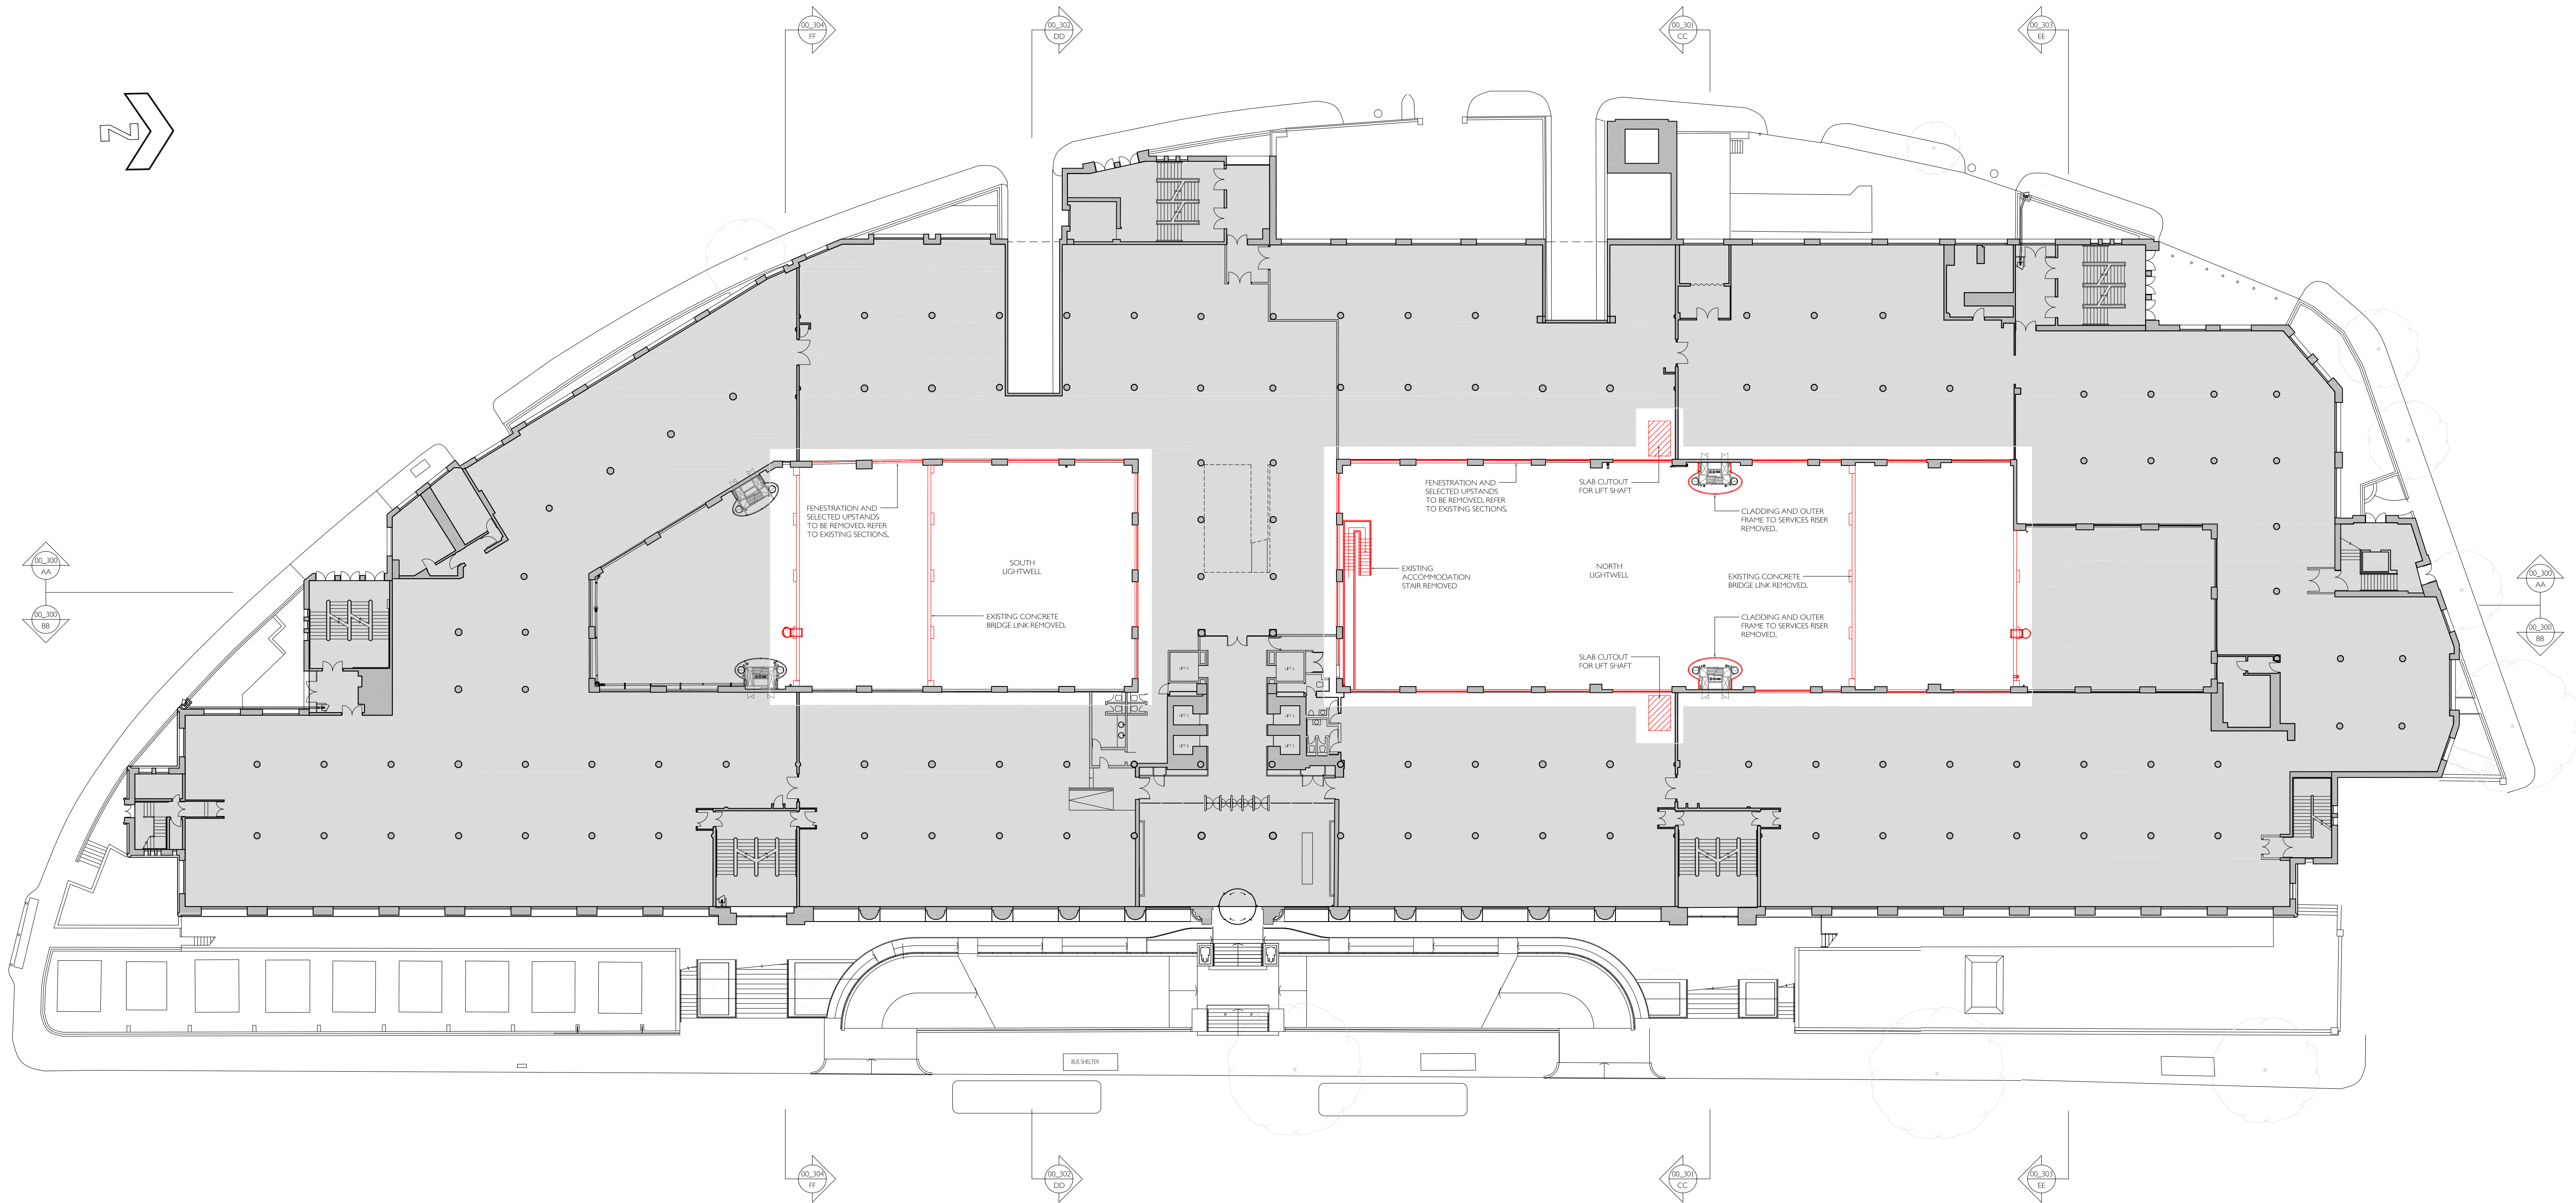

SITE / LOCATION PLAN	<div>DO NOT SCALE FROM THIS DRAWING</div> <div>THE CONTRACTOR SHALL CHECK AND VERIFY ALL DIMENSIONS ON SITE AND REPORT ANY DISCREPANCIES TO FORME BEFORE PROCEEDING WITH THE WORKS</div> <div><div>PAPER SIZE</div><div>A1</div></div> <div>This drawing is copyright protected and must not be reproduced without the prior written agreement © forme uk.</div>	<div>KEY:</div> <div><div>TO BE DEMOLISHED / REMOVED</div></div> <div><div>OUT OF DEMISE</div></div>	<table><tr><th>REV</th><th>DATE</th><th>BY</th><th>NOTES</th></tr><tr><td> </td><td> </td><td> </td><td> </td></tr><tr><td> </td><td> </td><td> </td><td> </td></tr><tr><td> </td><td> </td><td> </td><td> </td></tr><tr><td> </td><td> </td><td> </td><td> </td></tr><tr><td> </td><td> </td><td> </td><td> </td></tr><tr><td> </td><td> </td><td> </td><td> </td></tr><tr><td> </td><td> </td><td> </td><td> </td></tr><tr><td> </td><td> </td><td> </td><td> </td></tr><tr><td> </td><td> </td><td> </td><td> </td></tr><tr><td> </td><td> </td><td> </td><td> </td></tr></table>				REV	DATE	BY	NOTES	<table><tr><td colspan="2">PROJECT TITLE</td></tr><tr><td colspan="2">Greater London House</td></tr><tr><td colspan="2">Lightwell Extensions</td></tr><tr><td colspan="2"> </td></tr><tr><td colspan="2"> </td></tr><tr><td 			REV	DATE	BY	NOTES	
PROJECT TITLE	
Greater London House	
Lightwell Extensions	

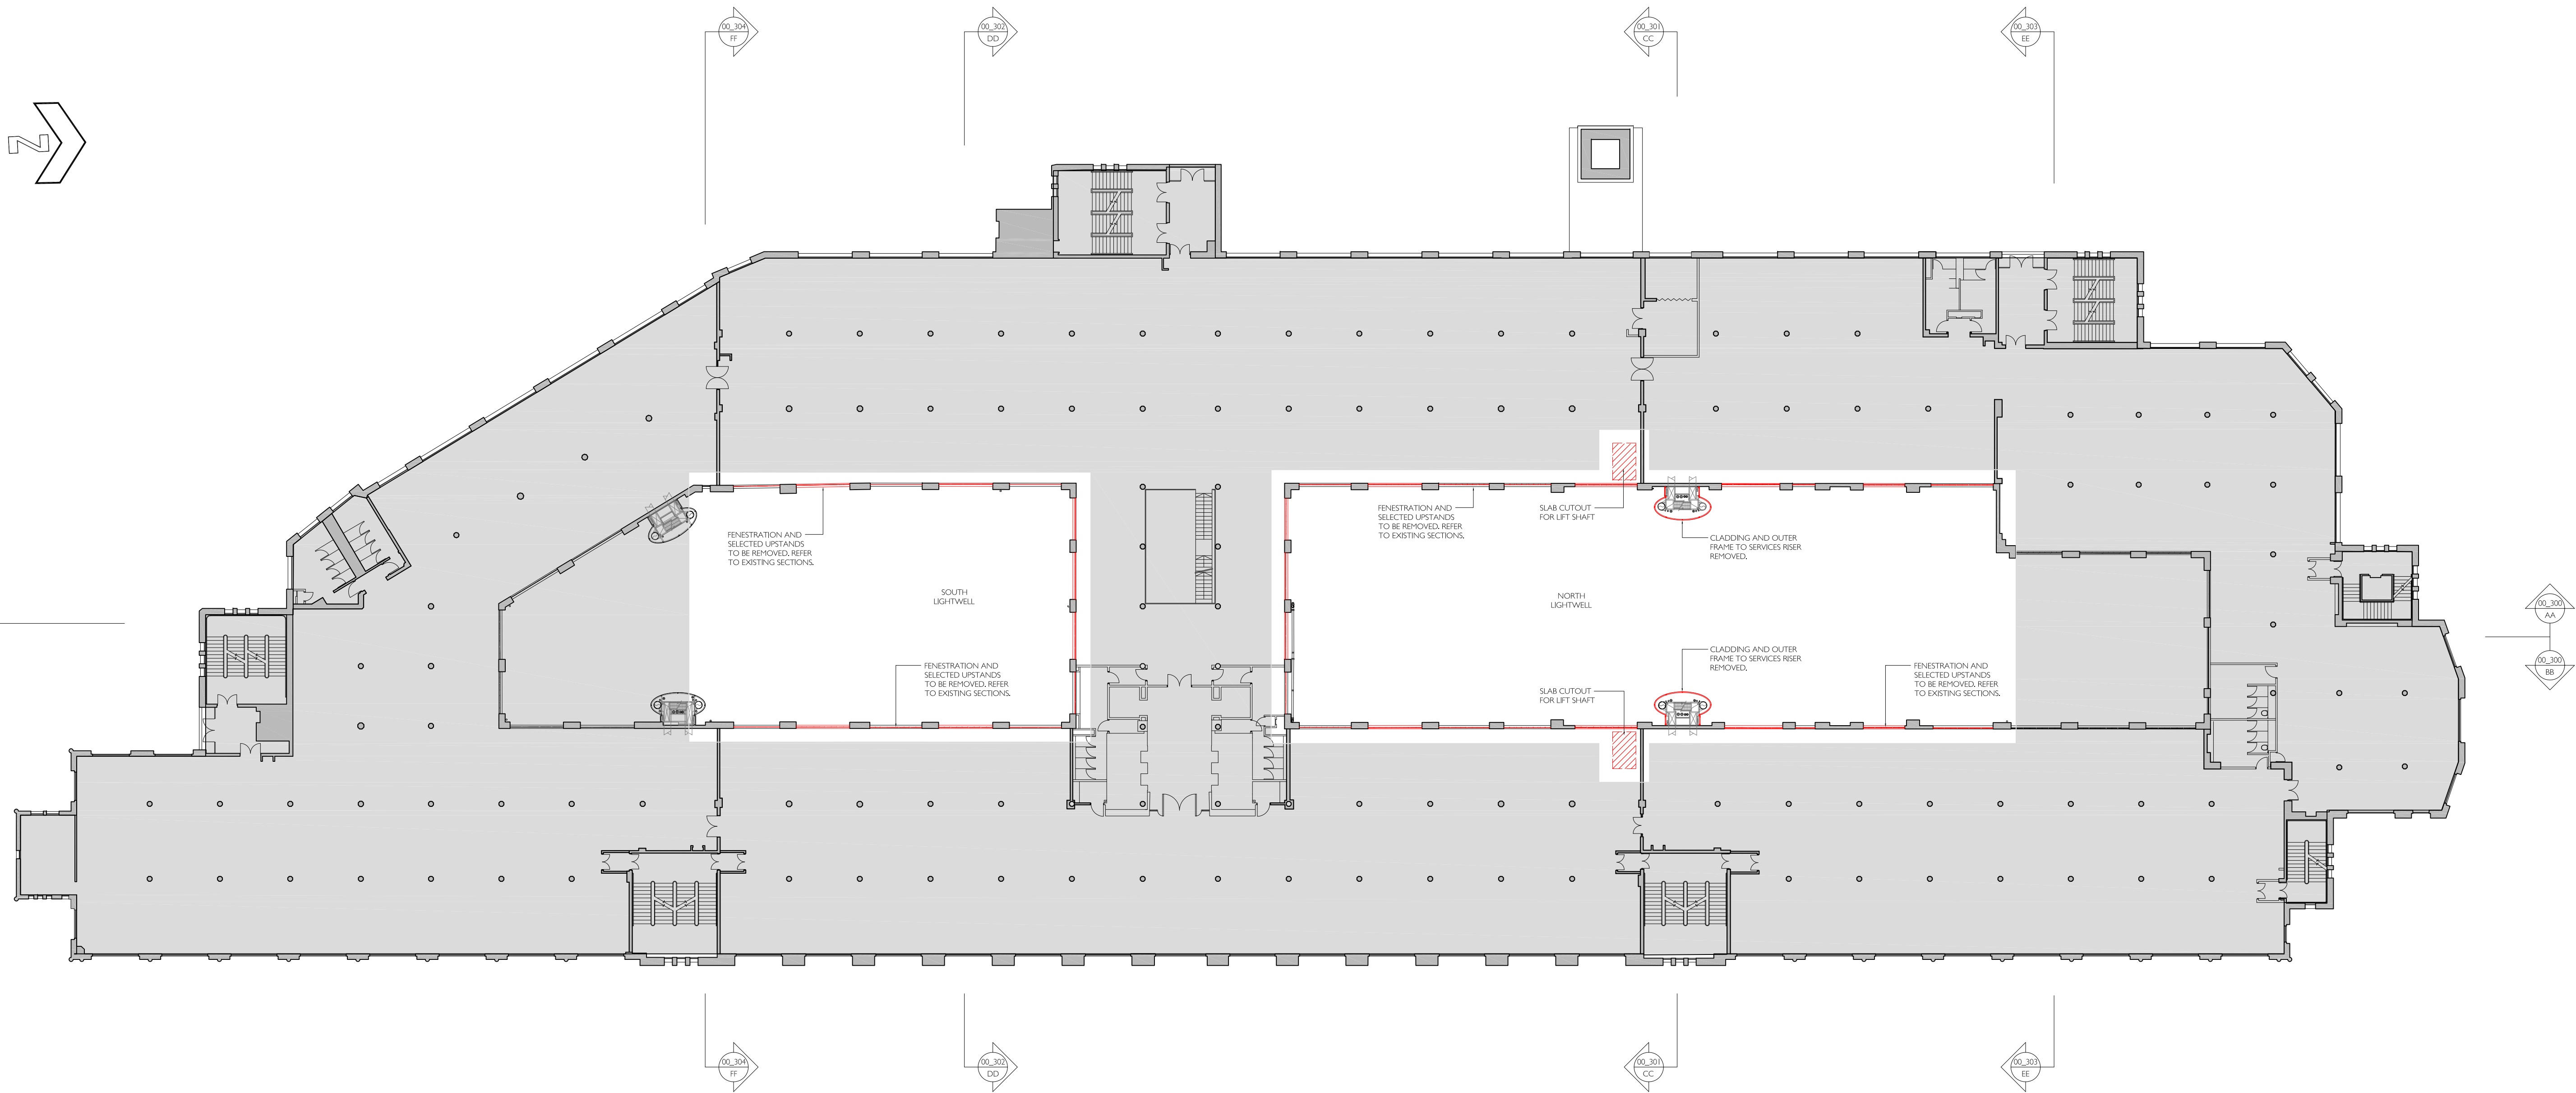


SITE / LOCATION PLAN	DO NOT SCALE FROM THIS DRAWING THE CONTRACTOR SHALL CHECK AND VERIFY ALL DIMENSIONS ON SITE AND REPORT ANY DISCREPANCIES TO FORME BEFORE PROCEEDING WITH THE WORKS <div><div>PAPER SIZE</div><div>A1</div></div> <div>This drawing is copyright protected and must not be reproduced without the prior written agreement © forme uk.</div>	KEY: <div><div></div> TO BE DEMOLISHED / REMOVED</div> <div><div></div> OUT OF DEMISE</div>	<table><tr><th>REV</th><th>DATE</th><th>BY</th><th>NOTES</th></tr><tr><td> </td><td> </td><td> </td><td> </td></tr><tr><td> </td><td> </td><td> </td><td> </td></tr><tr><td> </td><td> </td><td> </td><td> </td></tr><tr><td> </td><td> </td><td> </td><td> </td></tr><tr><td> </td><td> </td><td> </td><td> </td></tr><tr><td> </td><td> </td><td> </td><td> </td></tr><tr><td> </td><td> </td><td> </td><td> </td></tr><tr><td> </td><td> </td><td> </td><td> </td></tr><tr><td> </td><td> </td><td> </td><td> </td></tr></table>				REV	DATE	BY	NOTES																																					<table><tr><td colspan="2">PROJECT TITLE</td></tr><tr><td colspan="2">Greater London House</td></tr><tr><td colspan="2">Lightwell Extensions</td></tr></table>		PROJECT TITLE		Greater London House		Lightwell Extensions		<table><tr><td colspan="2">DRAWING TITLE</td></tr><tr><td colspan="2">Existing Conditions & Demolition</td></tr><tr><td colspan="2">First Floor Plan</td></tr><tr><td>SCALE</td><td>REVISION</td></tr><tr><td colspan="2">1:250@A1</td></tr></table>		DRAWING TITLE		Existing Conditions & Demolition		First Floor Plan		SCALE	REVISION	1:250@A1		<div><div>formeUK</div><div>ARCHITECTURE LTD</div></div> <div>NUTMEG HOUSE 60 GAINSFORD STREET</div> <div>BUTLERS WHARF LONDON SE1 2NY</div> <div>T +44 (0)20 7378 1340 WWW.FORMEUK.COM</div> <div>COMPANY NUMBER 9879724</div>
			REV	DATE	BY	NOTES	
PROJECT TITLE	
Greater London House	
Lightwell Extensions	
DRAWING TITLE	
Existing Conditions & Demolition	
First Floor Plan	
SCALE	REVISION	
1:250@A1	
<table><tr><td>DATE</td><td>ORIGINATOR</td></tr><tr><td>07/16</td><td>GW</td></tr></table>				DATE	ORIGINATOR	07/16	GW	<table><tr><td colspan="2">STATUS</td></tr><tr><td colspan="2">Planning</td></tr></table>		STATUS		Planning	
DATE	ORIGINATOR	
07/16	GW	
STATUS	
Planning	
<table><tr><td>CHECKED</td><td>APPROVED</td></tr><tr><td>RCJ</td><td></td></tr></table>				CHECKED	APPROVED	RCJ		<table><tr><td colspan="2">DRAWING NUMBER</td></tr><tr><td colspan="2">5001_00_210</td></tr></table>		DRAWING NUMBER		5001_00_210	
CHECKED	APPROVED	
RCJ	
DRAWING NUMBER	
5001_00_210	

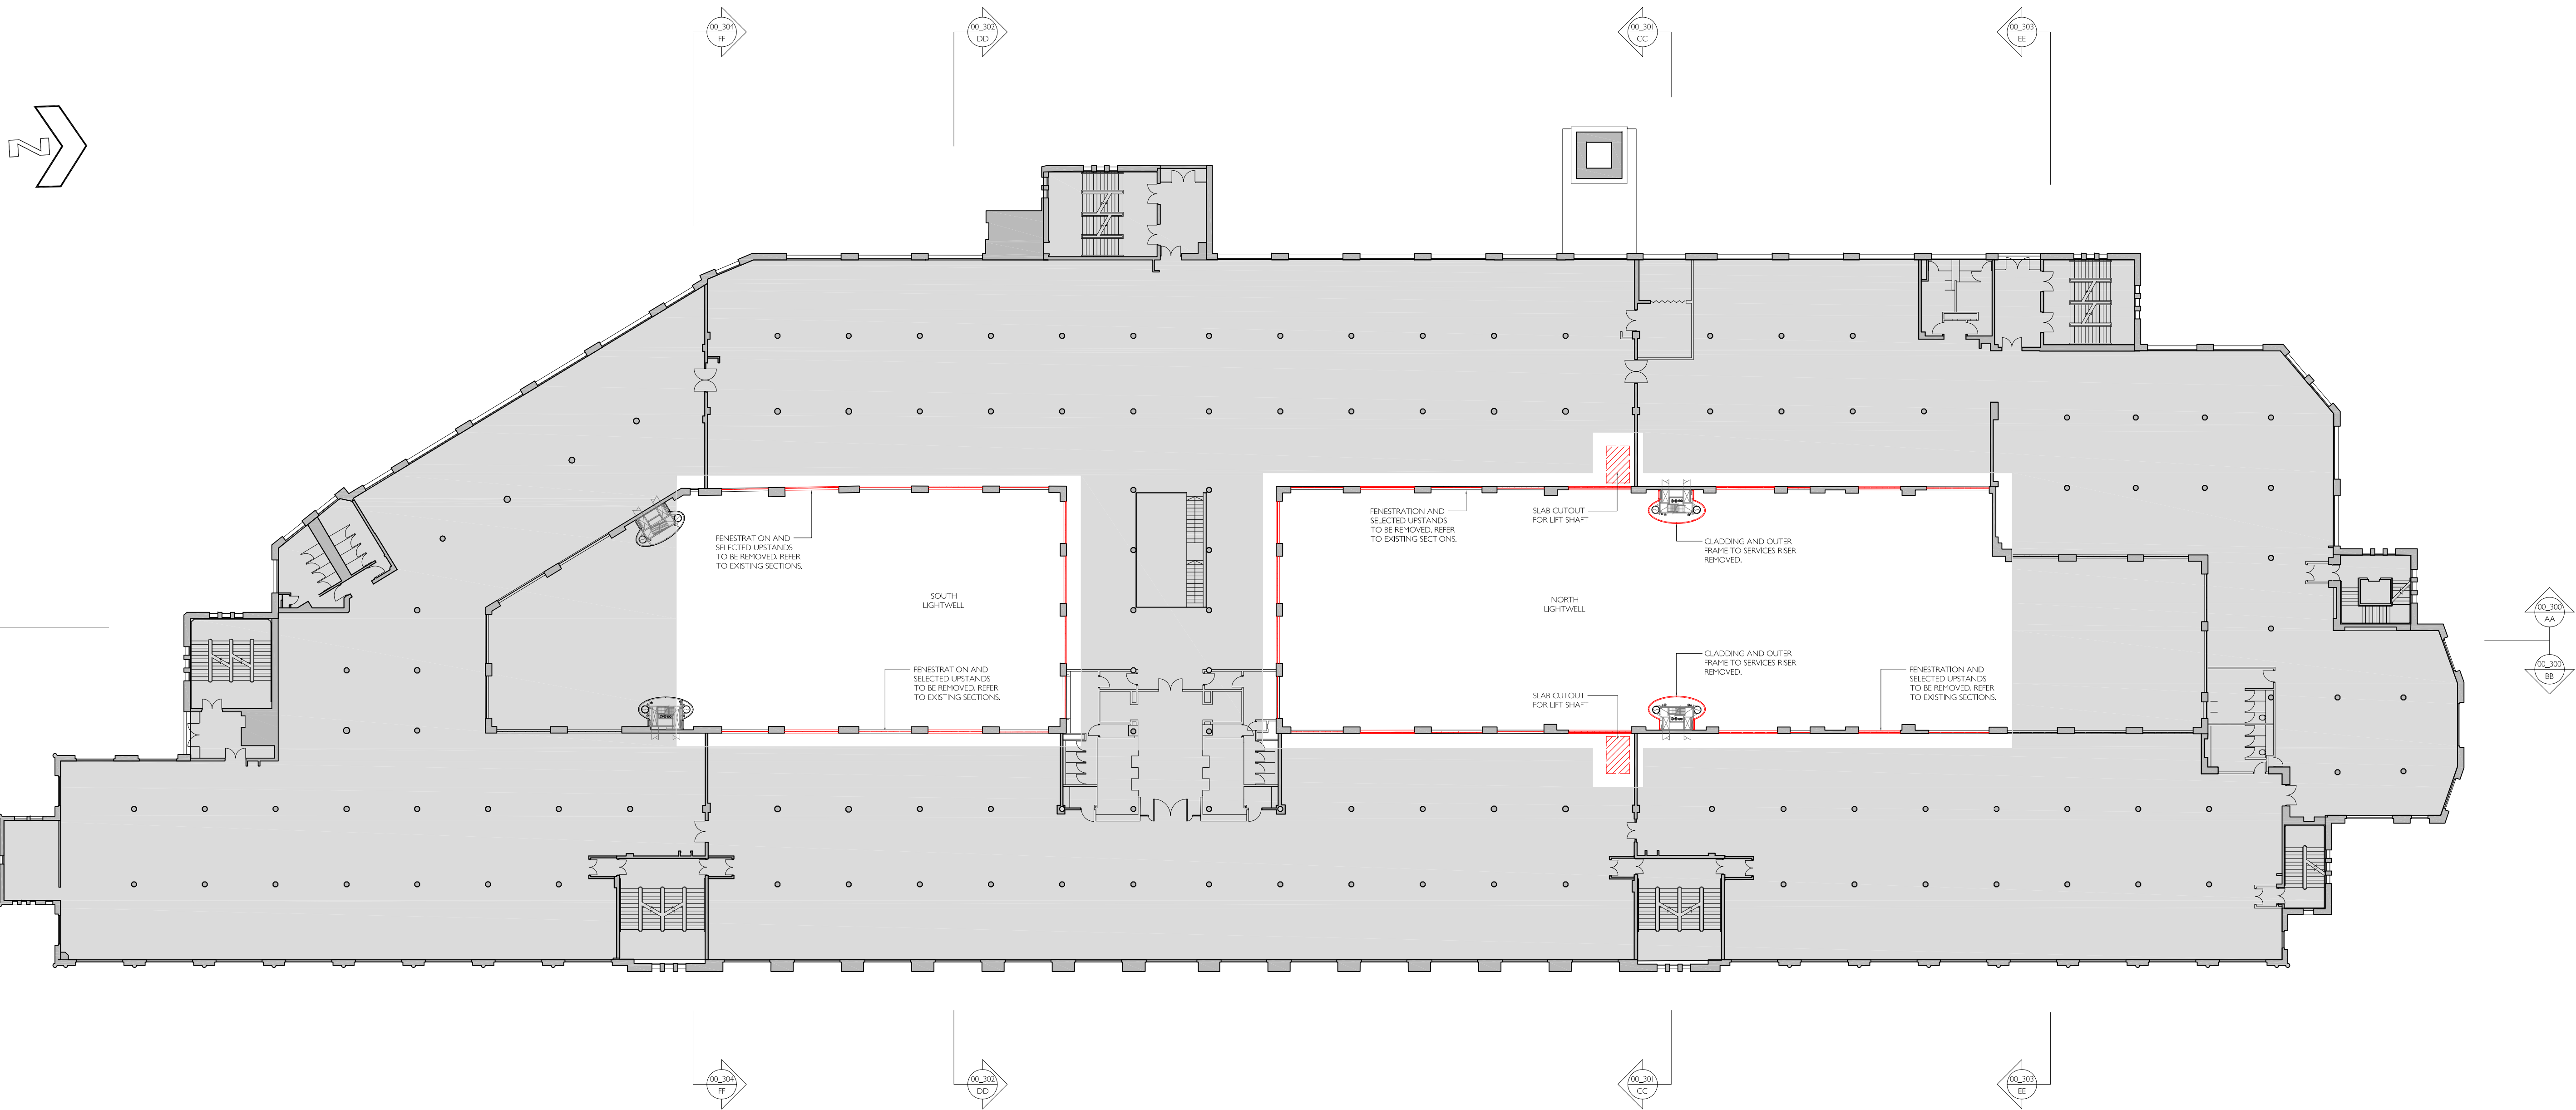


SITE / LOCATION PLAN	<div>DO NOT SCALE FROM THIS DRAWING</div> <div>THE CONTRACTOR SHALL CHECK AND VERIFY ALL DIMENSIONS ON SITE AND REPORT ANY DISCREPANCIES TO FORME BEFORE PROCEEDING WITH THE WORKS</div> <div><div>PAPER SIZE</div><div>A1</div></div> <div>This drawing is copyright protected and must not be reproduced without the prior written agreement © forme uk.</div>	<div>KEY:</div> <div><div></div> TO BE DEMOLISHED / REMOVED</div> <div><div></div> OUT OF DEMISE</div>	<table><tr><th>REV</th><th>DATE</th><th>BY</th><th>NOTES</th></tr><tr><td> </td><td> </td><td> </td><td> </td></tr><tr><td> </td><td> </td><td> </td><td> </td></tr><tr><td> </td><td> </td><td> </td><td> </td></tr><tr><td> </td><td> </td><td> </td><td> </td></tr><tr><td> </td><td> </td><td> </td><td> </td></tr><tr><td> </td><td> </td><td> </td><td> </td></tr><tr><td> </td><td> </td><td> </td><td> </td></tr><tr><td> </td><td> </td><td> </td><td> </td></tr><tr><td> </td><td> </td><td> </td><td> </td></tr></table>				REV	DATE	BY	NOTES																																					<table><tr><td colspan="2">PROJECT TITLE</td></tr><tr><td colspan="2">Greater London House</td></tr><tr><td colspan="2">Lightwell Extensions</td></tr><tr><td colspan="2"> </td></tr><tr><td colspan="2"> </td></tr><tr><td colspan="2"> </td></tr></table>		PROJECT TITLE		Greater London House		Lightwell Extensions	
			REV	DATE	BY	NOTES	
PROJECT TITLE	
Greater London House	
Lightwell Extensions	

NUTMEG HOUSE 60 GAINSFORD STREET
BUTLERS WHARF LONDON SE1 2NY
T +44 (0)20 7378 1340 WWW.FORMEUK.COM
COMPANY NUMBER 9879724

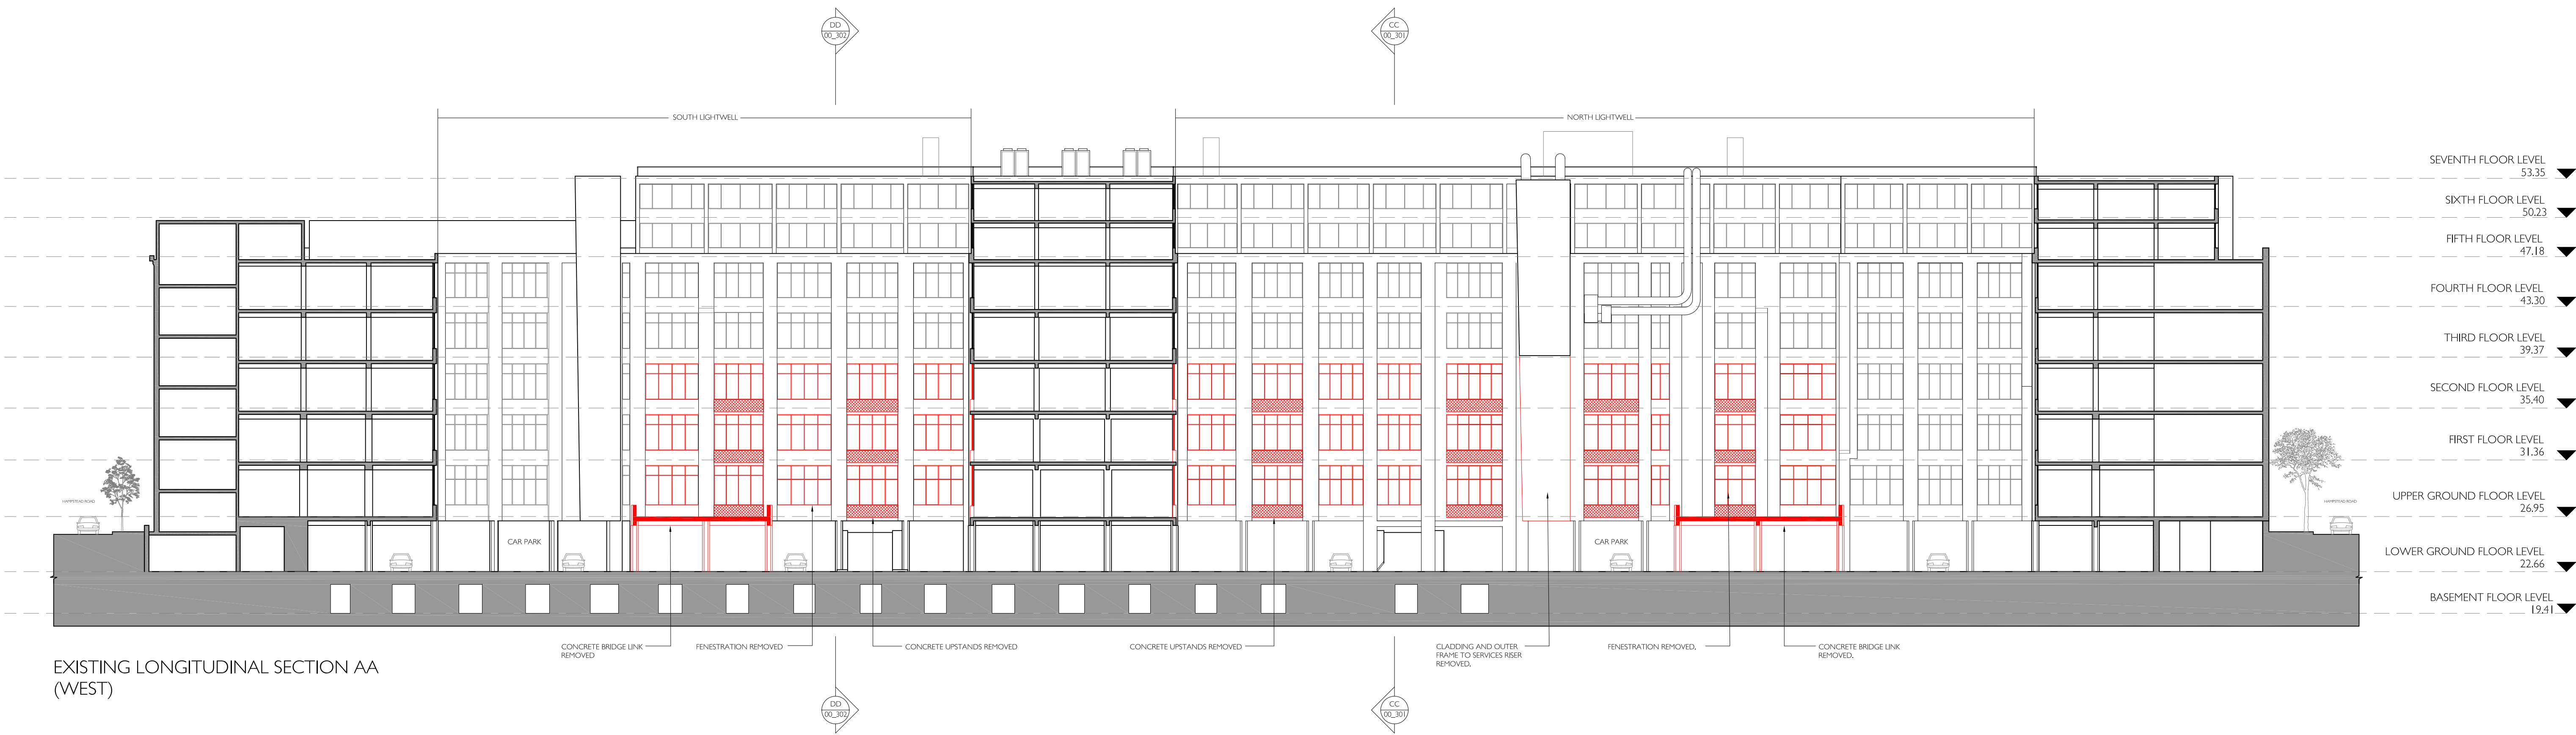

EXISTING LONGITUDINAL SECTION AA
(WEST)

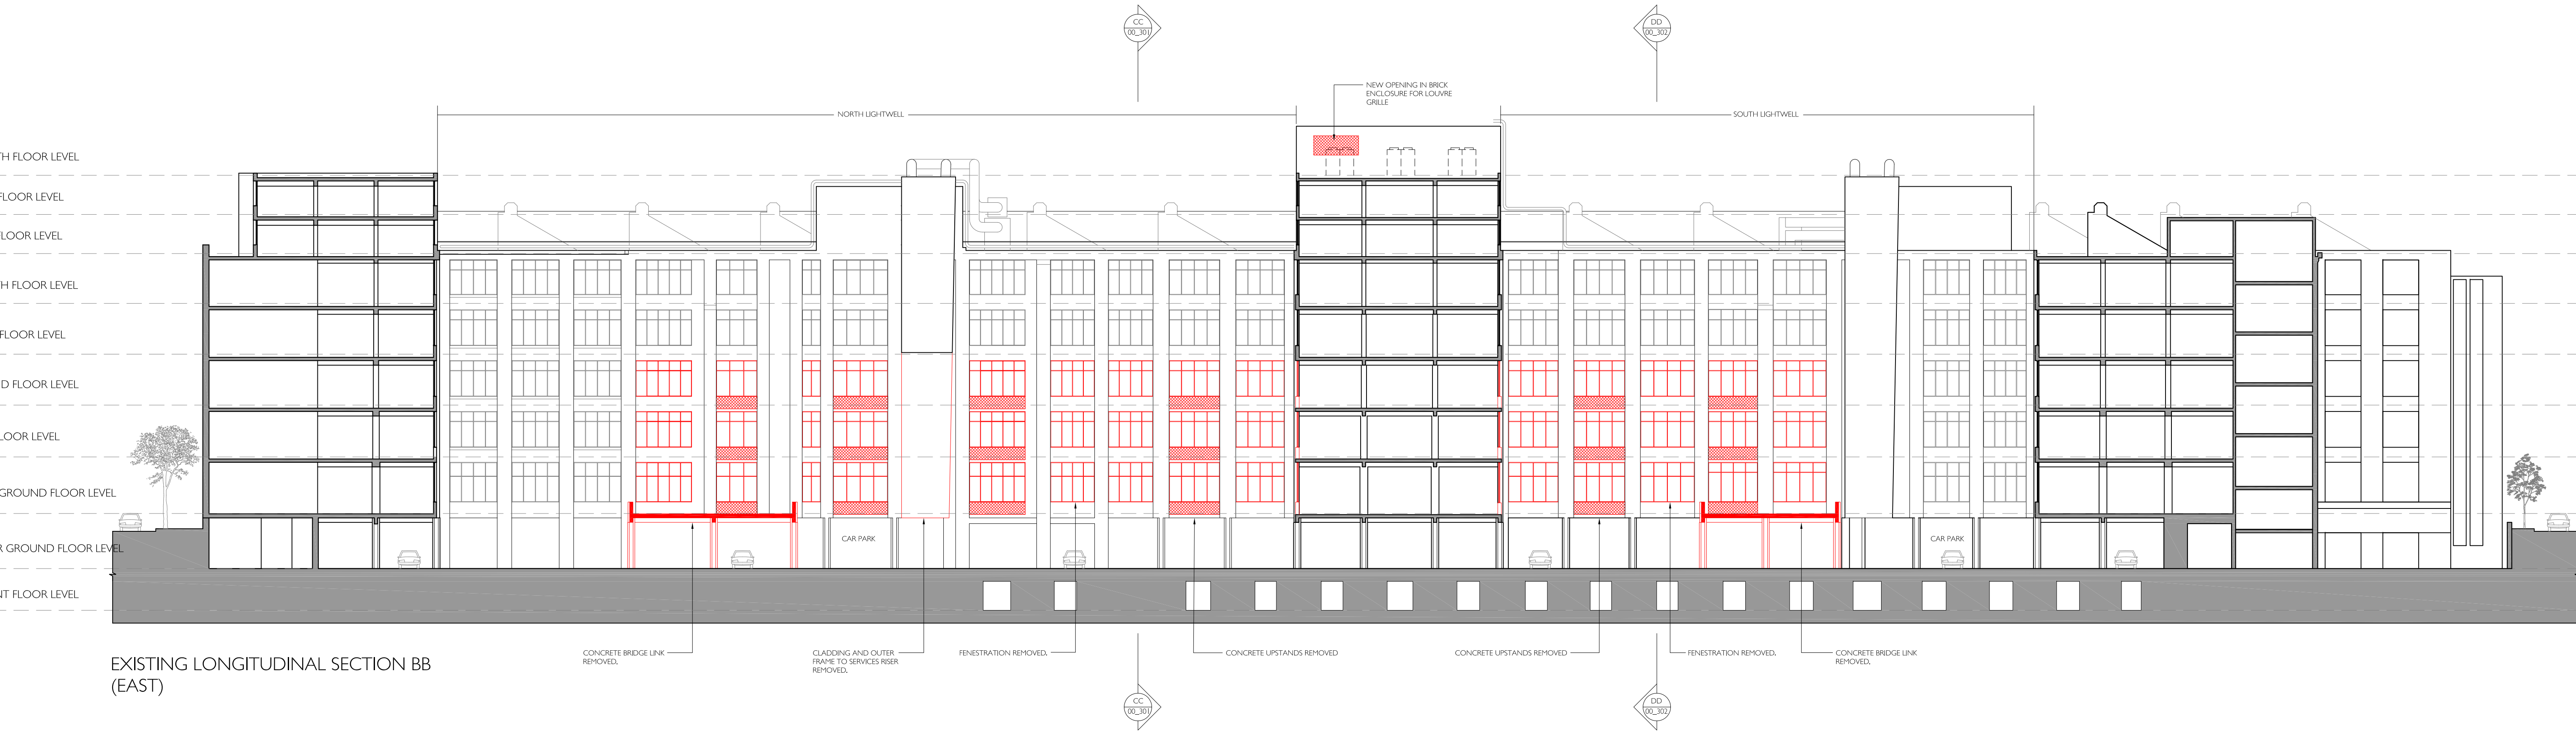

EXISTING LONGITUDINAL SECTION BB
(EAST)

SITE / LOCATION PLAN

DO NOT SCALE FROM THIS DRAWING

THE CONTRACTOR SHALL CHECK AND VERIFY ALL DIMENSIONS ON SITE AND REPORT ANY DISCREPANCIES TO FORME BEFORE PROCEEDING WITH THE WORKS

PAPER SIZE

A1

This drawing is copyright protected and must not be reproduced without the prior written agreement © forme uk

KEY

— TO BE DEMOLISHED / REMOVED

NOTE

LOCATIONS AND QUANTITY OF REMOVED UPSTANDS INDICATIVE ONLY

REV	DATE	BY	NOTES

PROJECT TITLE

Greater London House
Lightwell Extensions

DATE

07/16

ORIGINATOR

GW

CHECKED

APPROVED

DRAWING TITLE

Existing & Demolition
Sections AA (West) & BB (East)

SCALE

1:250@A1

STATUS

Planning


DRAWING NUMBER

5001_00_300

formeUK
ARCHITECTURE LTD


NUTMEG HOUSE 60 GAINSFORD STREET
BUTLERS WHARF LONDON SE1 2NY

T +44 (0)20 7378 1340 F +44 (0)20 7407 9019
E DESIGN@FORMEUK.COM WWW.FORMEUK.COM

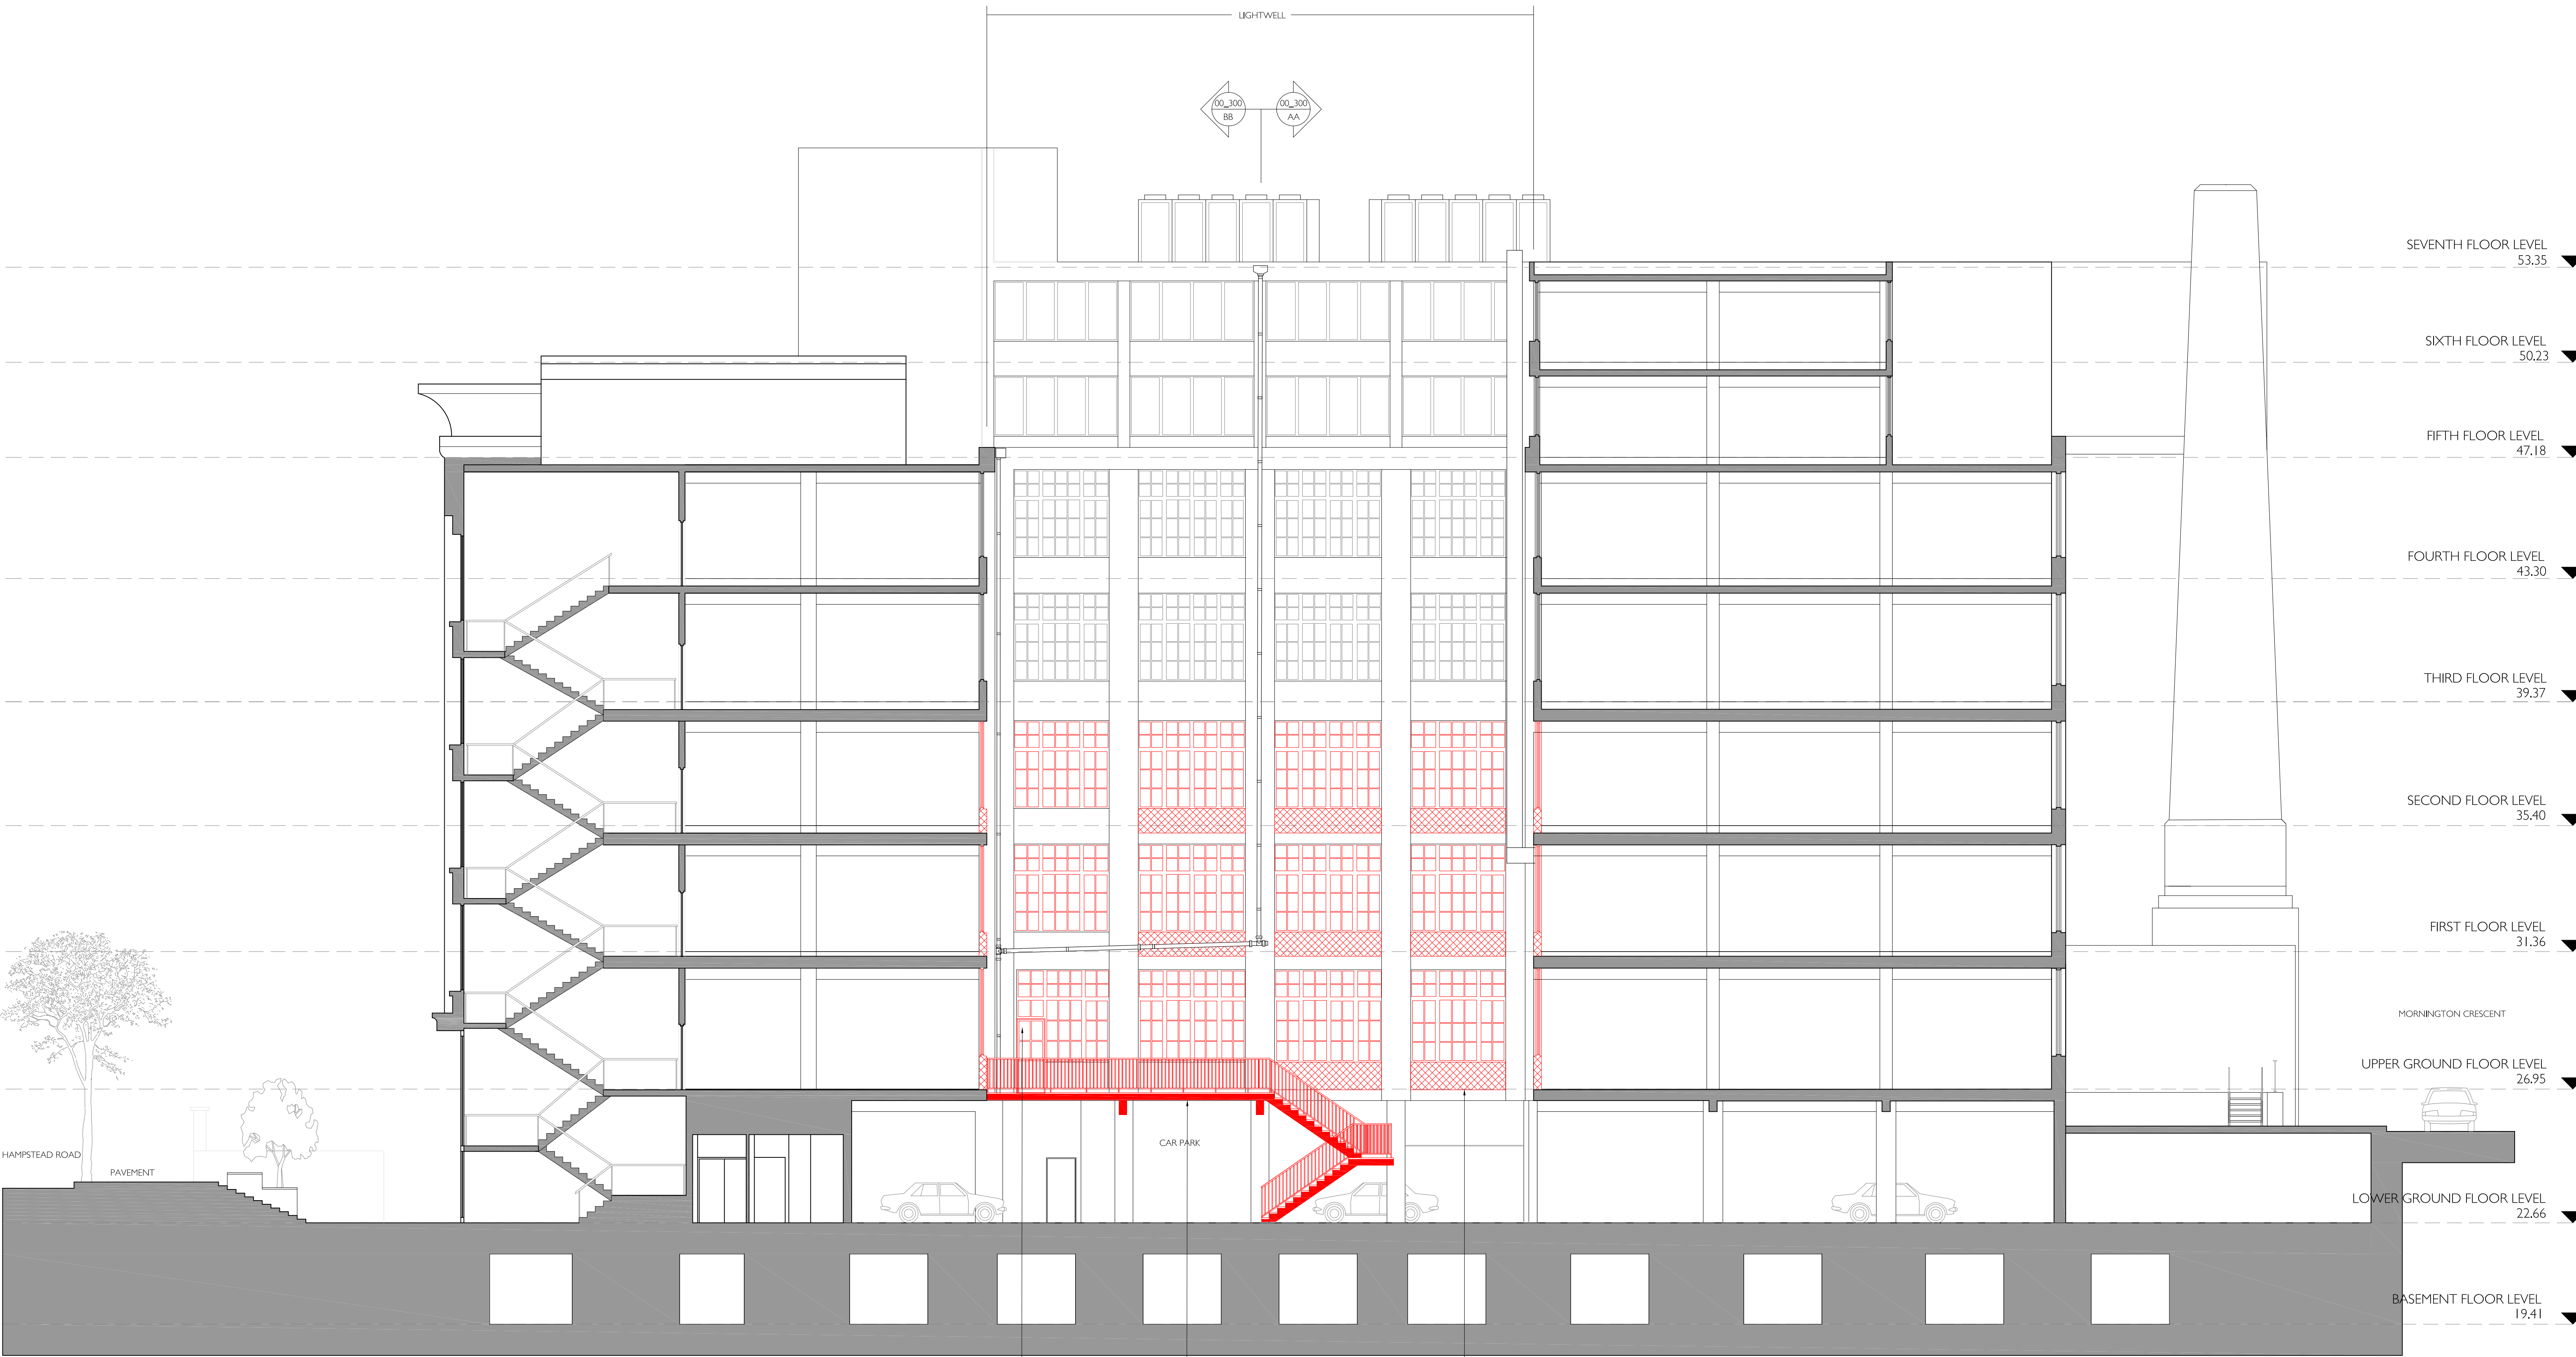

EXISTING SHORT SECTION CC (SOUTH)

SITE / LOCATION PLAN

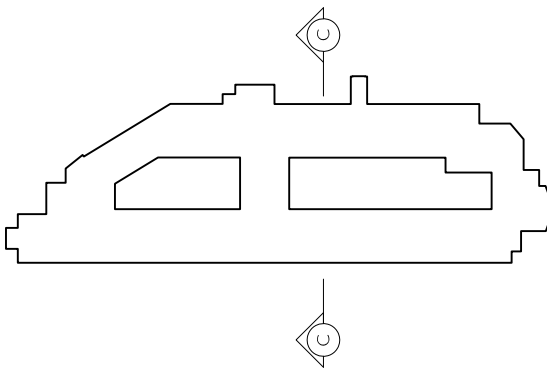

DO NOT SCALE FROM THIS DRAWING
THE CONTRACTOR SHALL CHECK AND
VERIFY ALL DIMENSIONS ON SITE AND
REPORT ANY DISCREPANCIES TO FORME
BEFORE PROCEEDING WITH THE WORKS

PAPER SIZE
A1

This drawing is copyright protected and must not be reproduced
without the prior written agreement © forme uk

KEY

TO BE DEMOLISHED / REMOVED

REV	DATE	BY	NOTES

PROJECT TITLE
Greater London House
Lightwell Extensions

DATE
07/16

CHECKED

ORIGINATOR
GW

APPROVED

DRAWING TITLE
**Existing & Demolition
Section CC (South)**
SCALE
1:100@A1

STATUS
Planning

DRAWING NUMBER
5001_00_301

formeUK
ARCHITECTURE LTD

NUTMEG HOUSE 60 GAINSFORD STREET
BUTLERS WHARF LONDON SE1 2NY
T +44 (0)20 7378 1340 F +44 (0)20 7407 9019
E DESIGN@FORMEUK.COM WWW.FORMEUK.COM

