



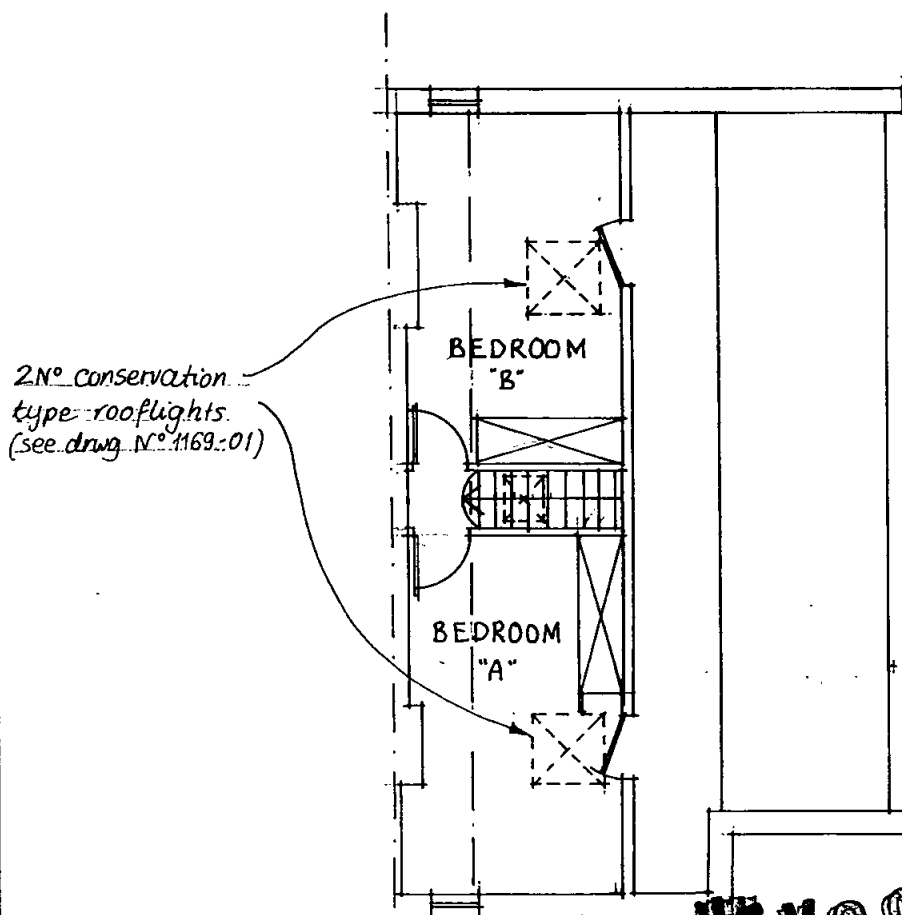


P EX0000458/NE X0000459 No

PROPOSED 2ND FLOOR PLAN

|                    |                                        |     |                |   |
|--------------------|----------------------------------------|-----|----------------|---|
| scale<br><br>1:100 | title    PROPOSED    2ND FLOOR    PLAN |     |                | <b>BARRETT FIRRELL</b><br>CHARTERED SURVEYORS<br><br>94 Belsize Lane<br>Hampstead<br>London NW3 5BE<br><br>Tel: 0171 435 3732<br>Fax: 0171 433 1006 |
|                    | location    2 PROVOST ROAD    NW3      |     |                |   |
|                    | drwg. no. 1169-02                      | rev | date FEB. 2000 |   |

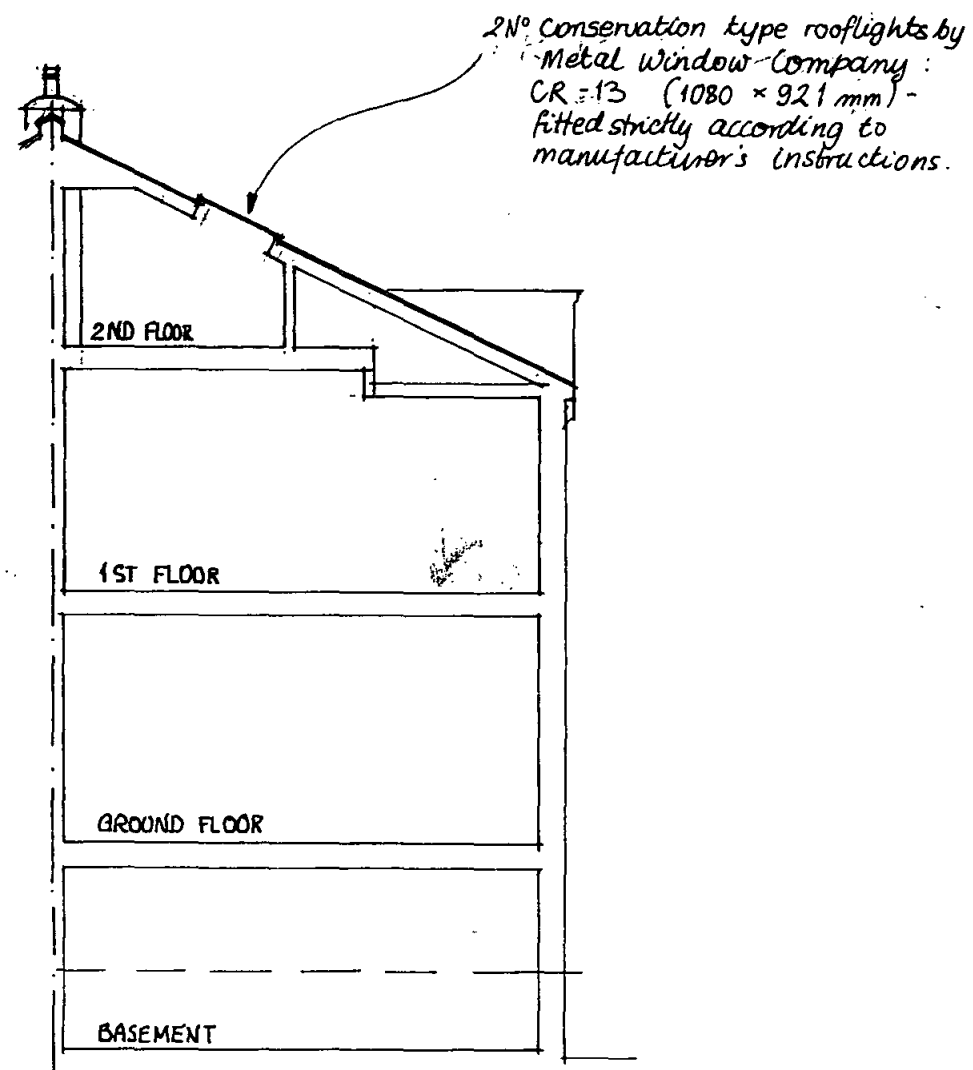

PROPOSED SECTION A-A

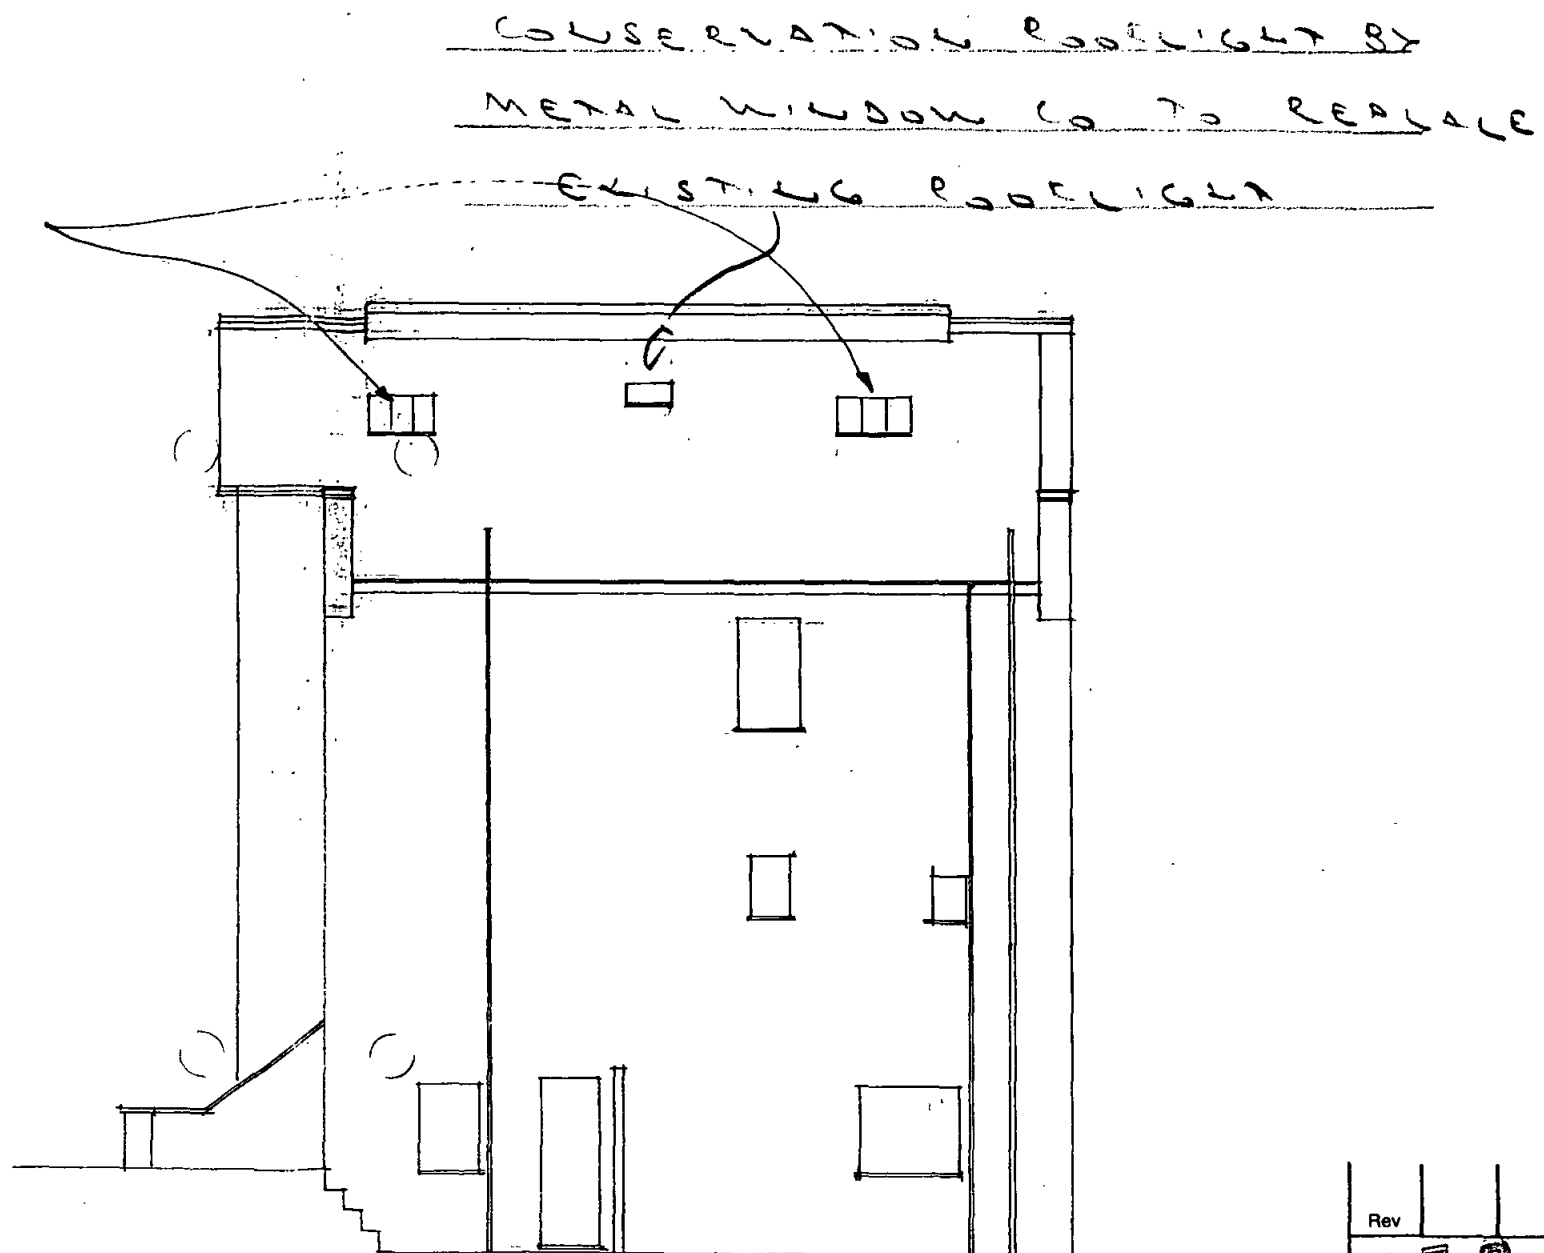

**P EX00 00 458 NW EX00 00 459**  
PROPOSED SIDE ELEVATION

|                                |           |      |          |
|--------------------------------|-----------|------|----------|
| Rev                            |           |      |          |
| 2                              | PROPOSED  | ROOF | NW3      |
| PROPOSED SECTION AND ELEVATION |           |      |          |
| Scale                          | Date      | Rev  | Dwg. no. |
| 1:100                          | FEB. 2000 |      | 1169-01  |

**BARRETT FIRRELL**  
CHARTERED SURVEYORS

94 Belsize Lane  
Hampstead  
London NW3 5BE

Tel: 0171 435 3732  
Fax: 0171 433 1006



FRONT ELEVATION



REAR ELEVATION

P EX00 00 458 11 EX00 00 459 11

job title

2 PROVOST ROAD


drawing title/location

ELEVATIONS - EXISTING


scale

1:100

1169162

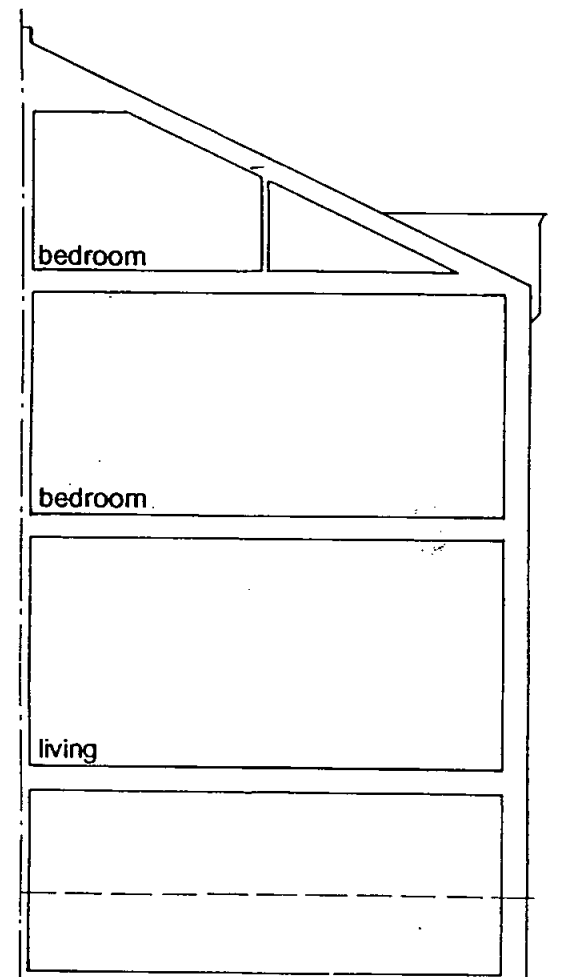

SECTION AA

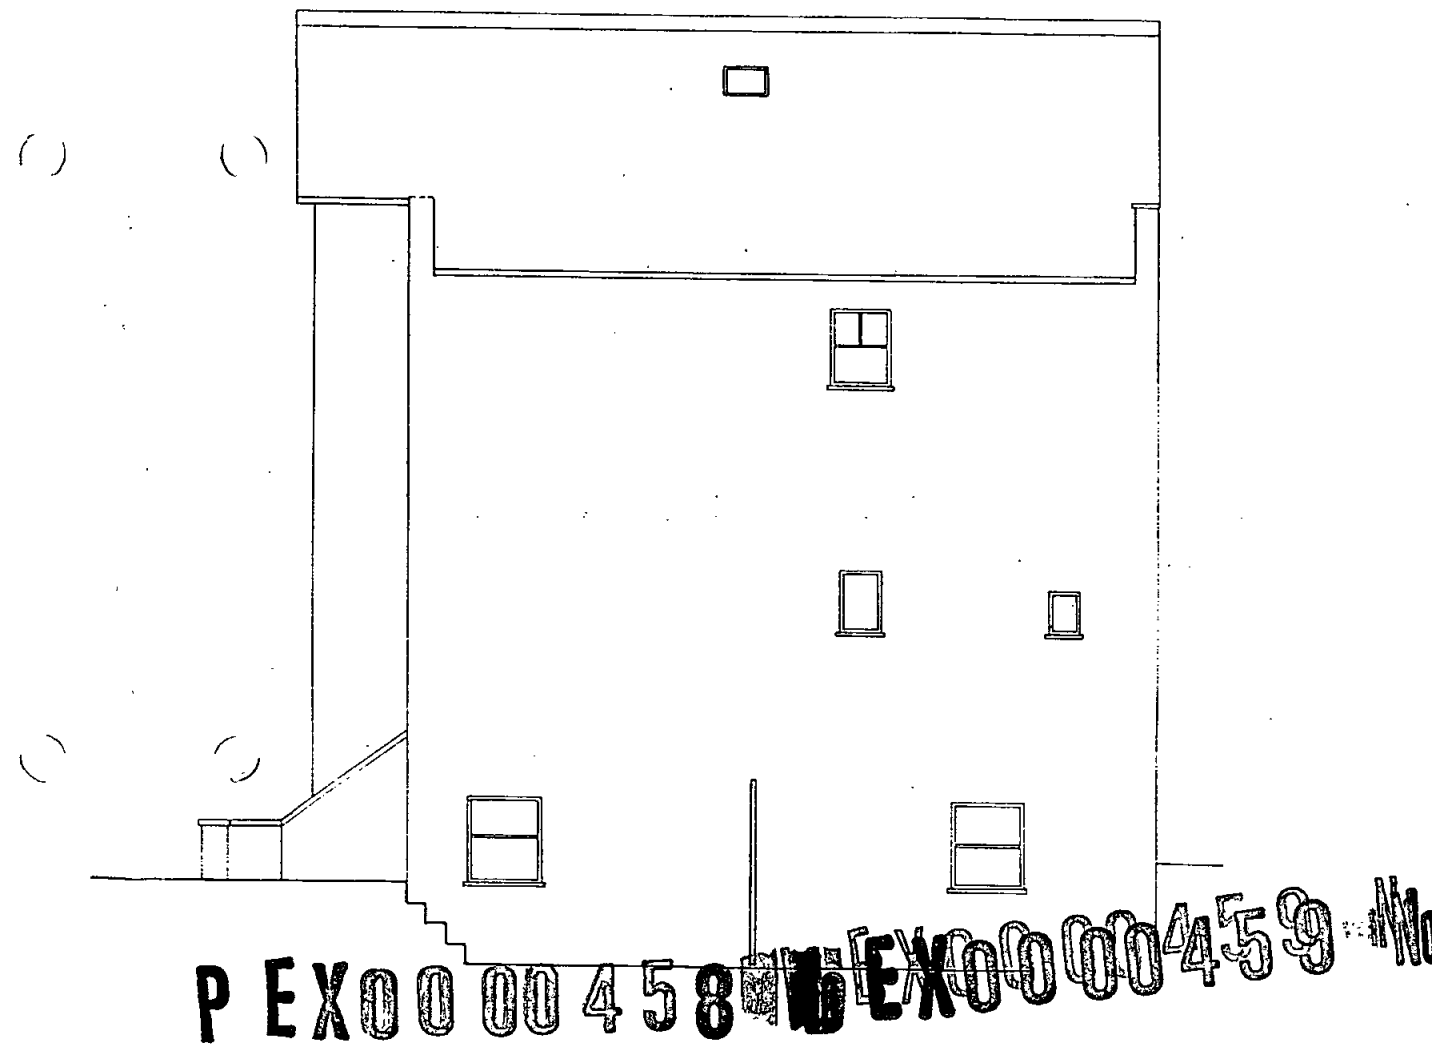

SIDE ELEVATION

job title

2 PROVOST ROAD


drawing title/location

SECTION / ELEVATION - EXISTING


scale

1:100

1169 / 05

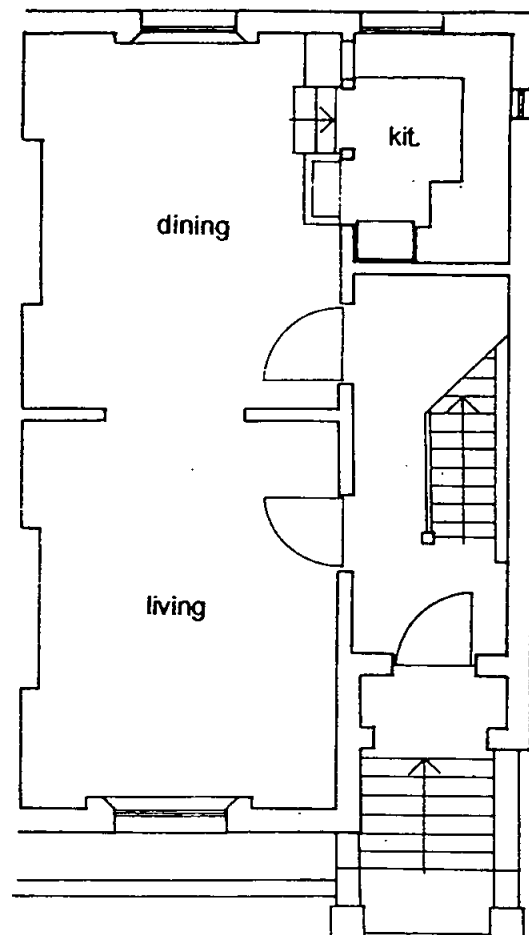

GROUND FLOOR PLAN

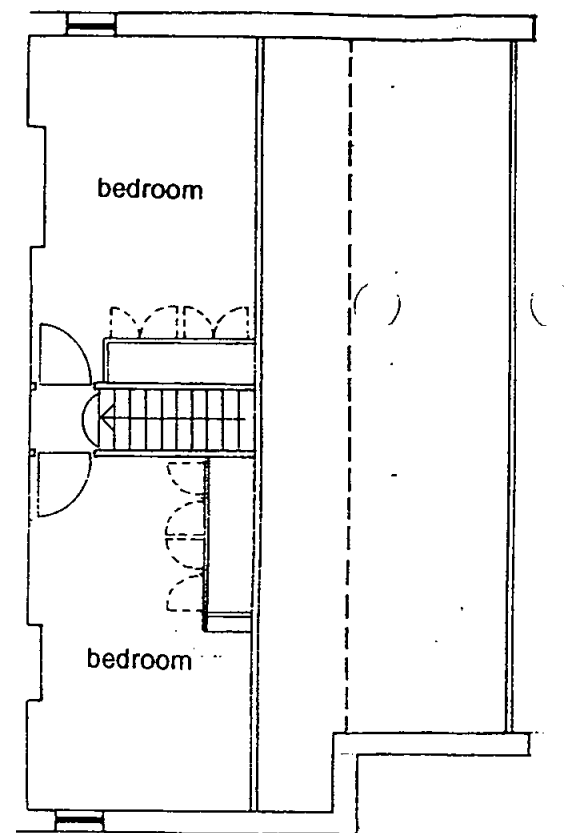

SECOND FLOOR PLAN


P EX00 00 458 NL EX00 00 459 Na

|                        |          |
|------------------------|----------|
| job title              |          |
| 2 PROVOST ROAD         |          |
| drawing title/location |          |
| PLANS - EXISTING       |          |
| scale                  |          |
| 1:100                  |          |
| 1169 / 86              | revision |


REAR STEP TO ROOF -  
AT 2nd FLOOR LEVEL OR LATER  
TO CORRESPOND WITH  
EXISTING ELEVATION.

CONSERVATION ROOFLIGHT BY  
METAL WINDOW CO. TO REPLACE  
EXISTING ROOFLIGHT

2N° Conservation type rooflights by  
Metal Window Company:  
CR-13 (1080 x 921 mm) -  
fitted strictly according to  
manufacturer's instructions.

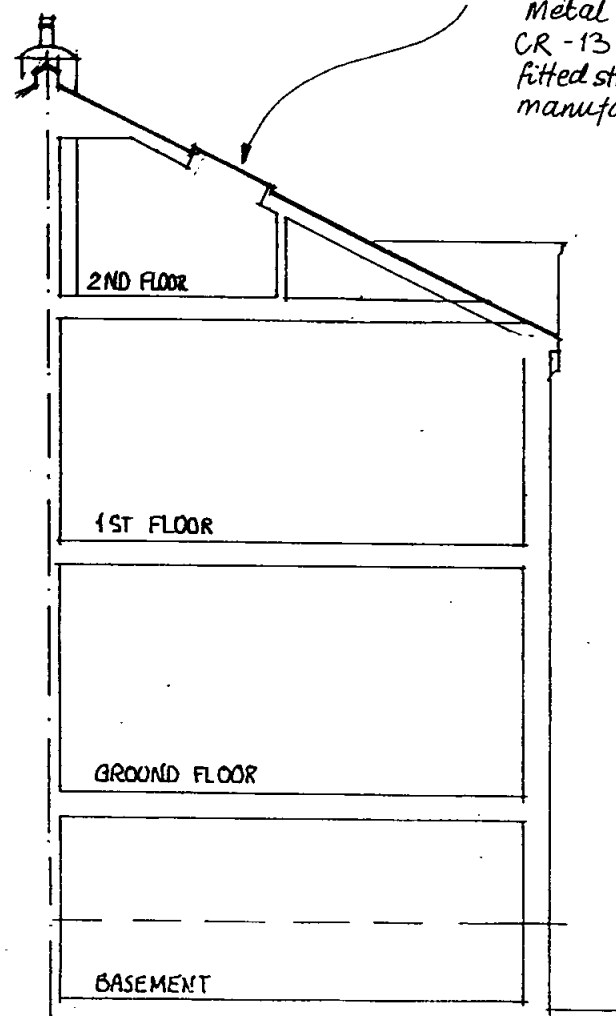

PROPOSED SECTION A-A

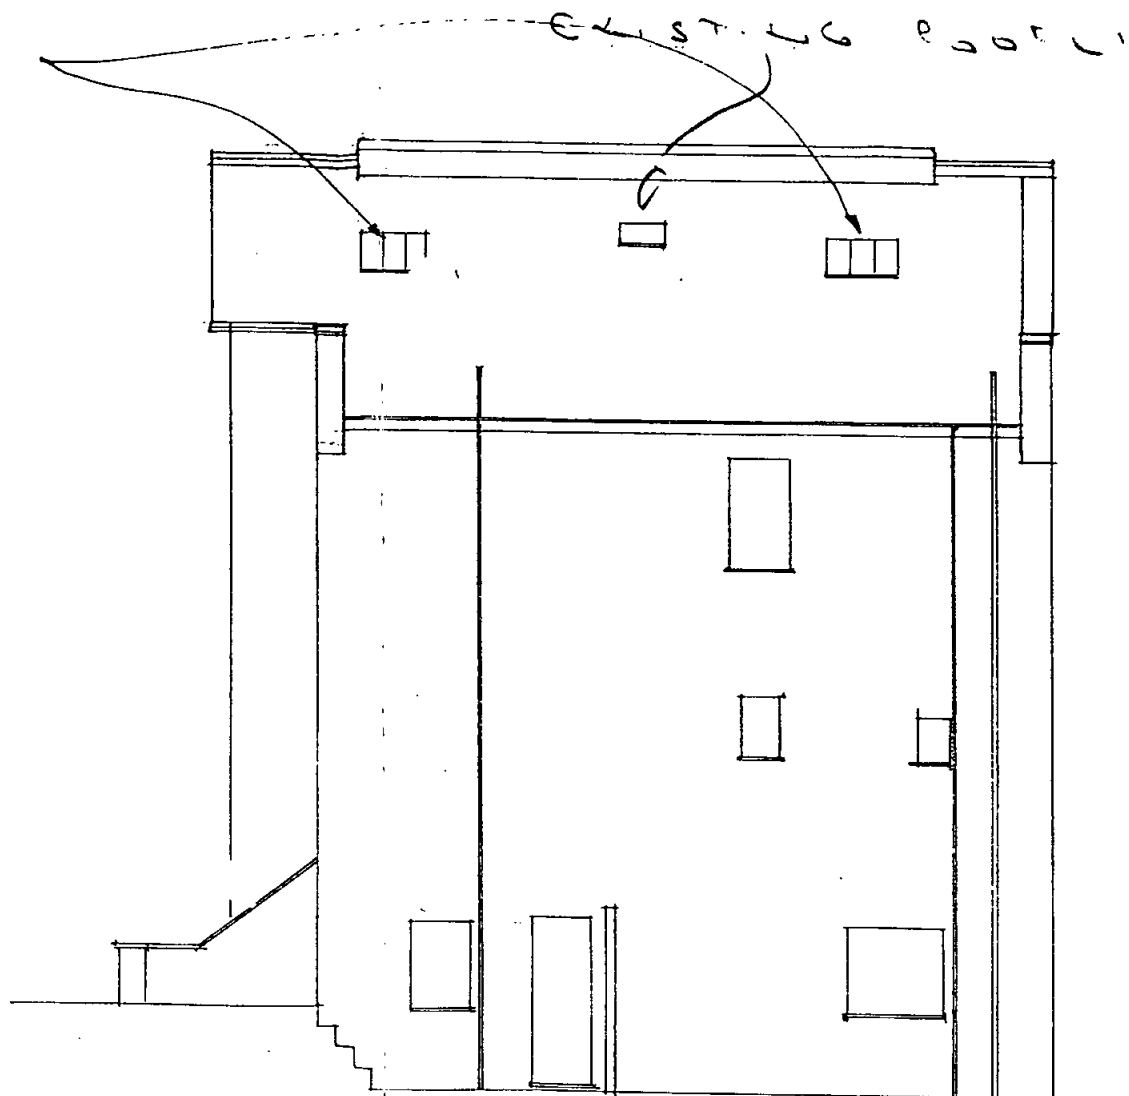

PROPOSED SIDE ELEVATION

*File Copy*  
LONDON BOROUGH OF CAMDEN  
TOWN AND COUNTRY PLANNING ACTS  
- 4 SEP 2000  
PLANS APPROVED  
ON BEHALF OF THE COUNCIL

|                                |           |     |          |
|--------------------------------|-----------|-----|----------|
| Rev                            |           |     |          |
| 2, PROVOST ROAD NW3            |           |     |          |
| PROPOSED SECTION AND ELEVATION |           |     |          |
| Scale                          | Date      | Rev | Dwg. no. |
| 1:100                          | FEB. 2000 |     | 1169-01  |


**LEX000045QR1**




**BARRETT FIRRELL**  
CHARTERED SURVEYORS

94 Belsize Lane  
Hampstead  
London NW3 5BE

Tel: 0171 435 3732  
Fax: 0171 433 1096

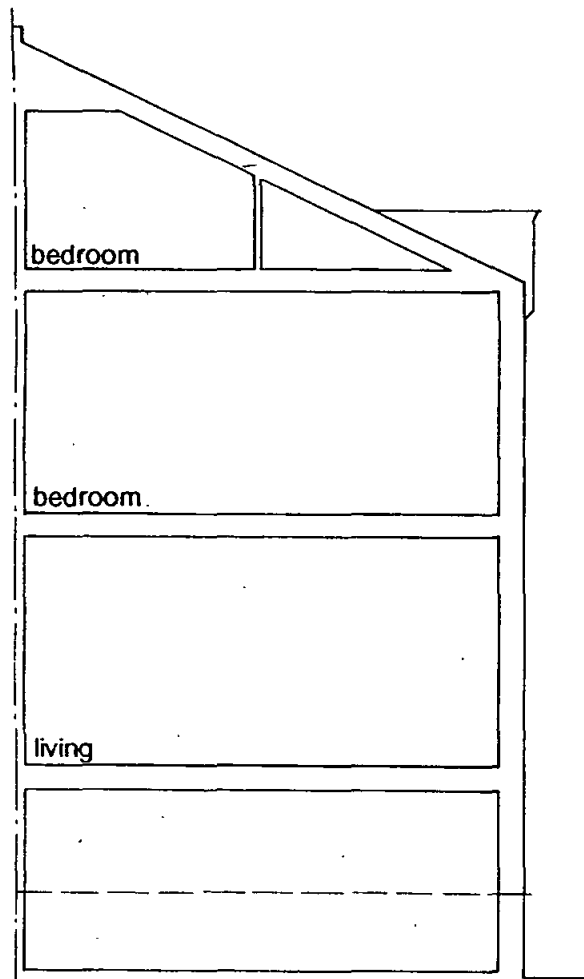

SECTION AA

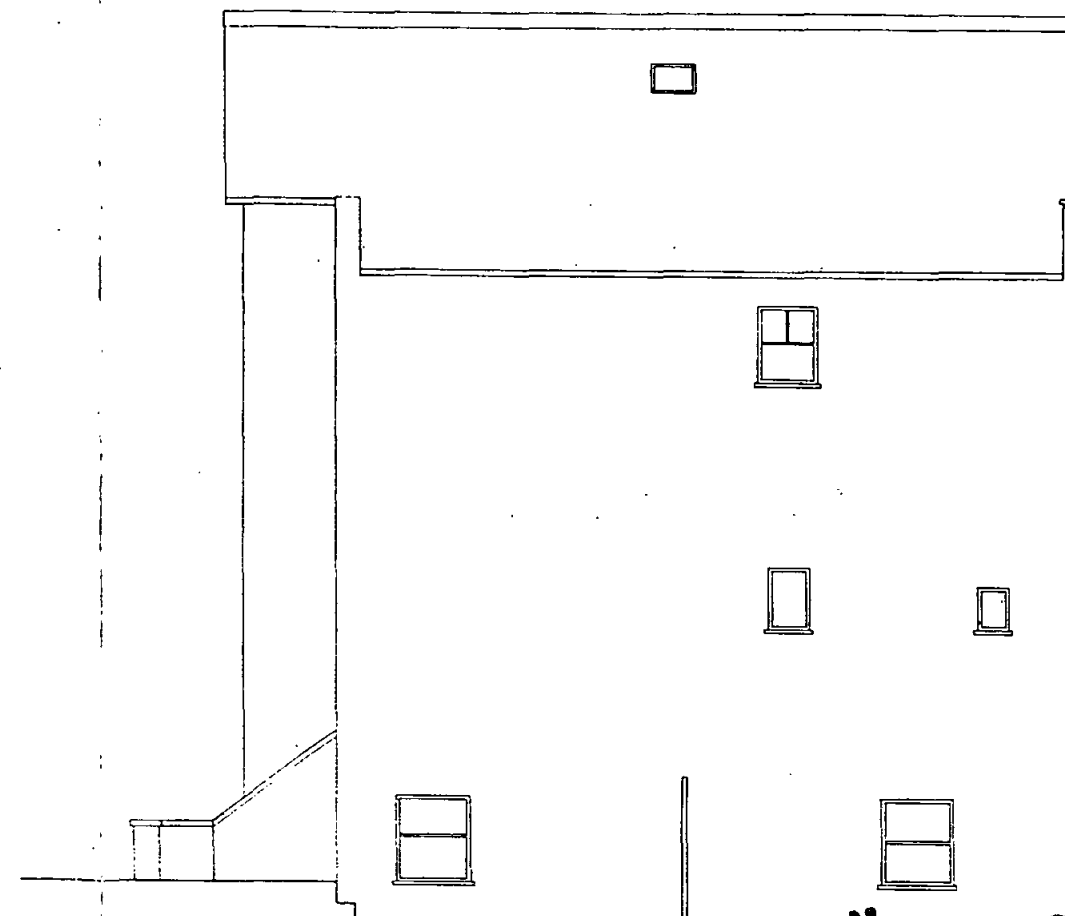

SIDE ELEVATION

*File Copy*  
 LONDON BOROUGH OF CAMDEN  
 TOWN AND COUNTRY PLANNING ACTS  
 - 4 SEP 2000  
 PLANS APPROVED  
 ON BEHALF OF THE COUNCIL

PEX00000458-1 PEX00000459 No

job title  
 2 PROVOST ROAD  
 drawing title/location  
 SECTION / ELEVATION - EXISTING  
 scale  
 1:100

1169105



FRONT ELEVATION



REAR ELEVATION

LONDON BOROUGH OF CAMDEN  
TOWN AND COUNTRY PLANNING ACTS

- 4 SEP 2000

PLANS APPROVED  
ON BEHALF OF THE COUNCIL

PEX0000458 PEX0000459

job title

2 PROVOST ROAD


drawing title/location

ELEVATIONS - EXISTING


scale

1:100

1169152

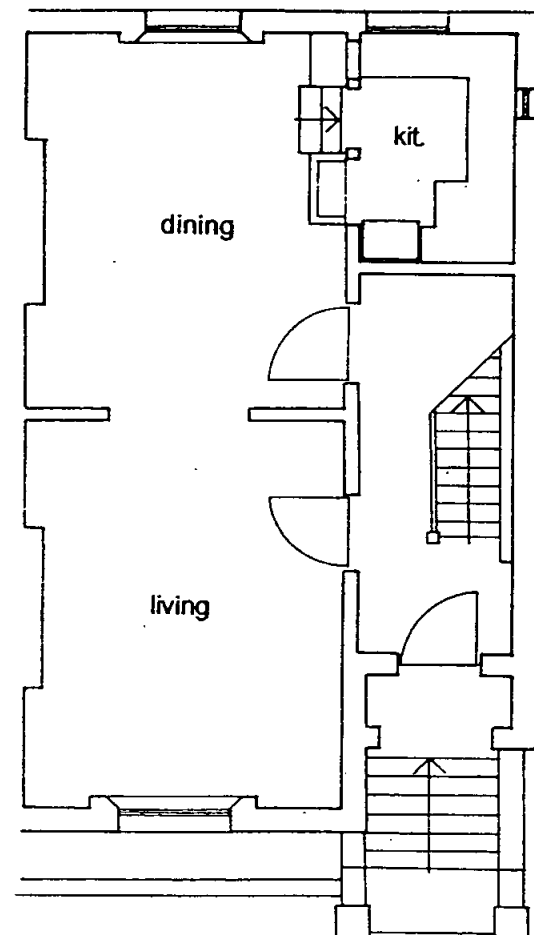

GROUND FLOOR PLAN

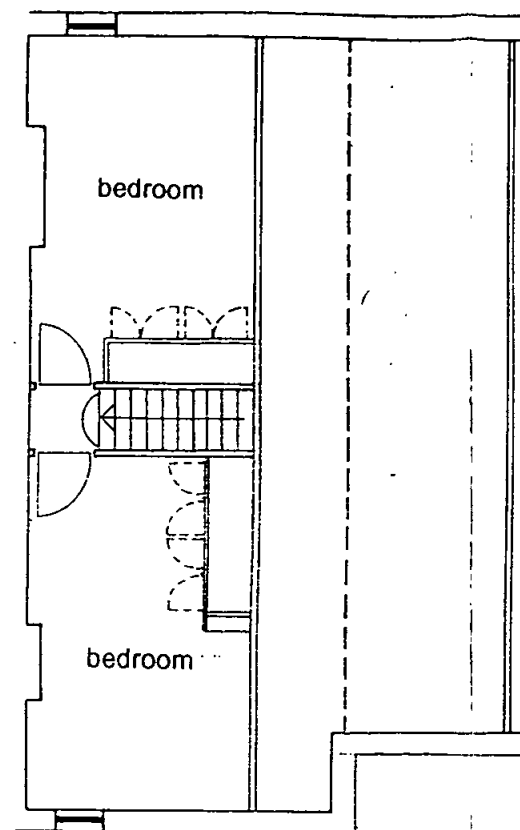

SECOND FLOOR PLAN

**P EX00 00 458** **EX00 00 459** **No**

*File Copy*

LONDON BOROUGH OF CAMDEN  
TOWN AND COUNTRY PLANNING ACTS

- 4 SEP 2000

PLANS APPROVED  
ON BEHALF OF THE COUNCIL

job title  
2 PROVOST ROAD


drawing title/location  
PLANS - EXISTING

scale  
1:100


1169/88

revision

# the Conservation Rooflight

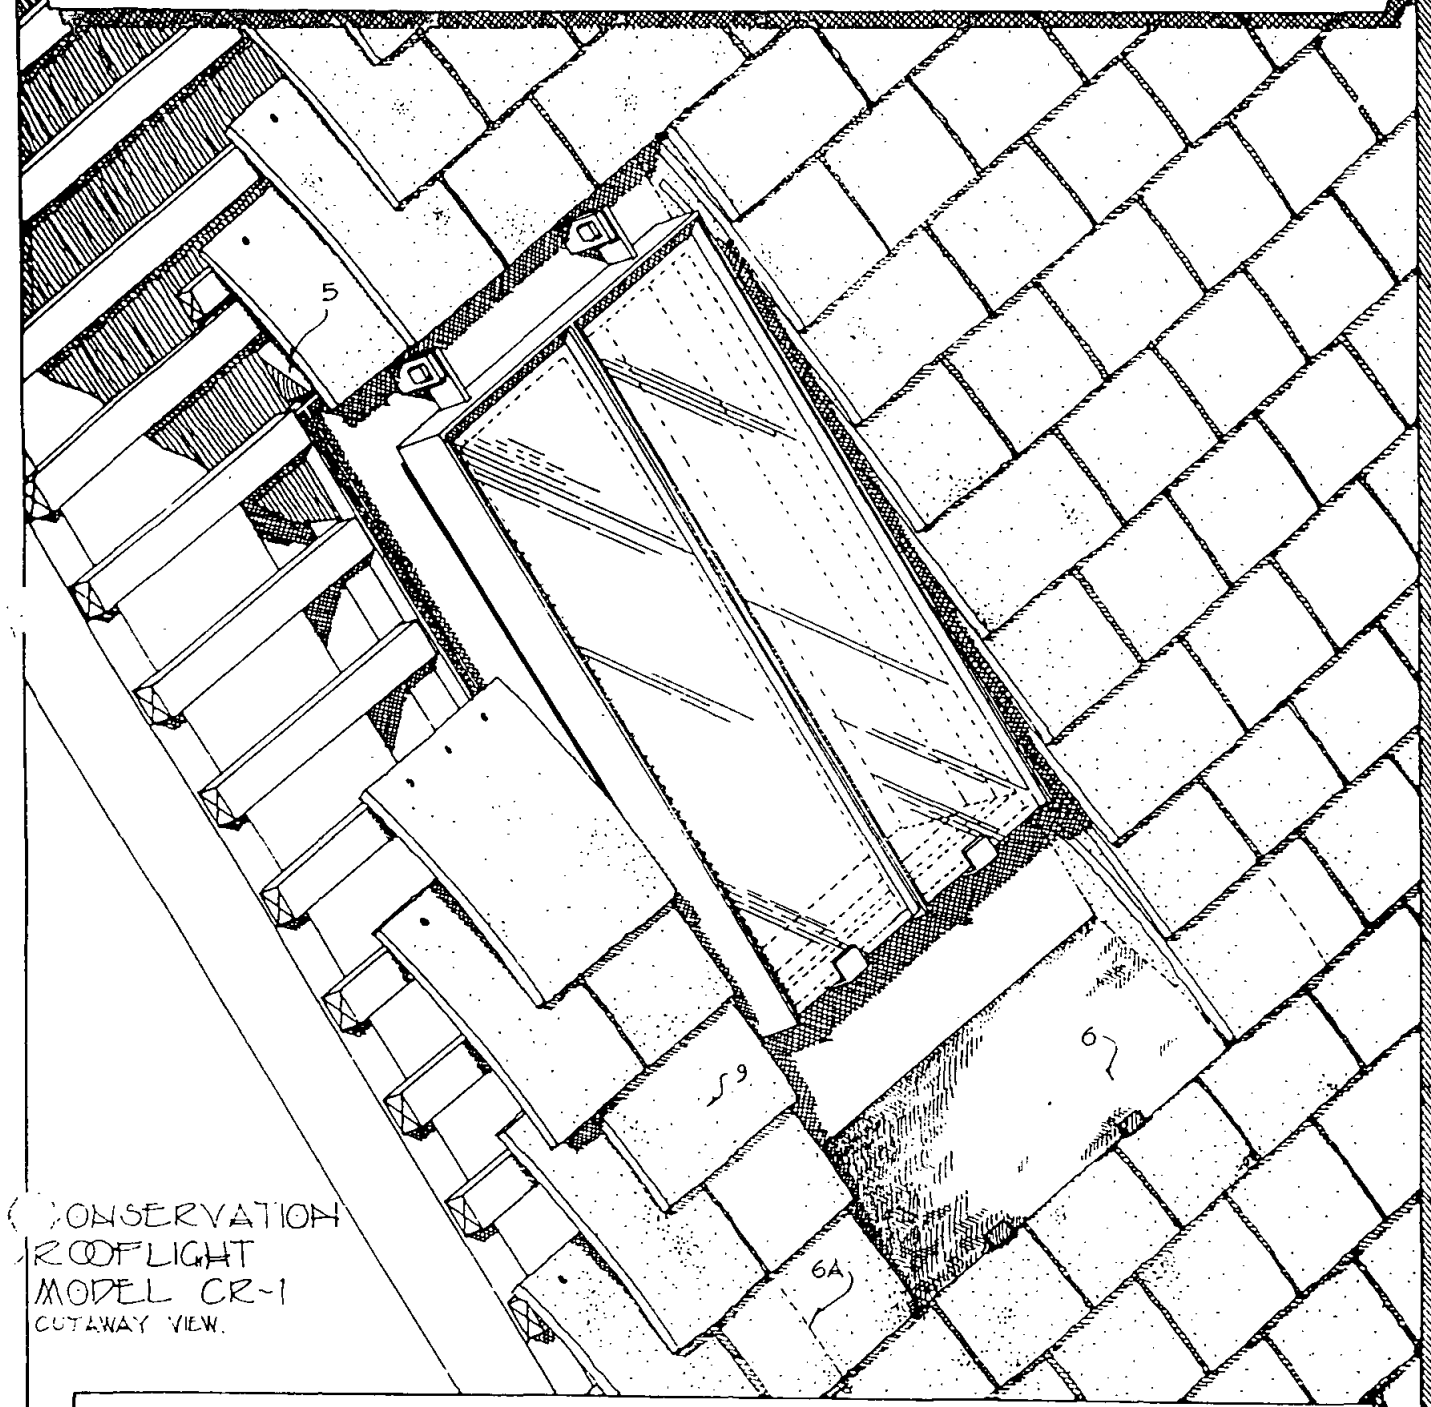

CONSERVATION  
ROOFLIGHT  
MODEL CR-1  
CUTAWAY VIEW.

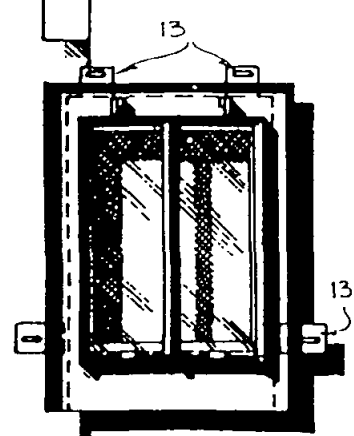

CR-1 UNIT  
1:20 SCALE


## WHAT IS THE CONSERVATION ROOFLIGHT ?

- IT IS A FAITHFUL REPLICA OF A LOW - PROFILE TRADITIONAL CAST-IRON ROOFLIGHT, BUT BROUGHT UP TO DATE BY THE USE OF DOUBLE GLAZING, DRAUGHTSTRIPPING AND LONG - LIFE PAINT SYSTEM.


## FEATURES:-

- EASY TO INSTALL, AND SUITABLE FOR ALL TILED ROOF COVERINGS.
- OPENABLE FOR VENTILATION - CLEANING.
- SHEET METAL CONSTRUCTION IS HOT - DIP GALVANISED AND POLYESTER POWDER PAINTED (STANDARD COLOUR IS BLACK).
- DOUBLE GLAZED AS STANDARD.\*
- REPLACEABLE CLIP - ON DRAUGHTSTRIP FITTED.
- IRONMONGERY OPTIONS AVAILABLE TO SUIT REQUIREMENTS.
- BRITISH MADE.
- \* OPTIONS AVAILABLE TO SUIT REQUIREMENTS.

PEX0000458 NL EX0000459 No

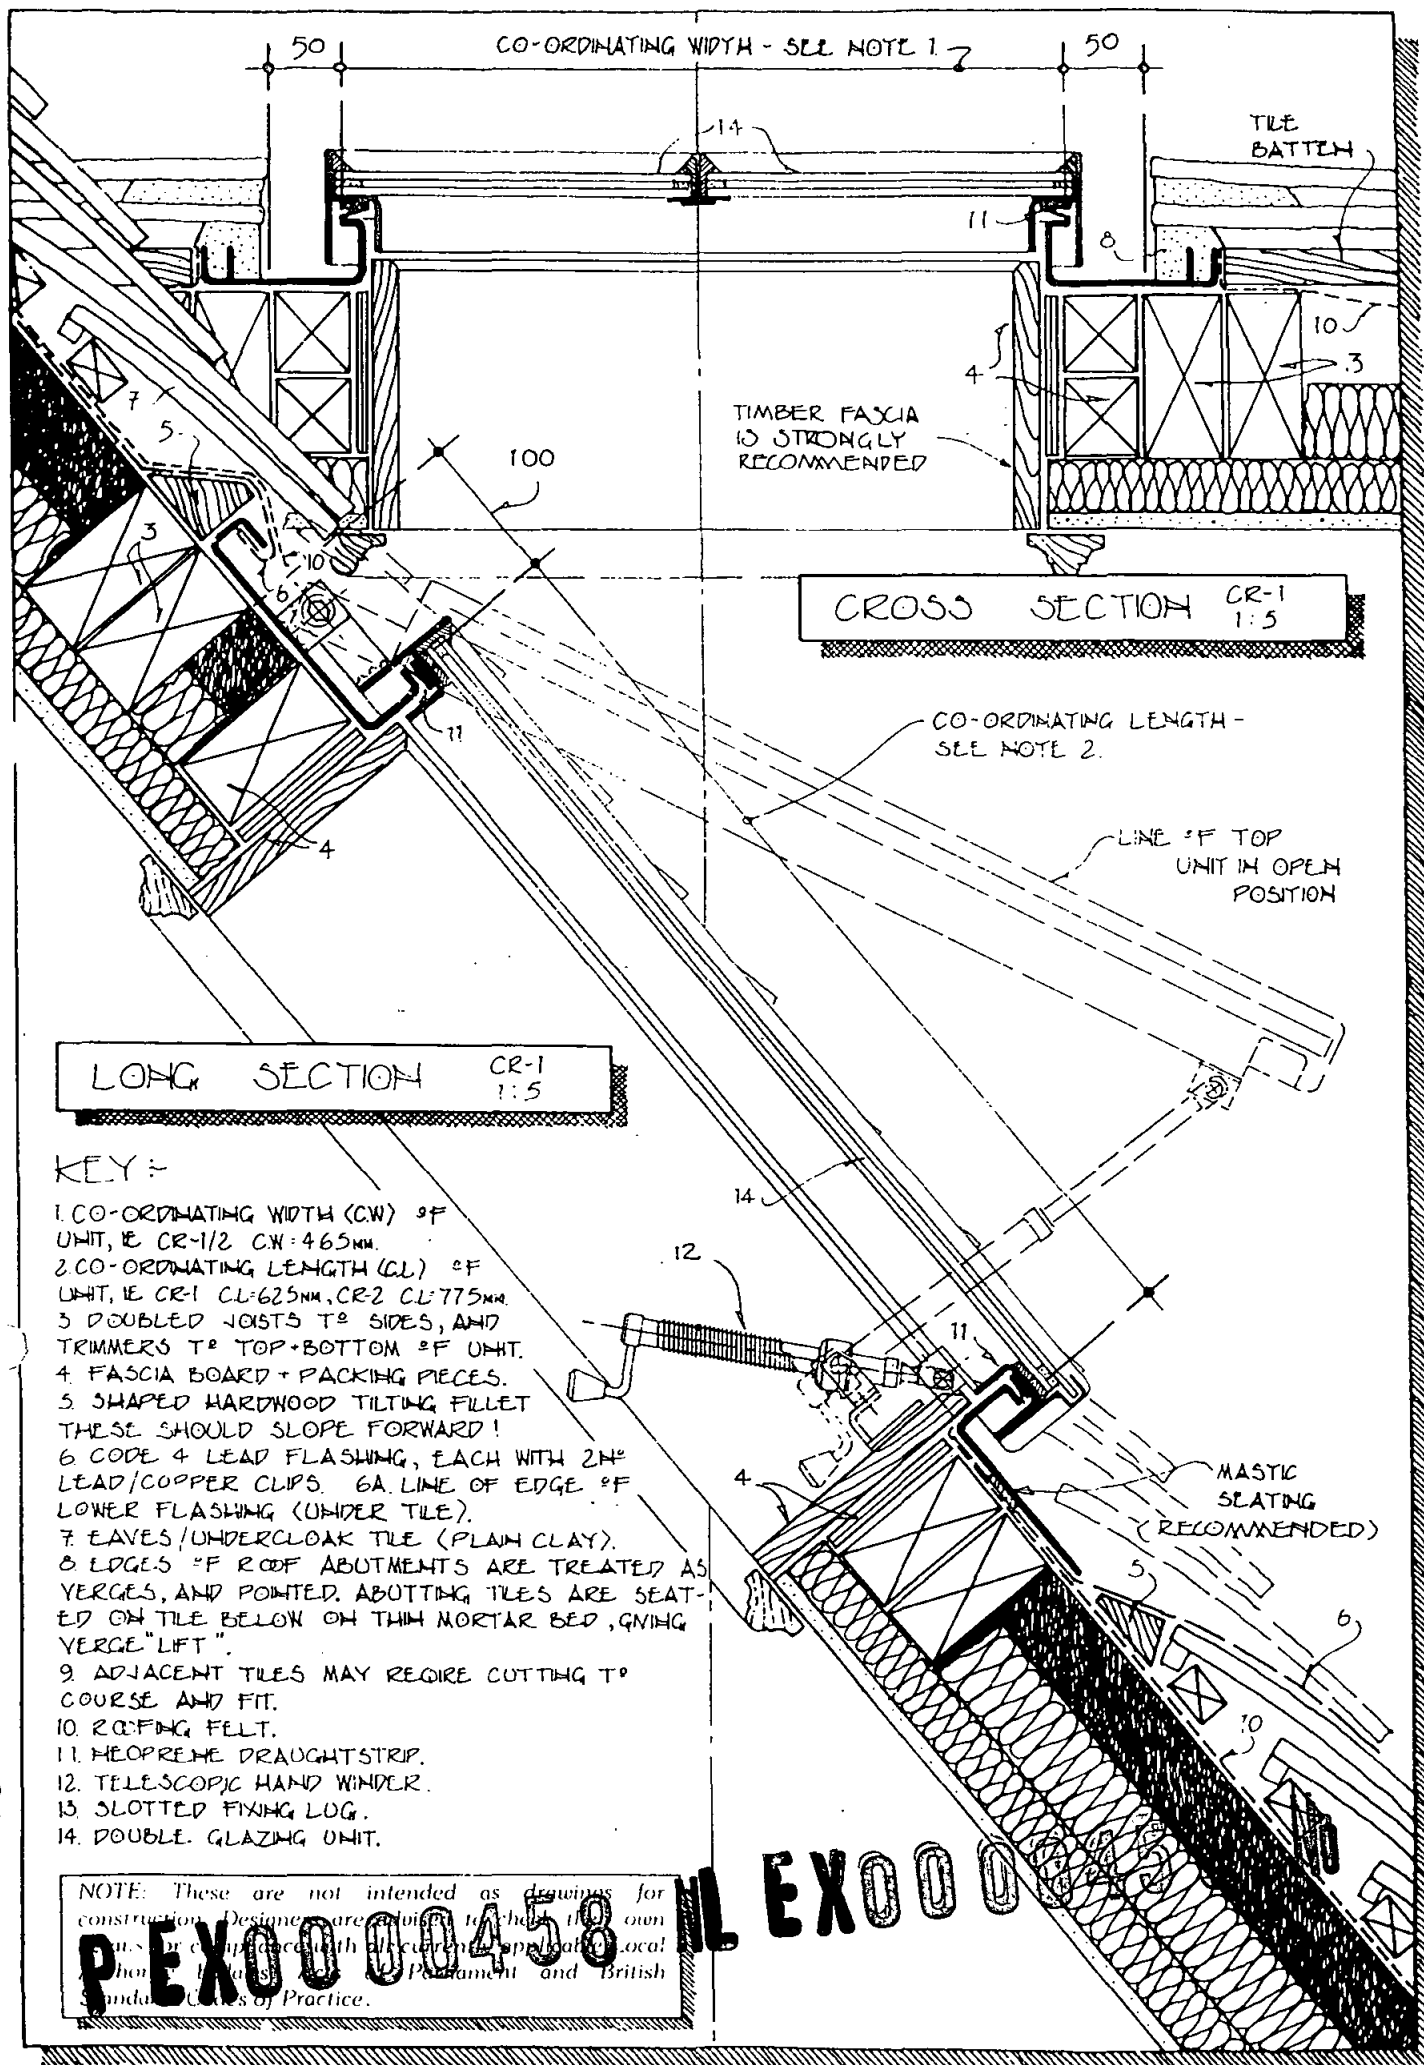

2 No conservation  
type rooflights.  
(see drwg N° 1169-01)

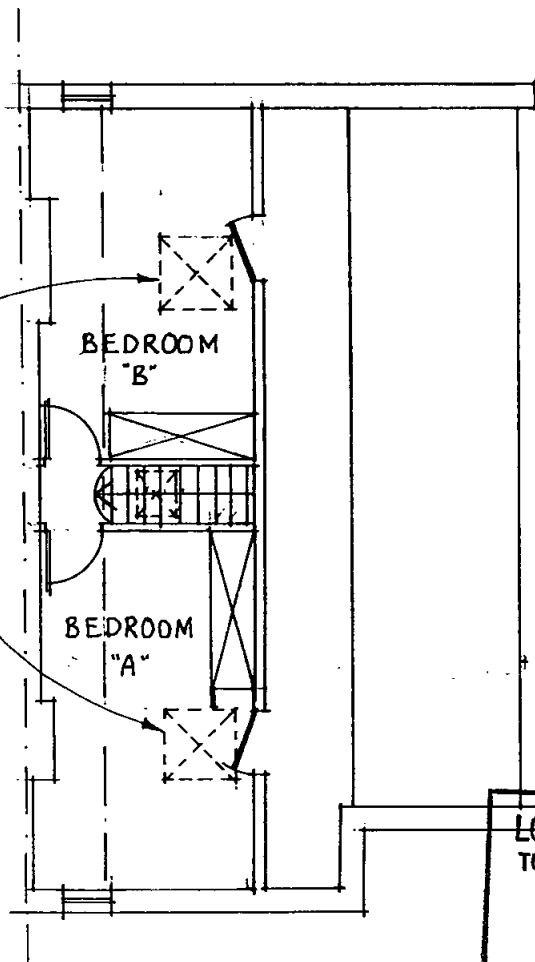

LONDON BOROUGH OF CAMDEN  
TOWN AND COUNTRY PLANNING ACTS


- 4 SEP 2000

PLANS APPROVED  
ON BEHALF OF THE COUNCIL

PROPOSED 2ND FLOOR PLAN

P EX000004581 NEX00000459 No

|                    |                                        |     |                |   |
|--------------------|----------------------------------------|-----|----------------|---|
| scale<br><br>1:100 | title    PROPOSED    2ND FLOOR    PLAN |     |                | <b>BARRETT FIRRELL</b><br>CHARTERED SURVEYORS<br><br>94 Belsize Lane<br>Hampstead<br>London NW3 5BE<br><br>Tel: 0171 435 3732<br>Fax: 0171 433 1006 |
|                    | location    2 PROVOST ROAD    NW3      |     |                |   |
|                    | drwg. no. 1169-02                      | rev | date FEB. 2000 |   |

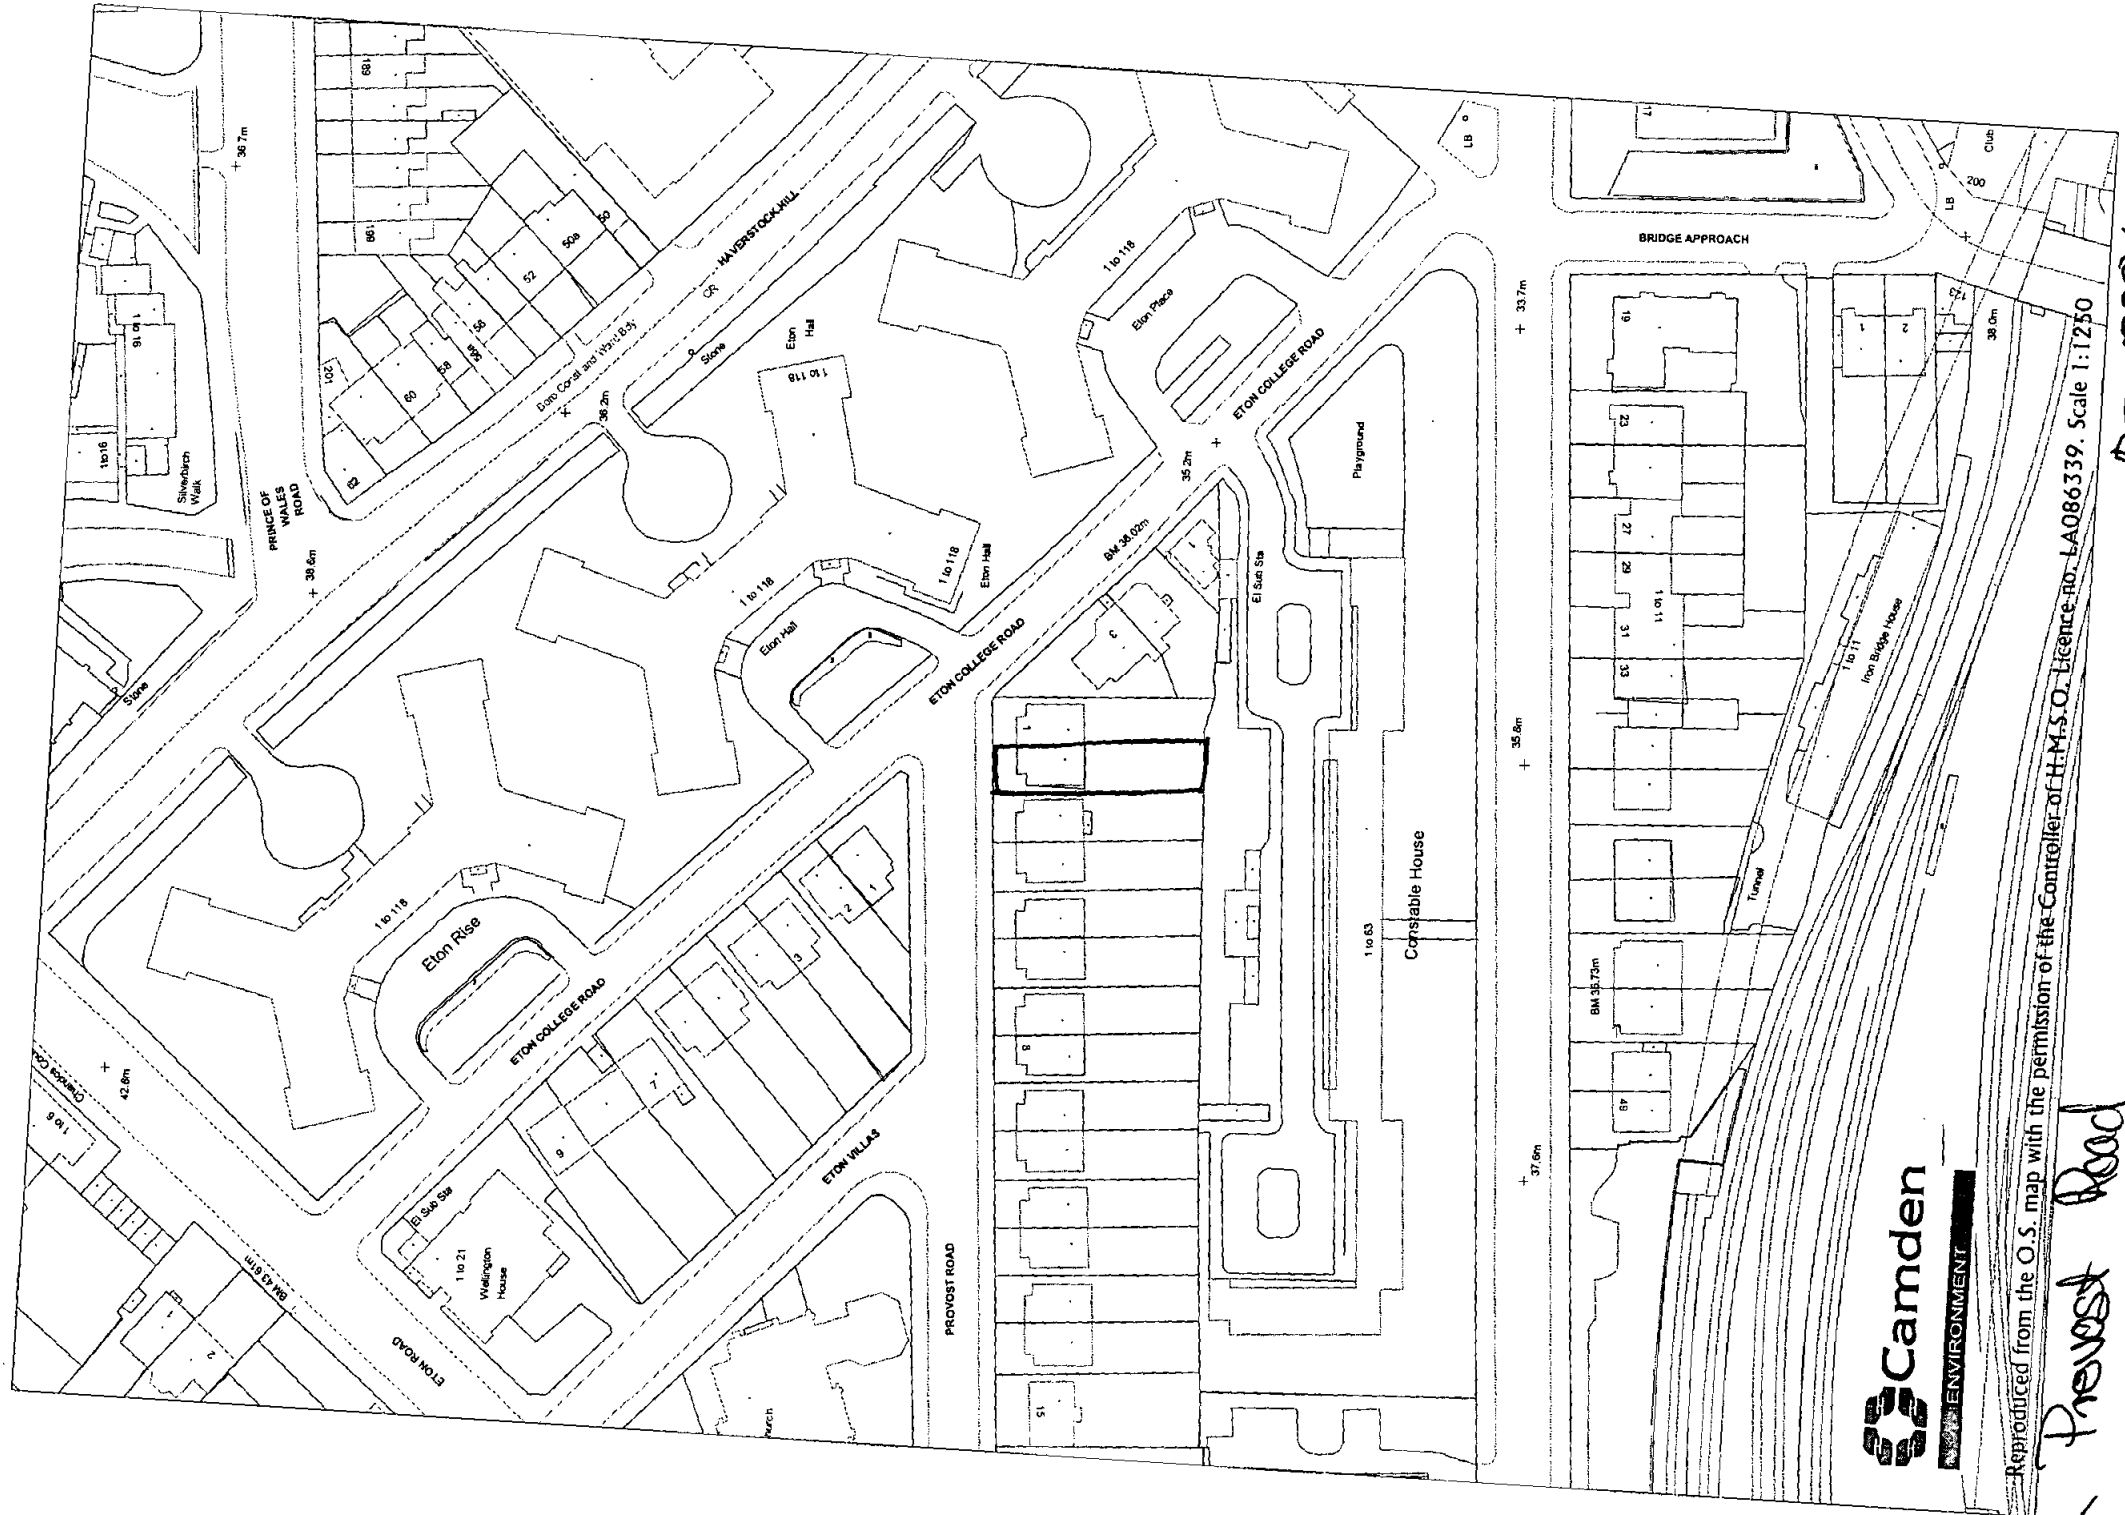


Reproduced from the O.S. map with the permission of the Controller of H.M.S.O. Licence No. LA086339. Scale 1:1250

2 Provost Road


PEX000458

2 Provost Road, London NW3

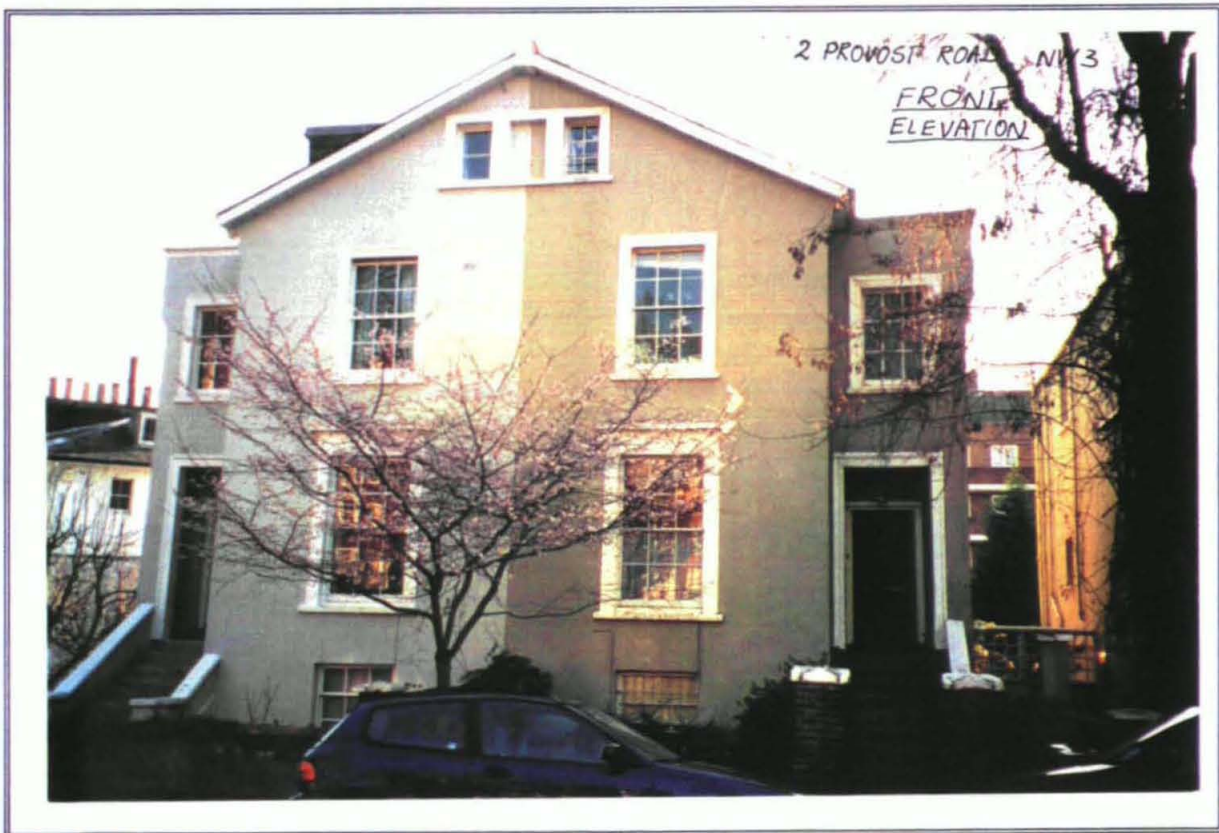


P EX0000458 No EX0000459 No

2 Provost Road, London NW3

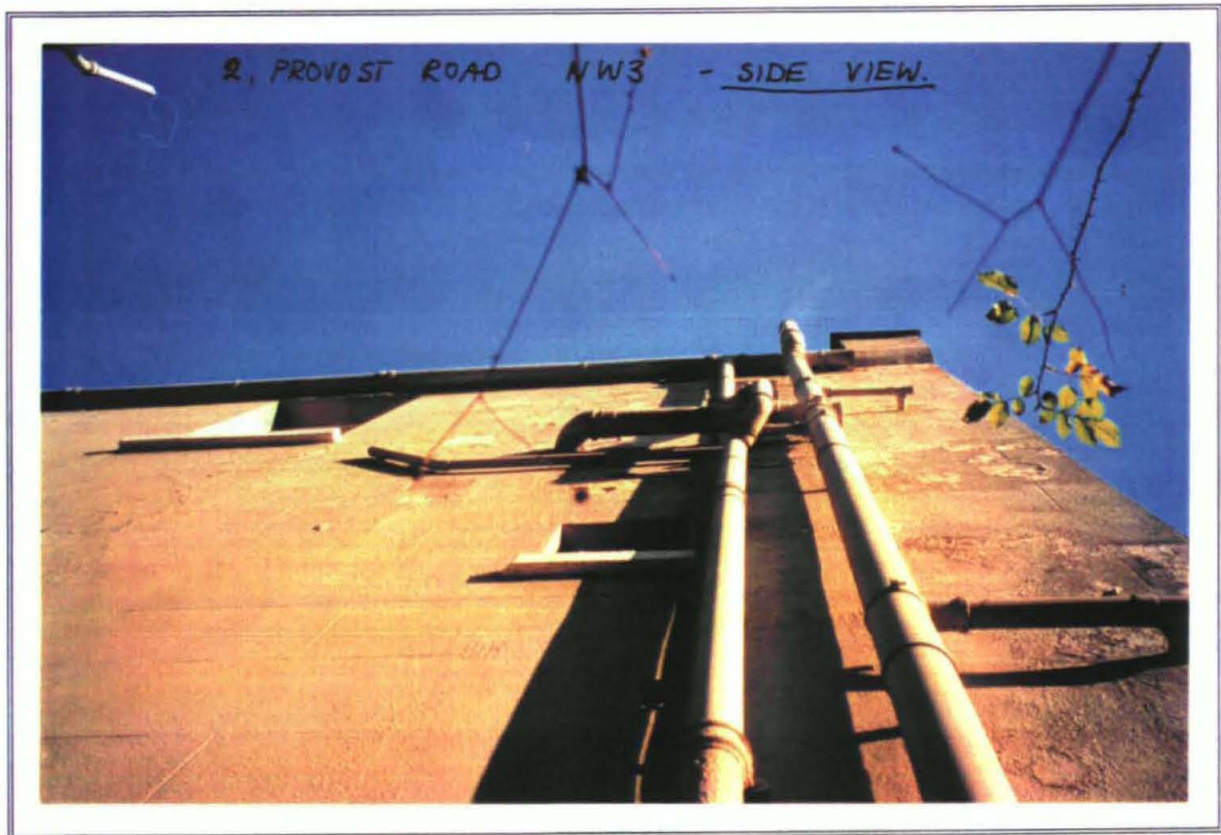


P EX0000458 No EX0000459 No

2 Provost Road, London NW3

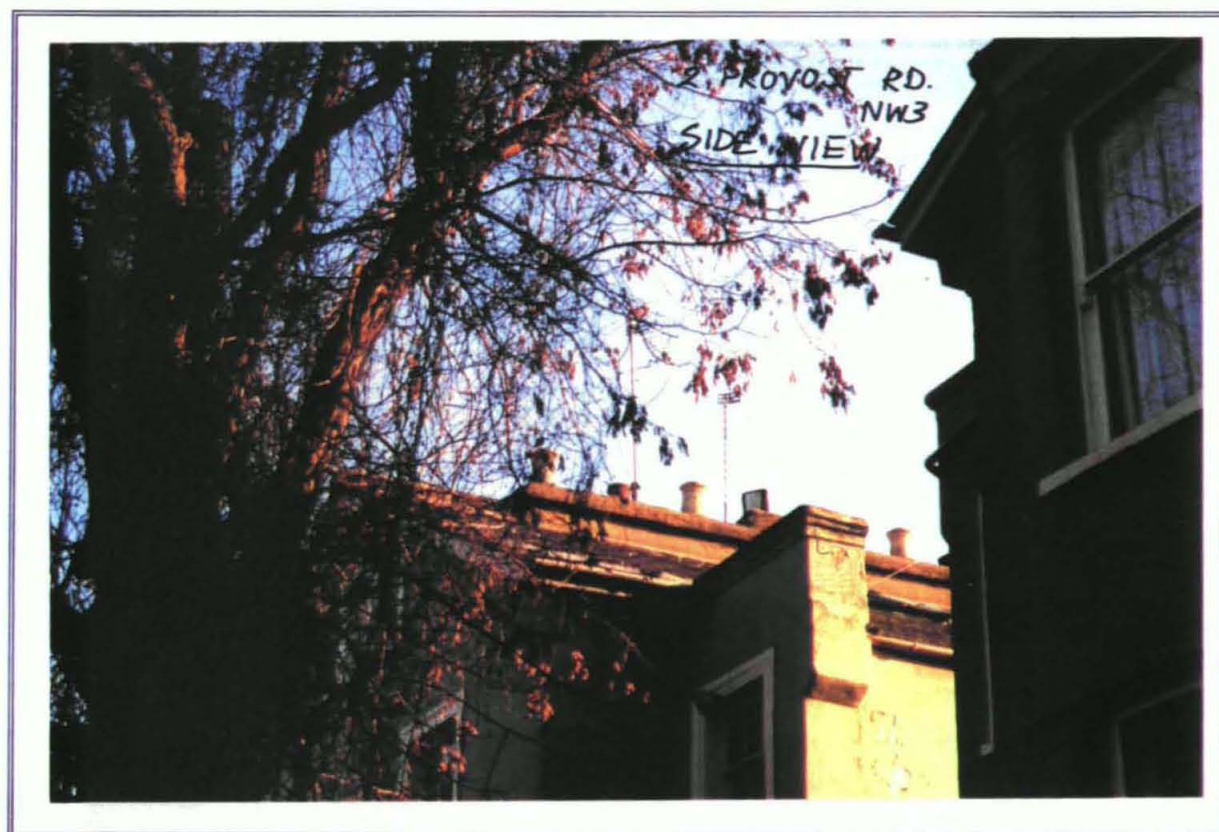


P EX0000458 NO EX0000459 No

2 Provost Road, London NW3

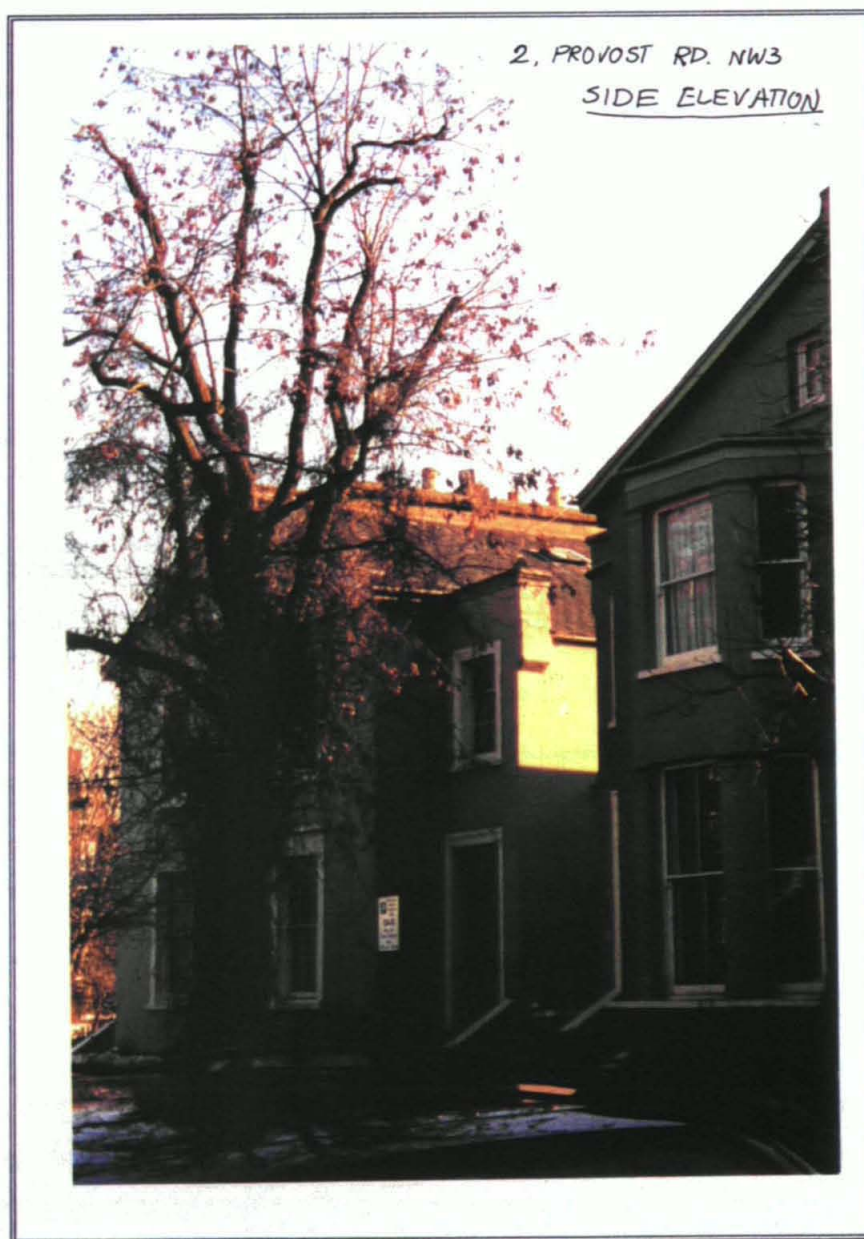


P EX0000458 No EX0000459 No

2 Provost Road, London NW3

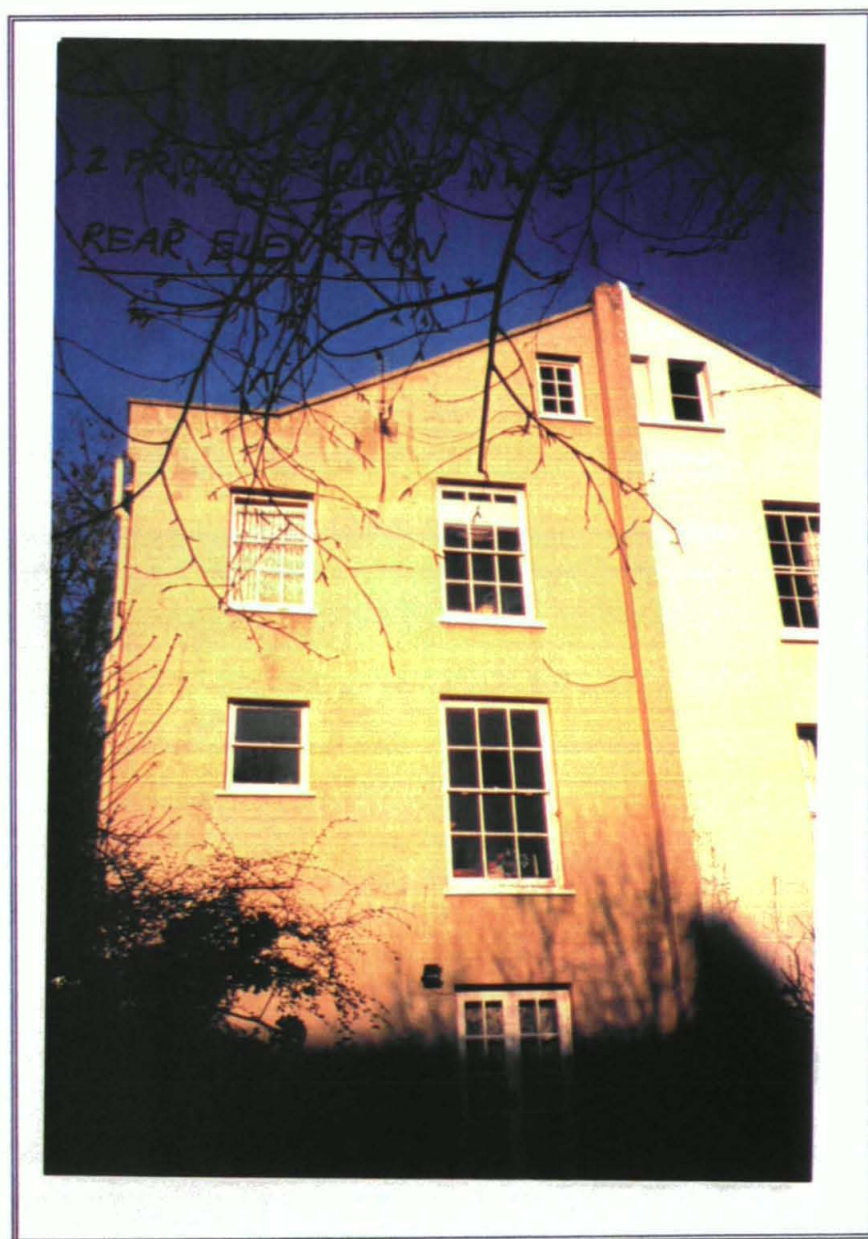


P EX00 00458 No L EX00 00459 No



2 Provost Road, London NW3

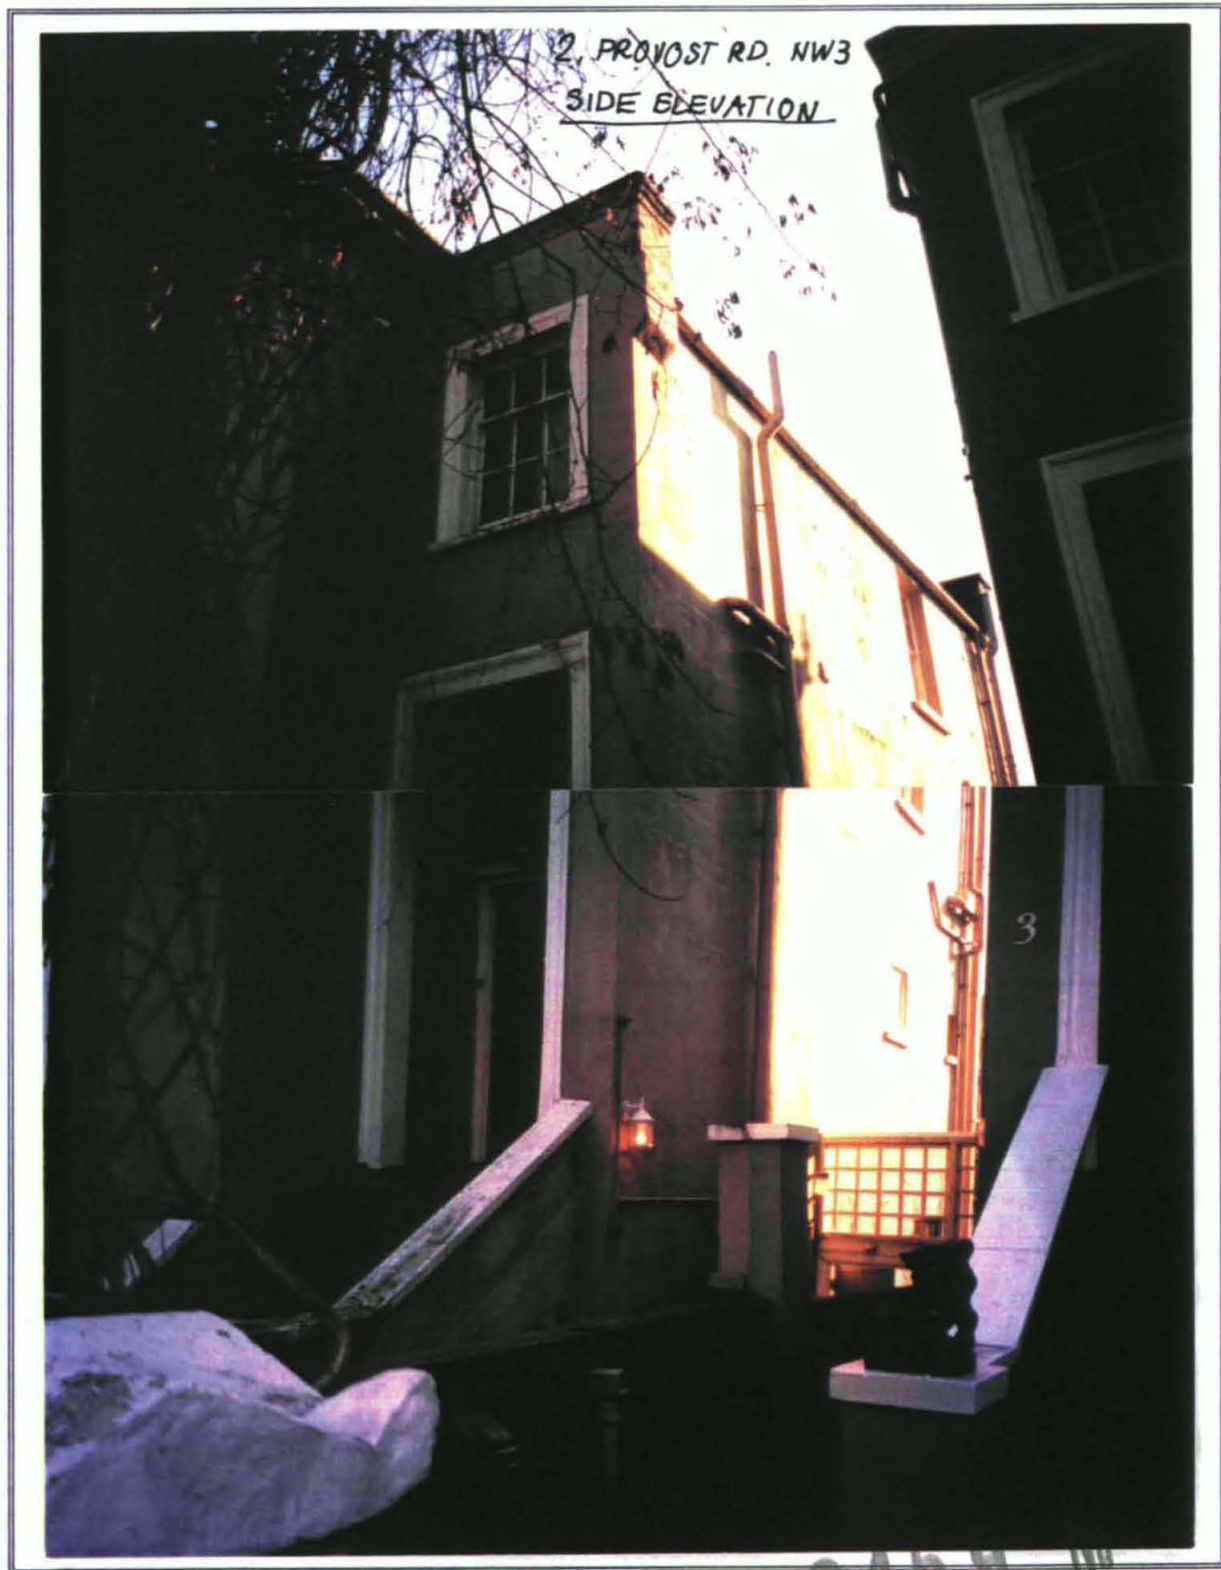

P EX0000458 No L EX0000458

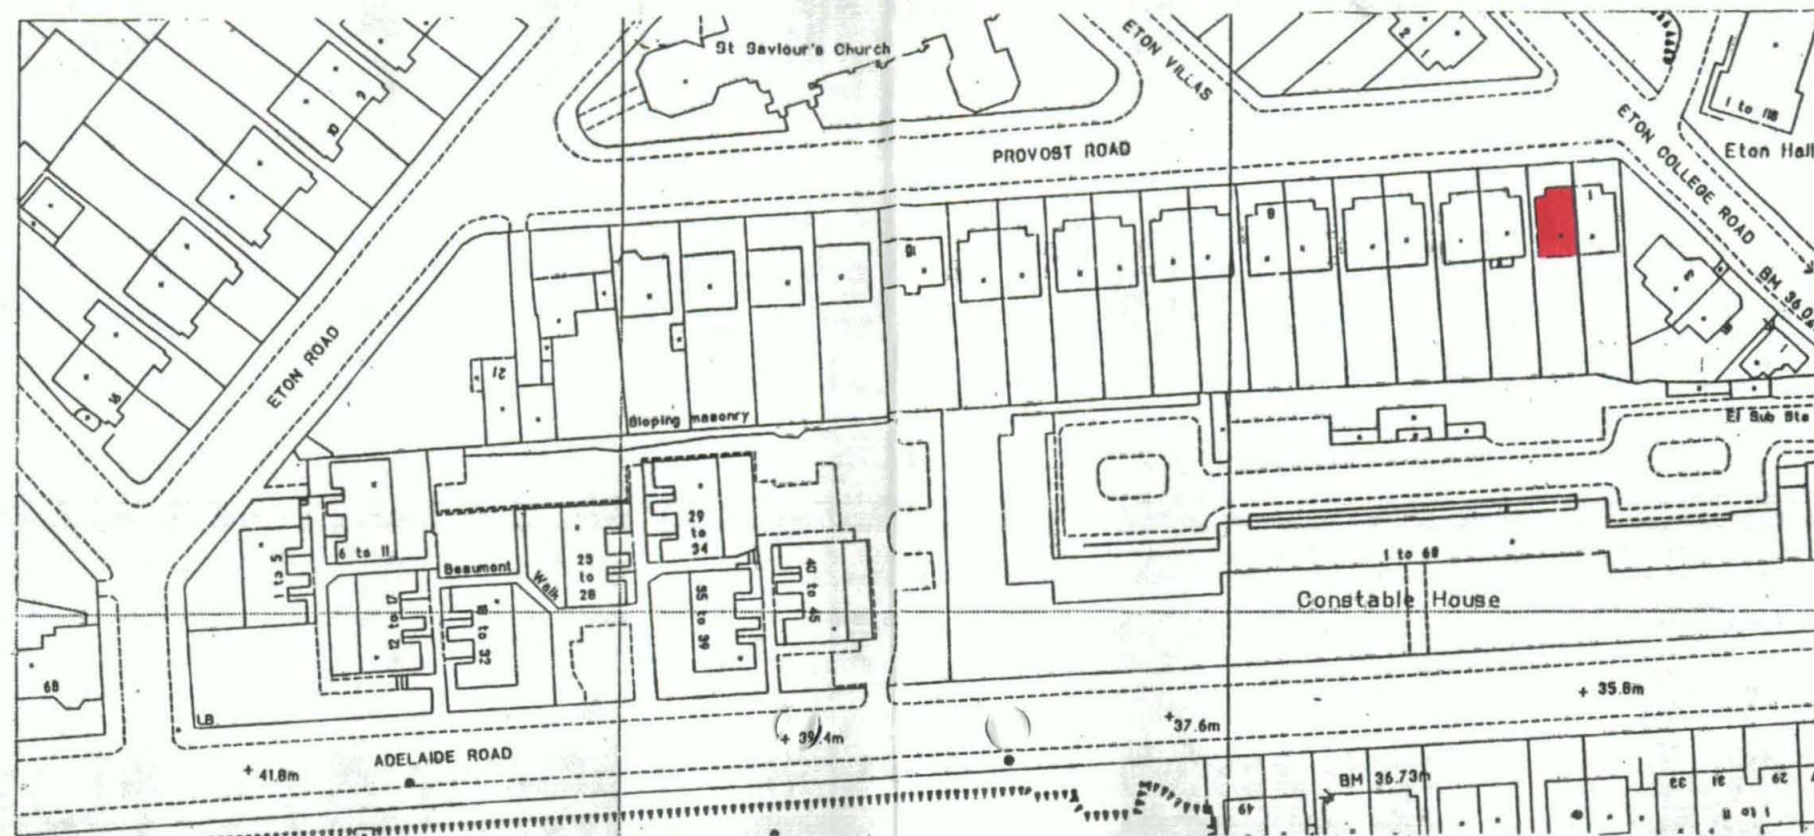

SITE PLAN 1:1250

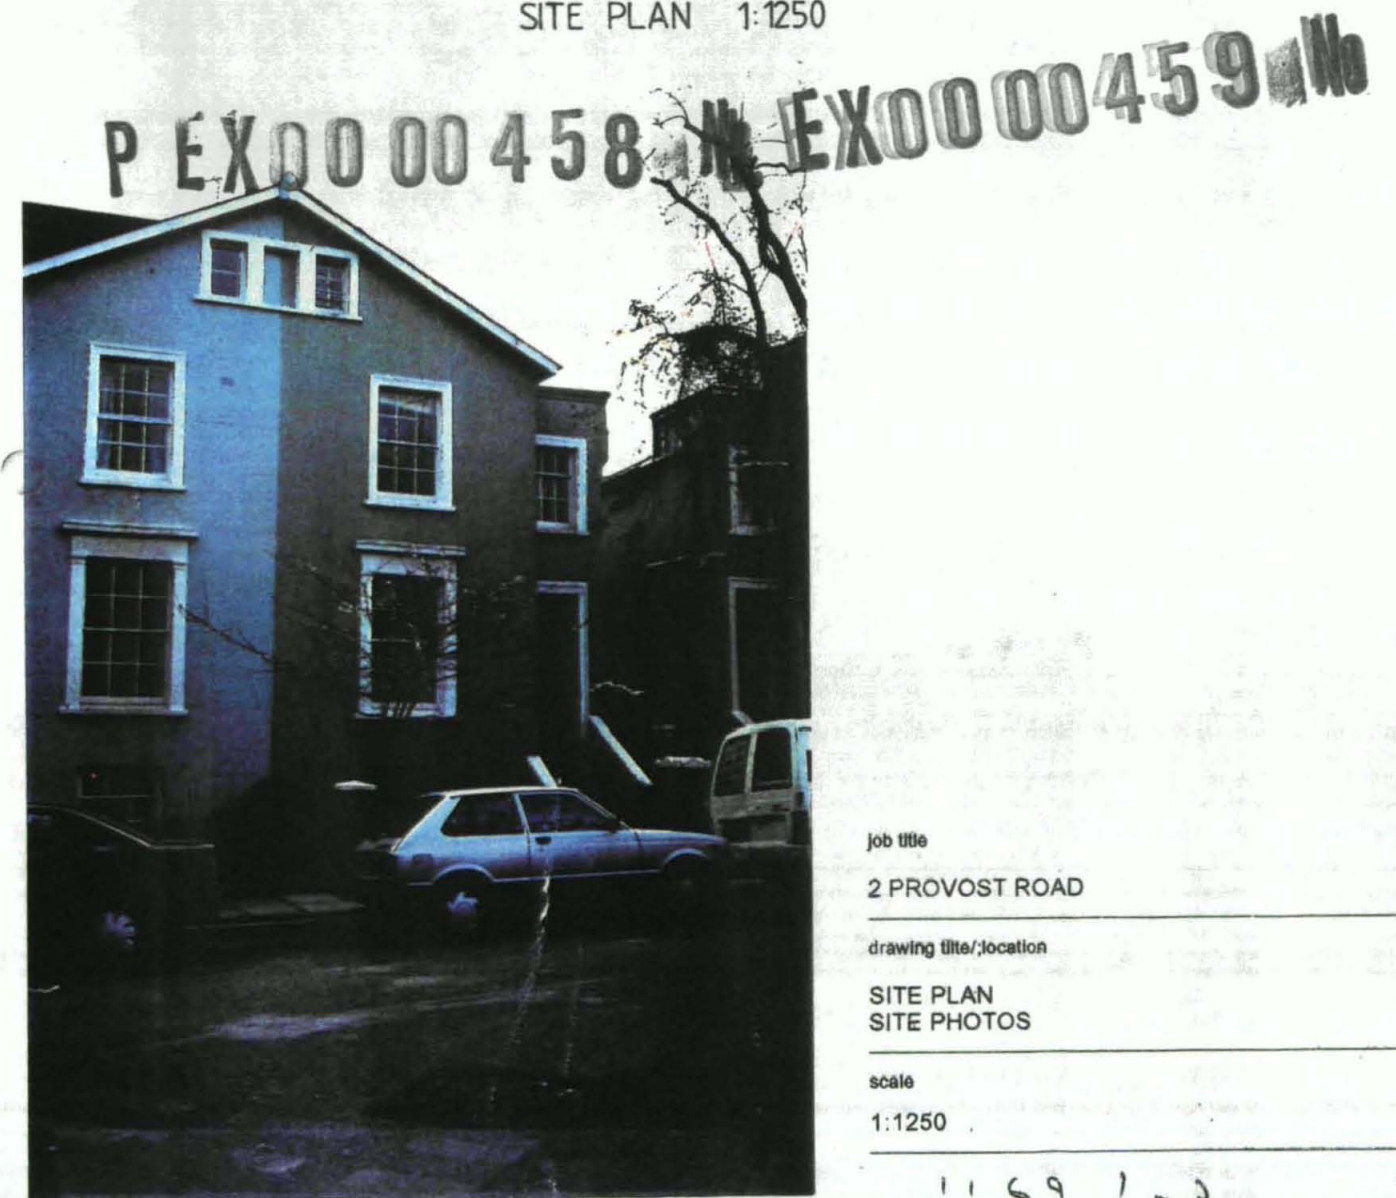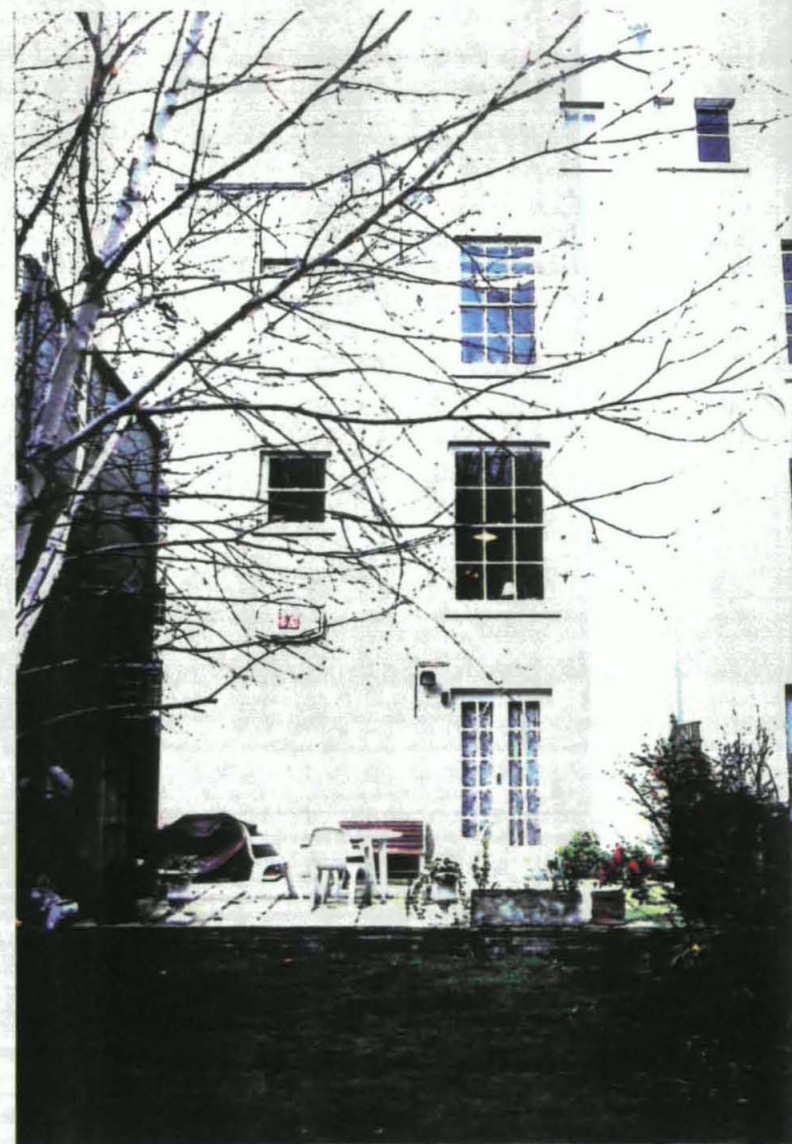

job title

2 PROVOST ROAD

drawing title/location


SITE PLAN  
SITE PHOTOS

scale

1:1250



1169103

revision

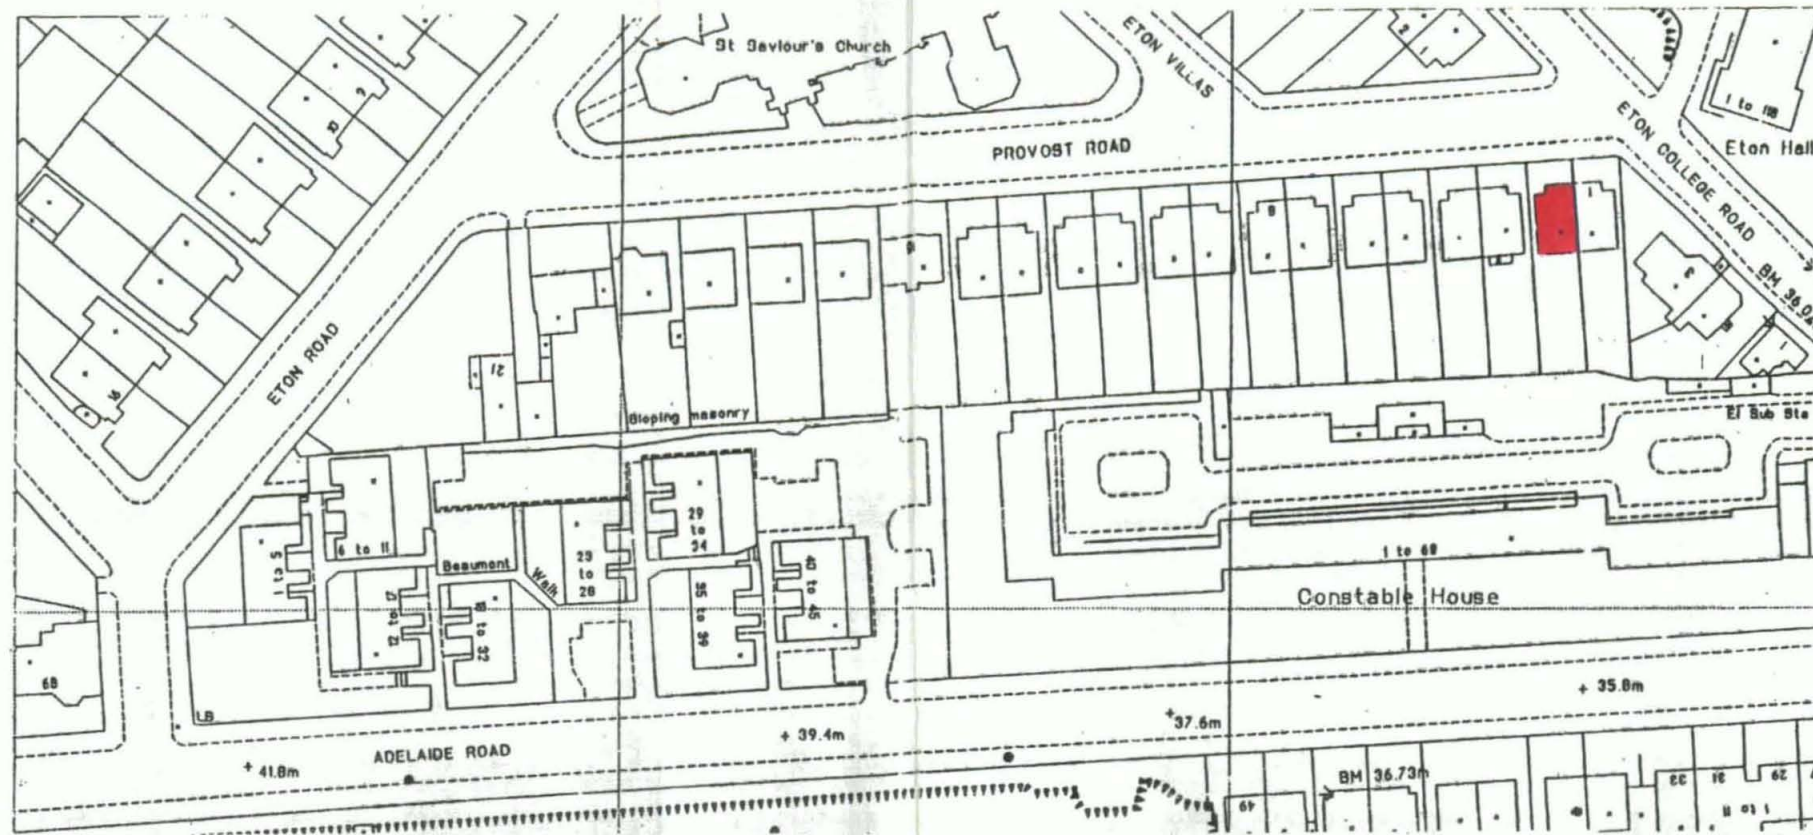

SITE PLAN 1:1250

PEX0000458 PEX0000459 No

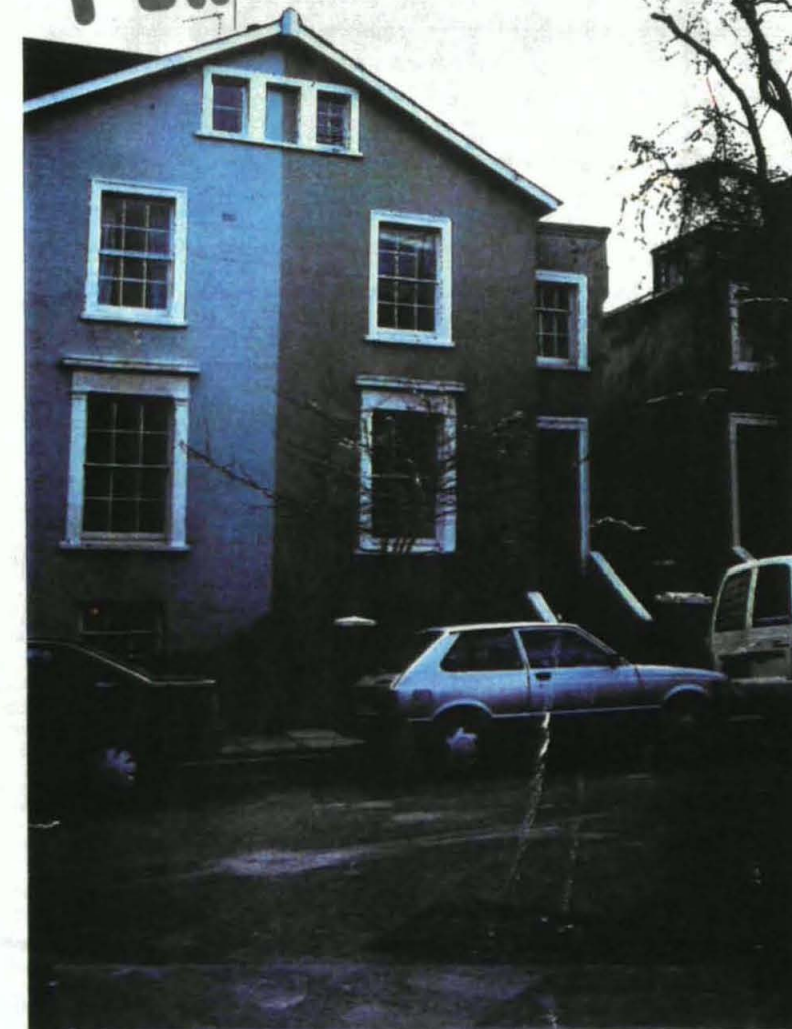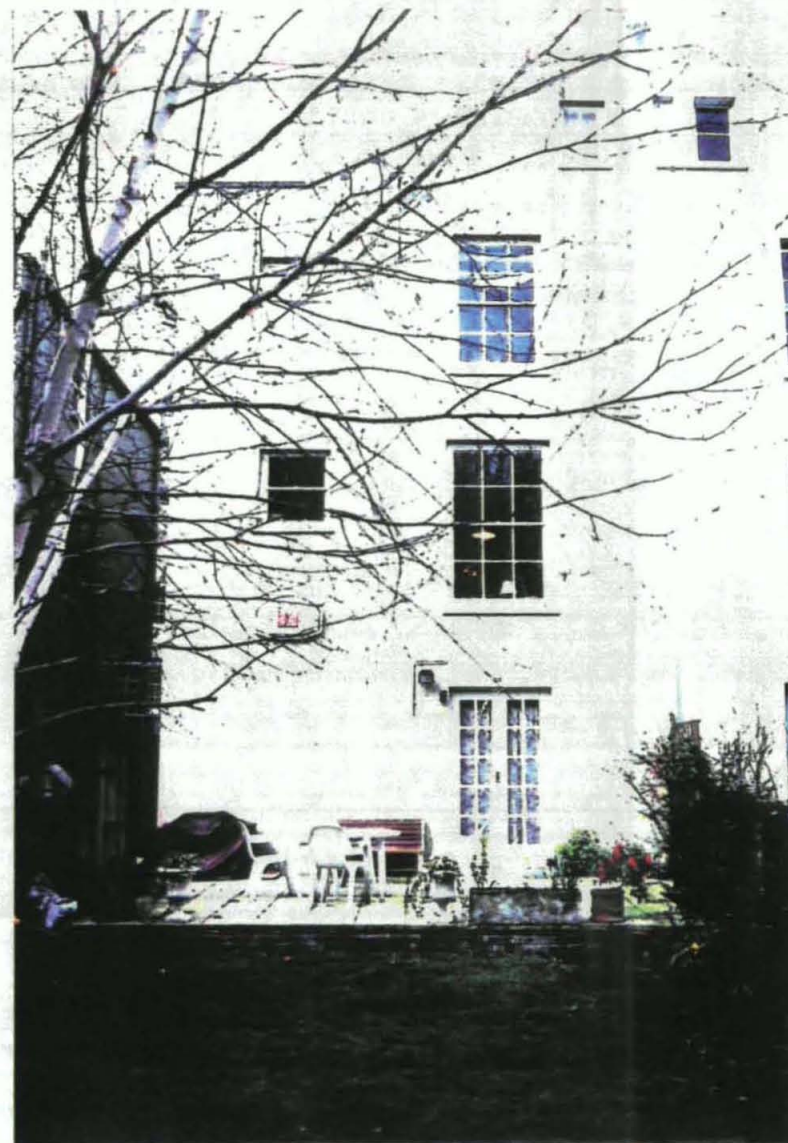

*File Copy*  
LONDON BOROUGH OF CAMDEN  
TOWN AND COUNTRY PLANNING ACTS  
- 4 SEP 2000  
PLANS APPROVED  
ON BEHALF OF THE COUNCIL

job title

2 PROVOST ROAD

drawing title/location

SITE PLAN  
SITE PHOTOS

scale

1:1250

1169103

revision