


EXISTING NORTH ELEVATION



Scale 1:100@A3

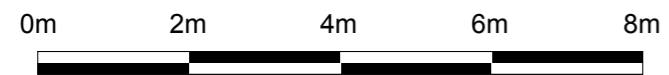

JOB No/ Desc.: 45 New Oxford Street, London, WC1A 1BH	
Drawing Desc.: Existing North Elevation	Date : 14 October 2015
	Drawing No.: PY2425-003 rev C
	Scale: 1/100@A3