


PROPOSED ROOF PLAN

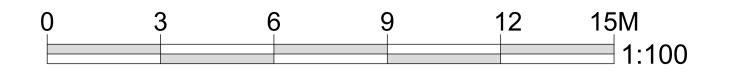

REV A 31/03/2016
- 2 NUMBER DORMERS OMITTED FROM SOUTH ELEVATION
REV B 15-06-2016
- DORMERS AMENDED

PLANNING



40 FALCON ROAD, HAMPTON TW12 2RA 07824 815 258M 0208 979 4949T

E:skarchitecture@hotmail.co.uk W:shaunknightarchitecture.com

PROJECT: 36 LANCASTER GROVE

TITLE : PROPOSED ROOF PLAN

Date: DECEMBER 2015

Scale: 1:100 AT A1 Drawn: SDK

DRAWING NUMBER: 008B