


PROPOSED WEST ELEVATION



GREENLAND ROAD

CAMDEN ROAD

CAMDEN HIGH ST

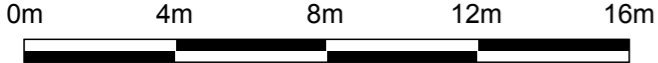

Scale 1:200@A3



JOB No/ Desc.: Worlds End Pub, 174 Camden High Street, London, NW1 0NE		
Drawing Desc.: Proposed West Elevation	Date : 20 January 2016	Drawing No.:
	Scale 1/200@A3	PY2577/005