




The Site - 81 Clarence Way

FRONT ELEVATION [unaffected by proposal]



PROPOSED REAR ELEVATION

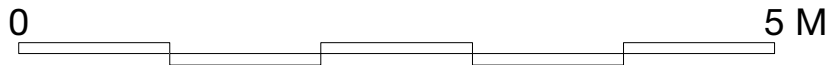

NOTE
DO NOT SCALE DRAWINGS
COPYRIGHT RESERVED
ALL DIMENSIONS TO BE CONFIRMED ON SITE
DISCREPANCIES TO BE VERIFIED PRIOR TO
COMMENCEMENT OF WORKS

Issue	Date	Issued For:	Chk	Rev	Date	Comments	D/B	Chk
-------	------	-------------	-----	-----	------	----------	-----	-----

Client: HONG & EDWARD PARKER	Drawing No.: D106	
	Scale: 1:50 @ A3	1:25 @ A1
	Drawn: TC	Checked: - Date: AUG 16
Project: 81 CLARENCE WAY, LONDON NW1 8DG	hoos architecture & urbanism <small>19 Portland Place, London, W1B 1EP 020 3674 0146 info@hoosdesigns.com RIBA Chartered Practice 20514203 Registered in England & Wales Company No. 9708870</small>	
Drawing: PROPOSED ELEVATIONS		