



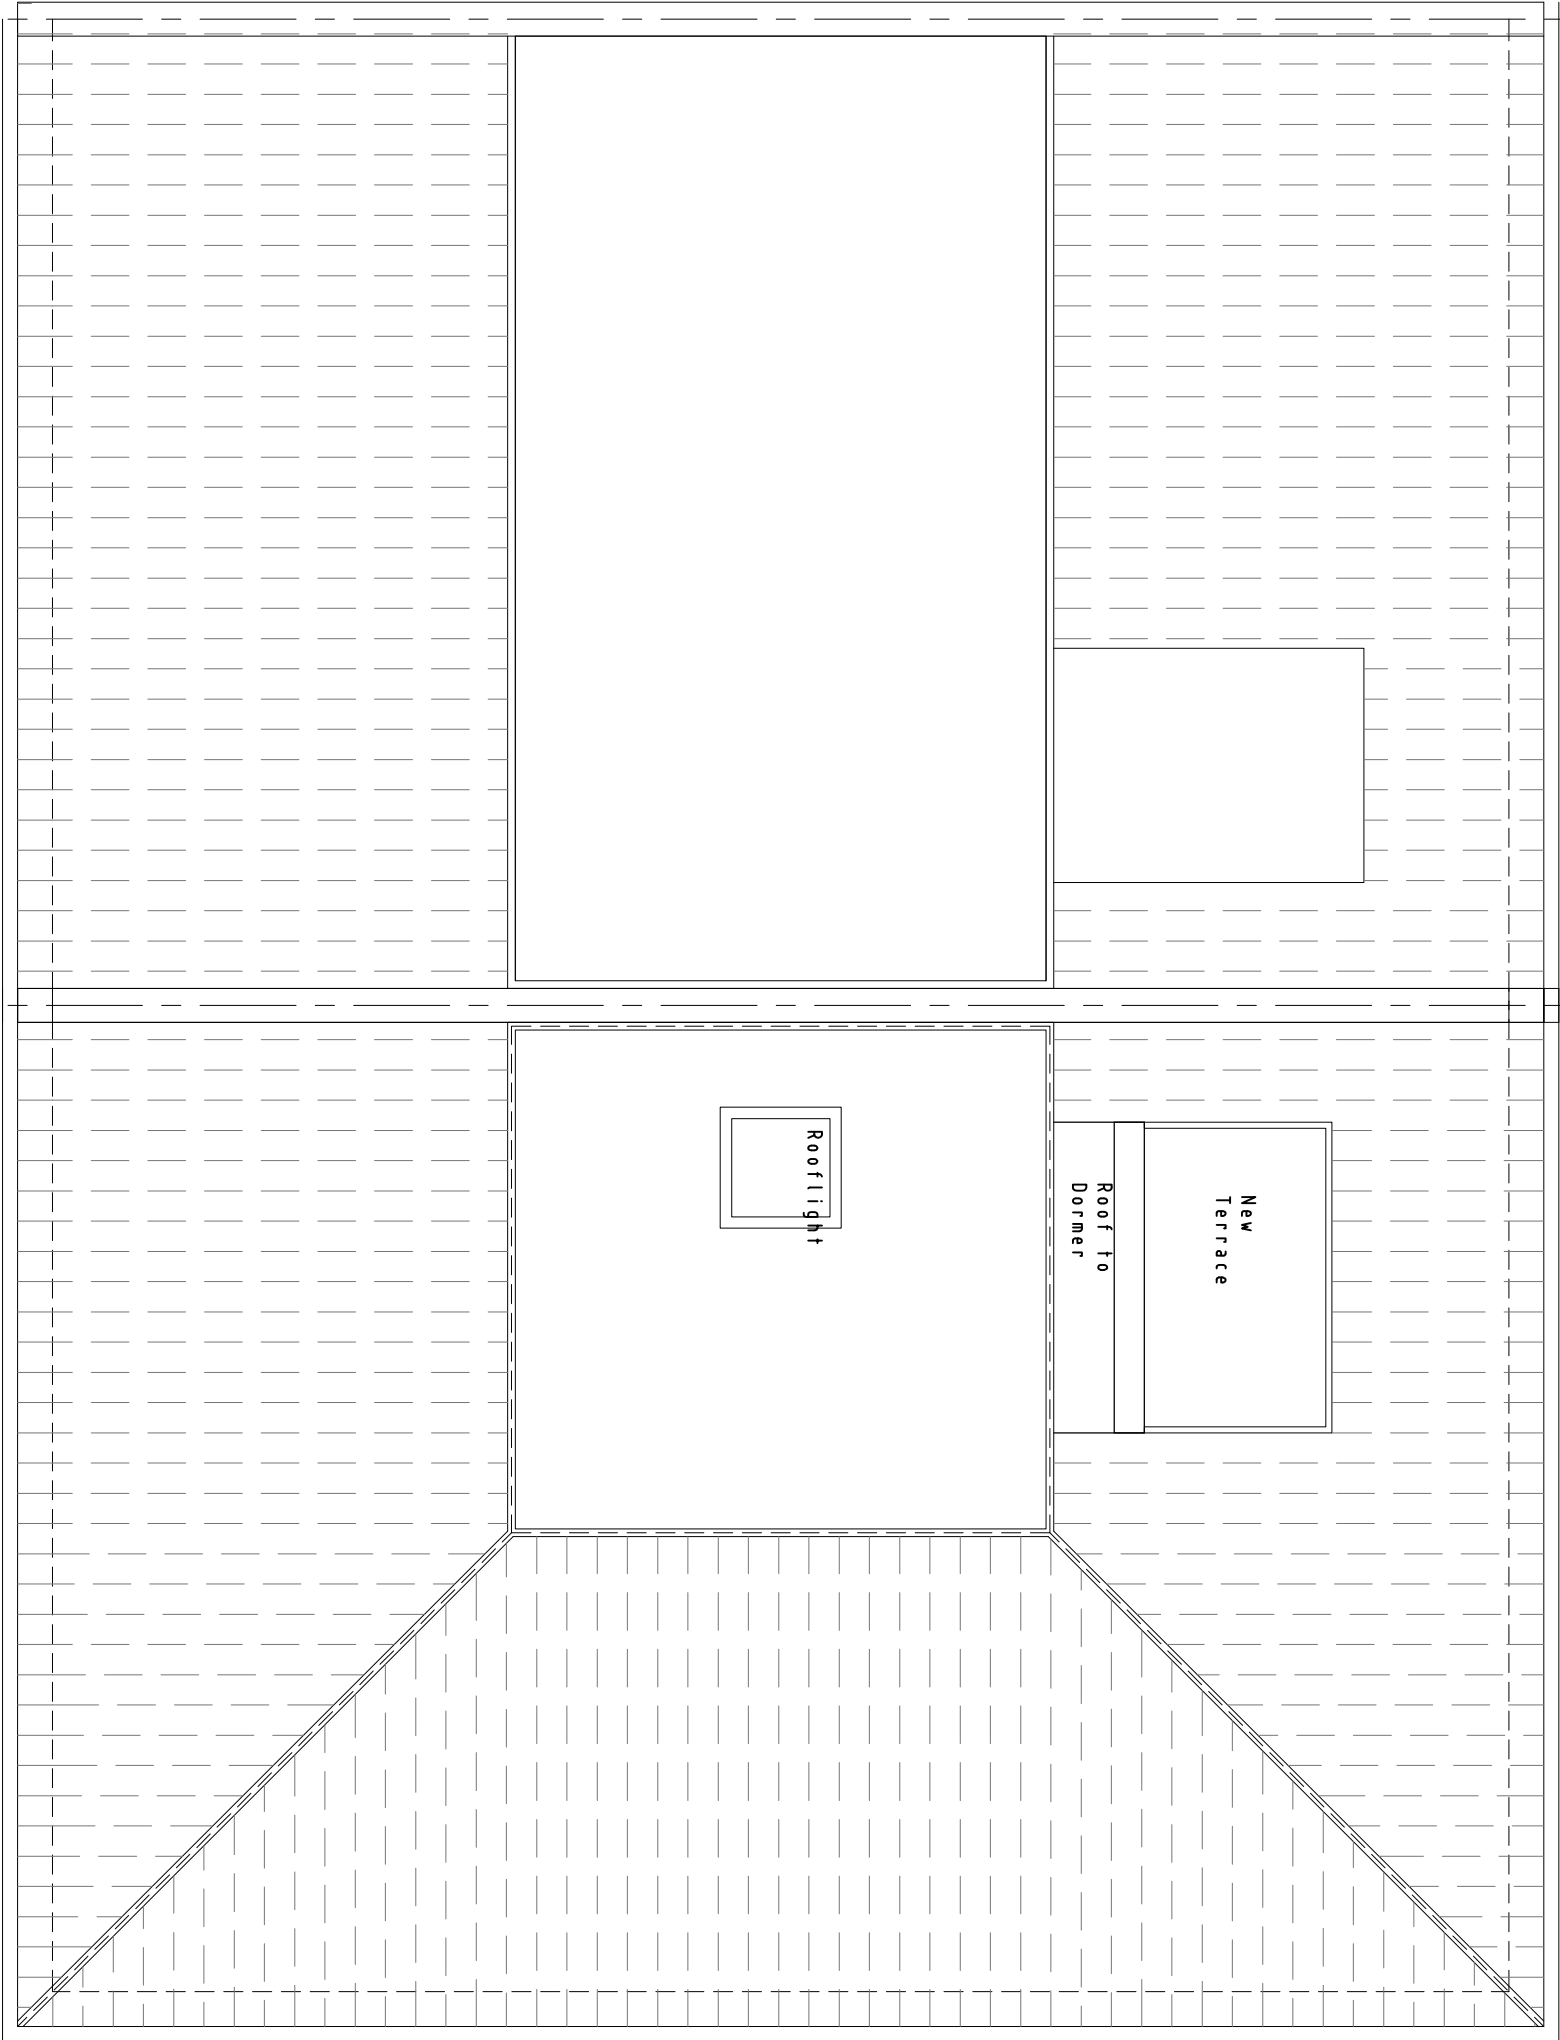

4A

PROPOSED ROOF PLAN

SCALE 1:50

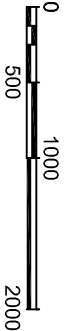

<	
---	--