



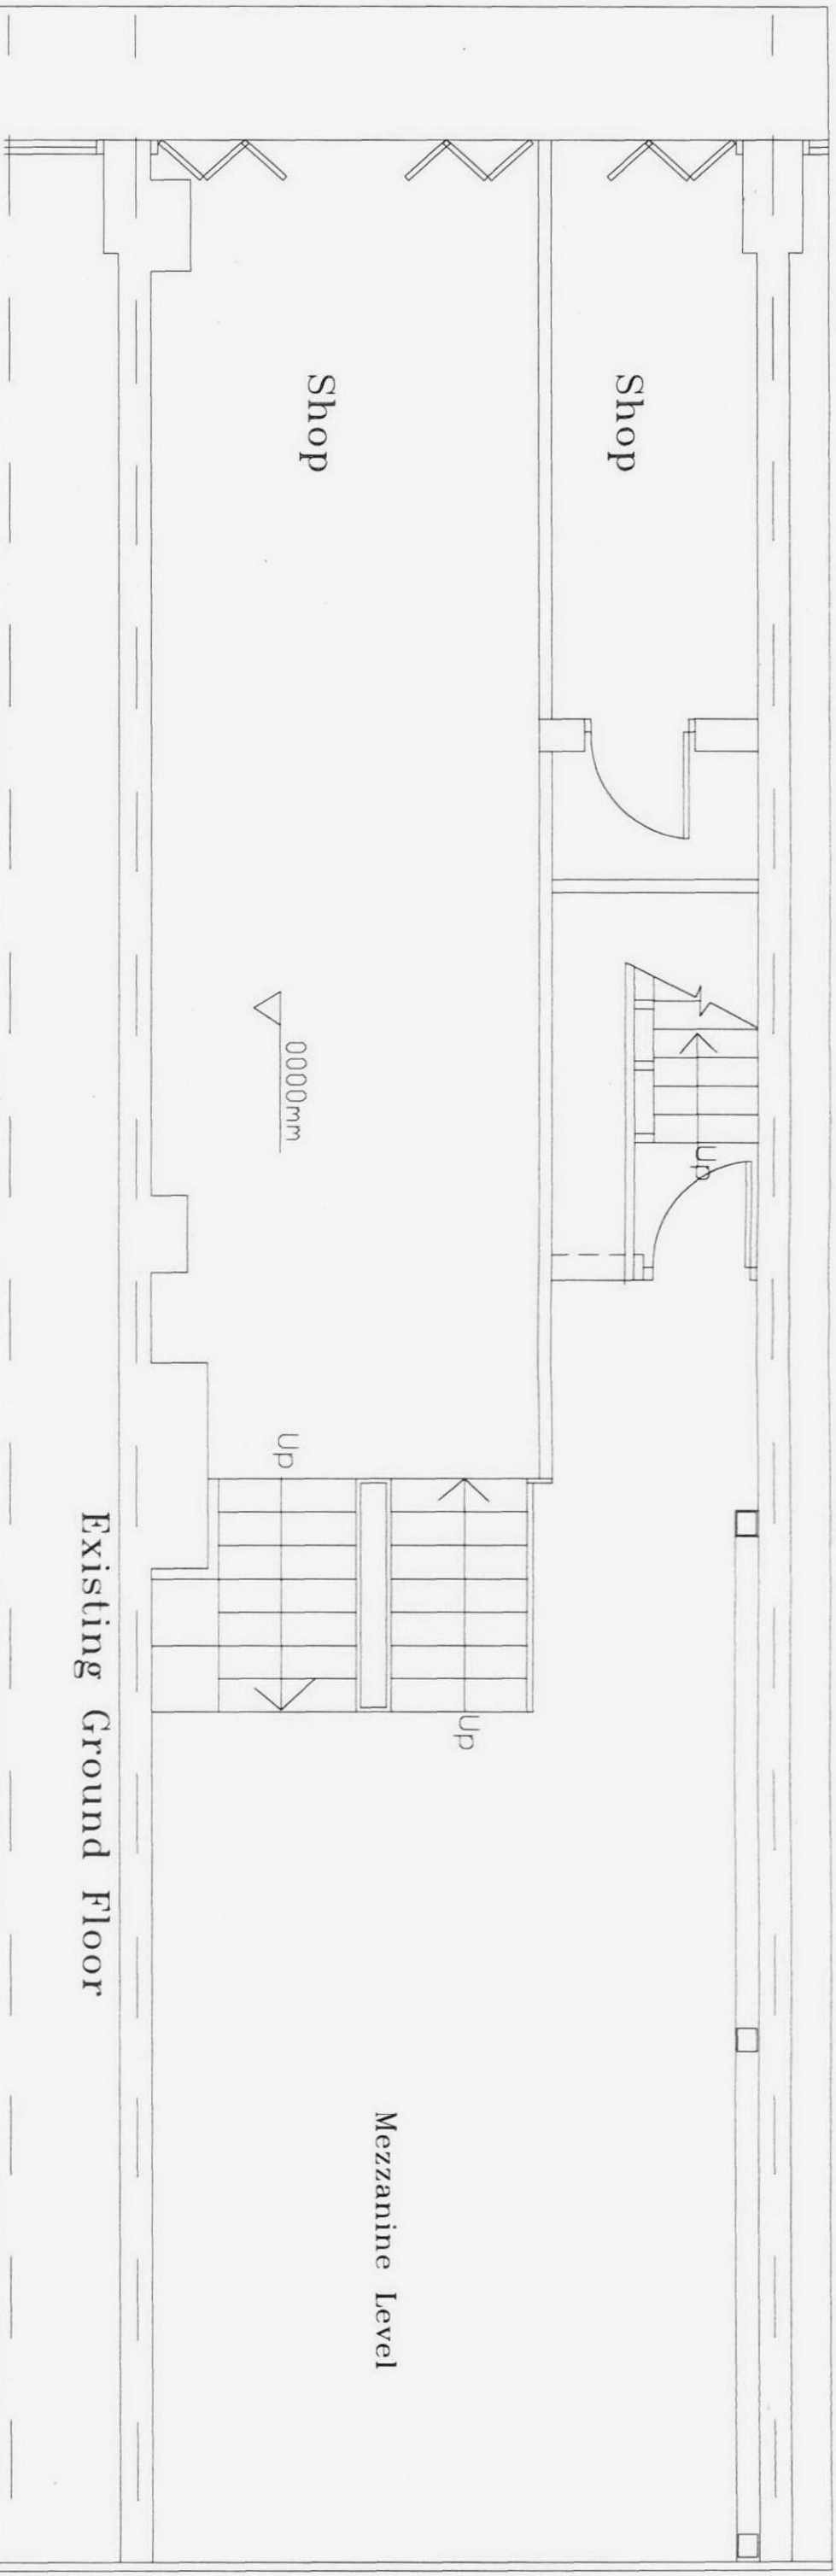

Existing Ground Floor

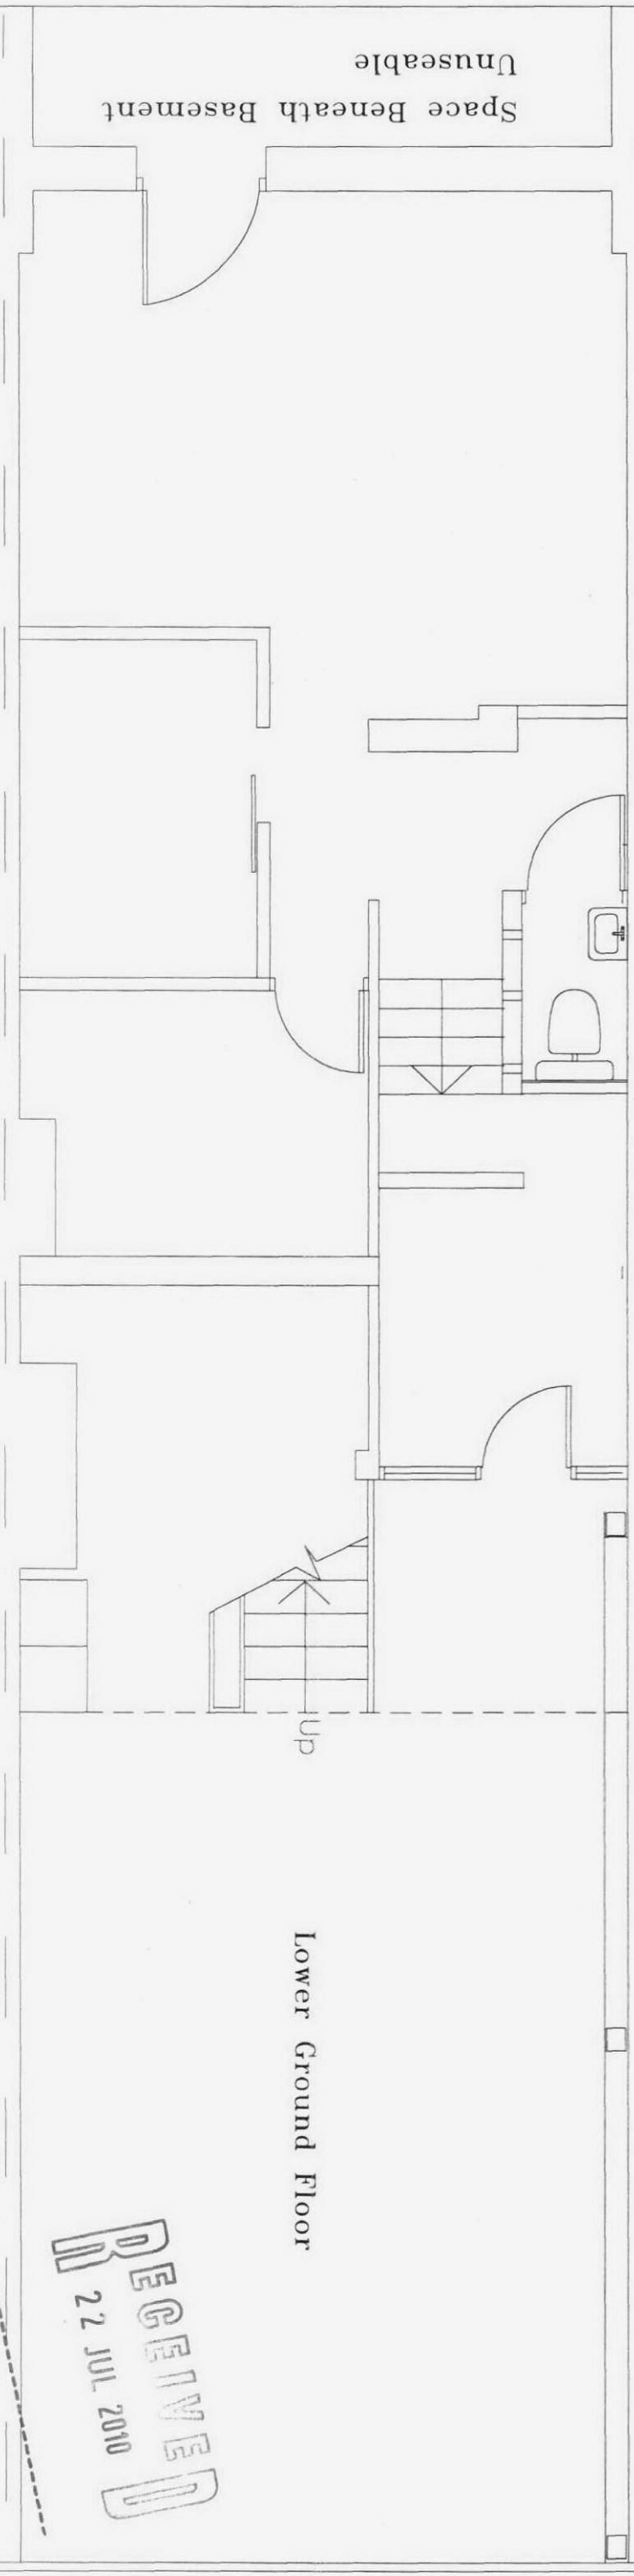


Existing Basement Floor


RECEIVED  
22 JUL 2010

All dimensions to be checked on site before construction.  
All drawings to be read in conjunction with specification.

| Rev                                                           | Description   | Date       |
|---------------------------------------------------------------|---|------------|
| 1                                                             | H Solaimani<br>12 Stanhops Mews West<br>London<br>SW7 5RB<br>Tel: 020 7370 0376<br>Mobile: 07958 501134<br>e-mail: hr6@btinternet.com | March 2009 |
| Client Mr M Rezvani<br>269 Camden High Street<br>London, NW1. |   |            |
| Scale 1:50                                                    |   |            |
| Scheme Rear first floor extension                             |   |            |
| Title Existing Ground & Basement plans                        |   |            |
| Drawing No. 690/HS/01                                         |   |            |

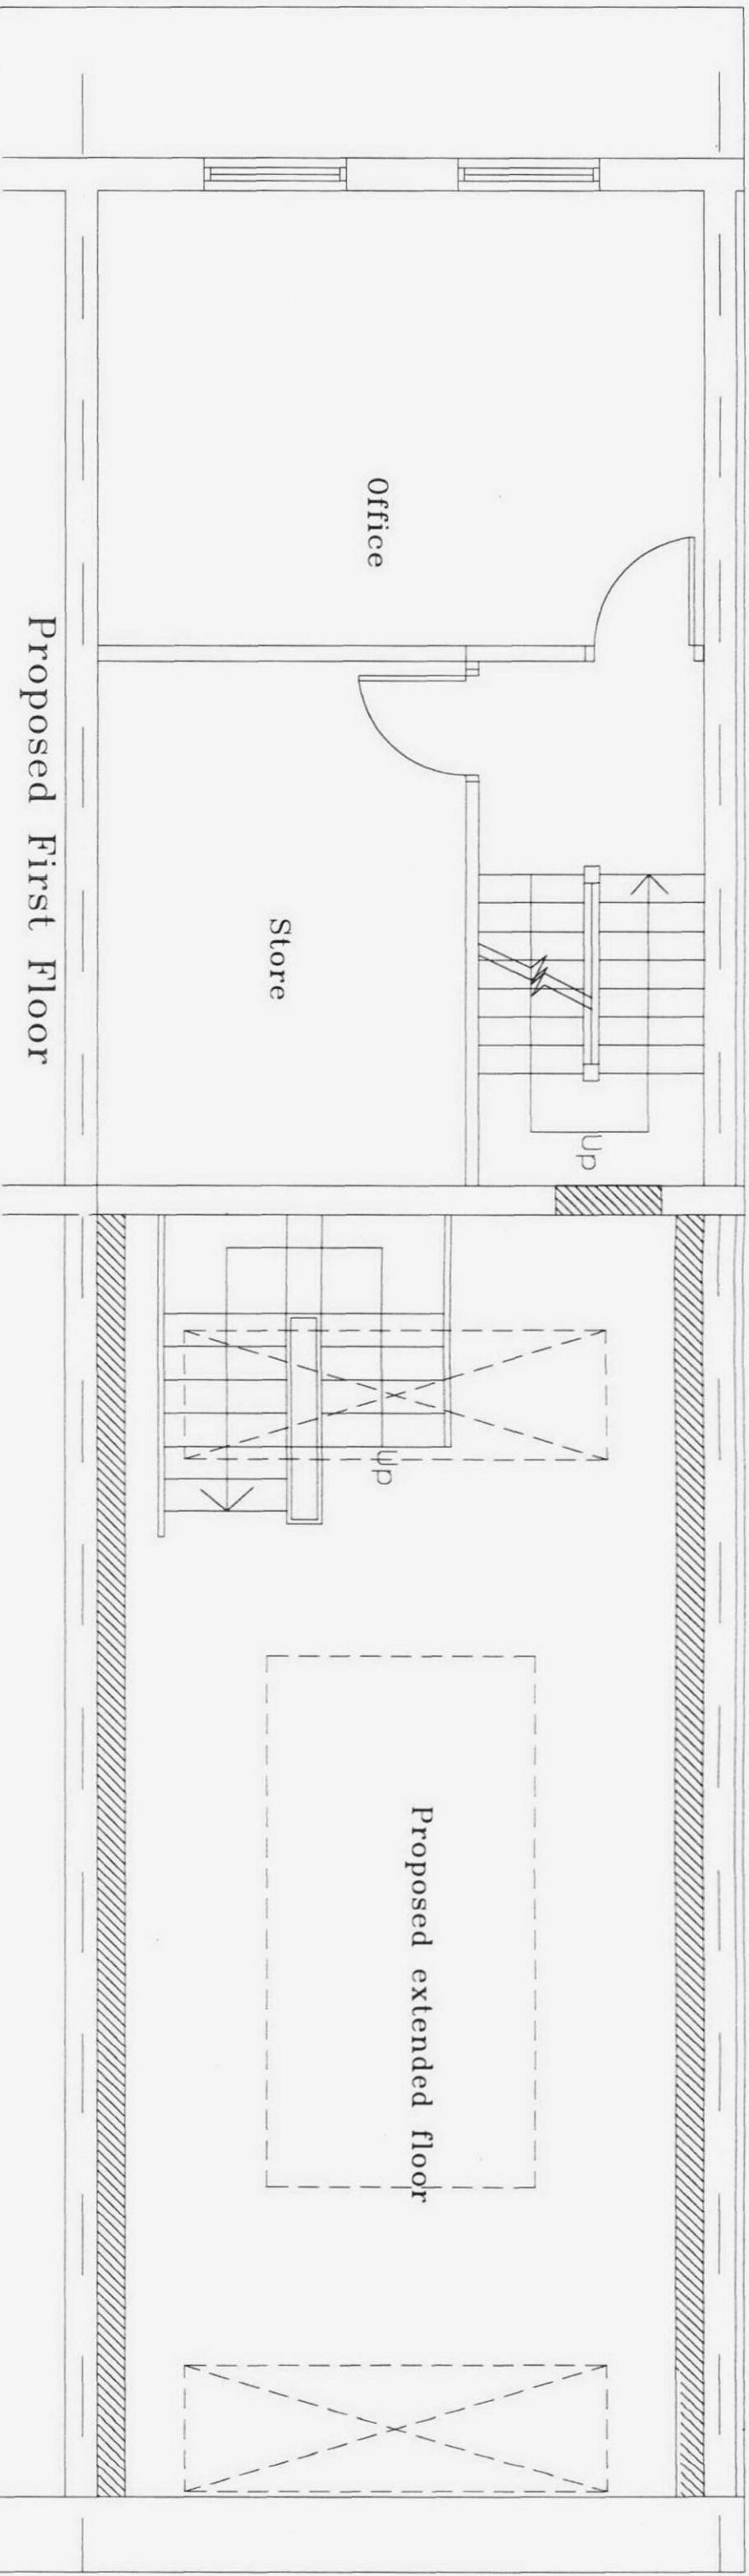

Proposed First Floor

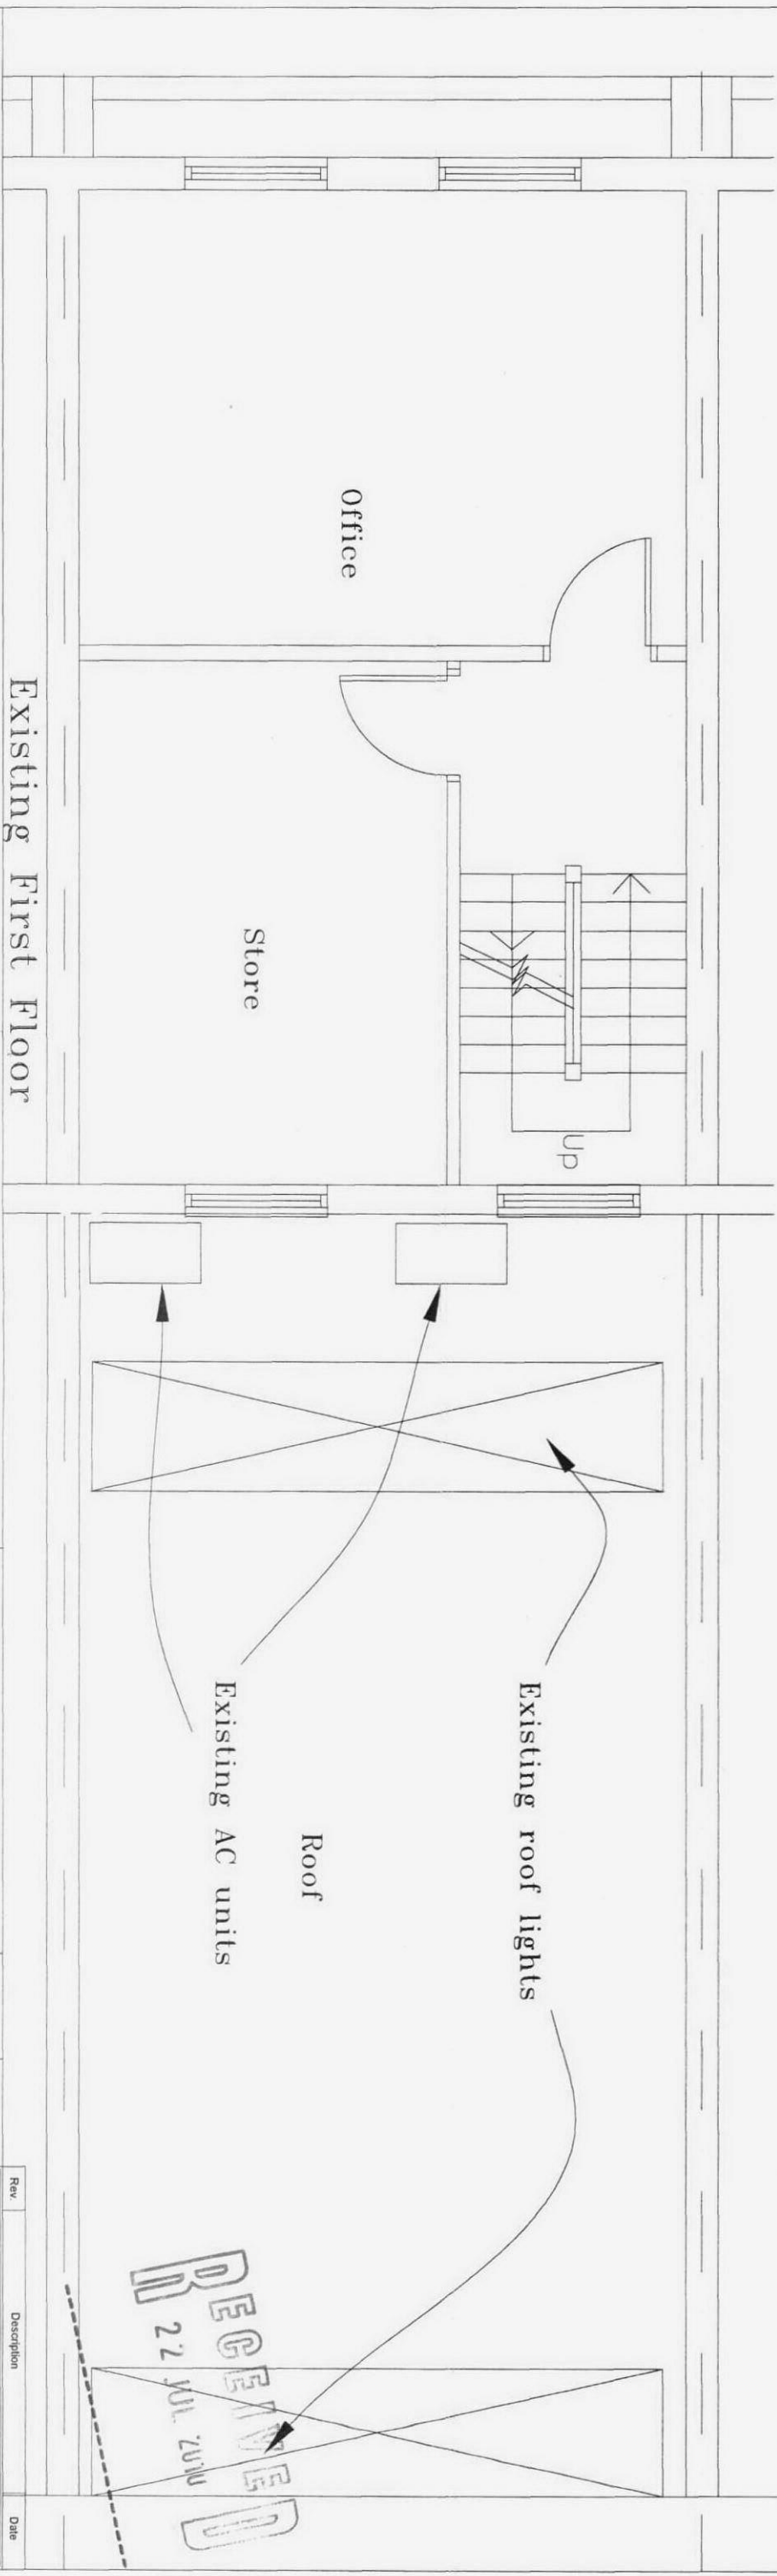


Existing First Floor

All dimensions to be checked on site before construction.  
All drawings to be read in conjunction with specification.



|                        |  |                                       |  |              |  |           |  |
|------------------------|--|---------------------------------------|--|--------------|--|-----------|--|
| Client                 |  | Mr M Rezvani                          |  | Scale        |  | Date      |  |
| 269 Camden High Street |  | 1:50                                  |  | March 2009   |  |           |  |
| London, NW1.           |  |                                       |  |              |  |           |  |
| Scheme                 |  | Rear first floor extension            |  | Drawn by: HS |  | Rev.      |  |
|                        |  |                                       |  | Checked by:  |  | -         |  |
|                        |  |                                       |  | Approved by: |  |           |  |
| Title                  |  | Existing & Proposed First Floor plans |  | Drawing No   |  | 690/HS/02 |  |

| Rev                        | Description        | Date |
|----------------------------|--------------------|------|
| H                          | Solaimani          |      |
| 12                         | Stanbops Mews West |      |
| London                     |                    |      |
| SW7 5RB                    |                    |      |
| Tel: 020 7370 0376         |                    |      |
| Mobile: 07958 501134       |                    |      |
| e-mail: hr6@btinternet.com |                    |      |



RECEIVED  
R 22 JUL 2009

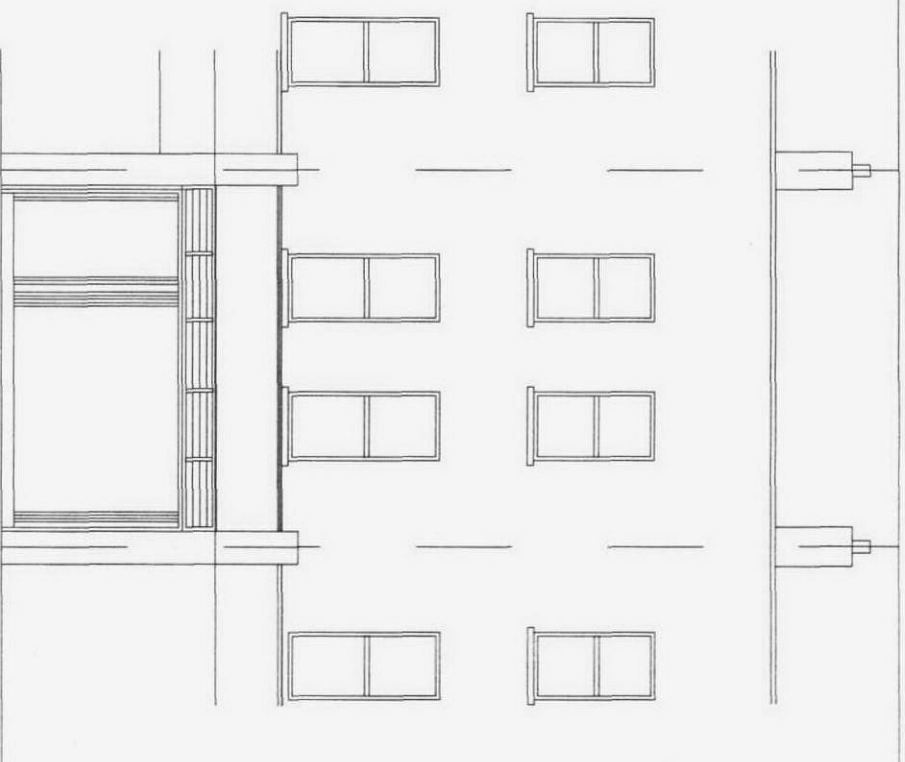


Proposed Front Elevation

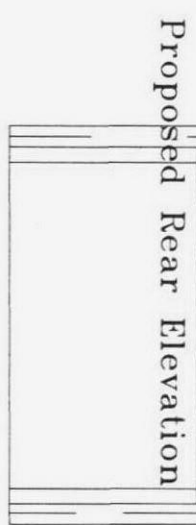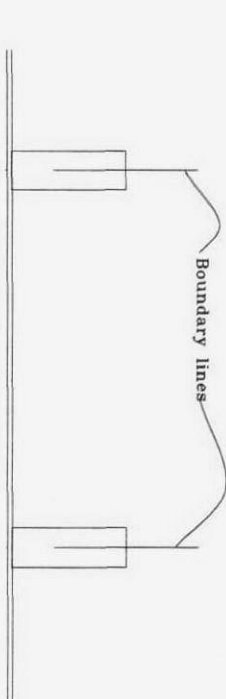

Proposed Rear Elevation

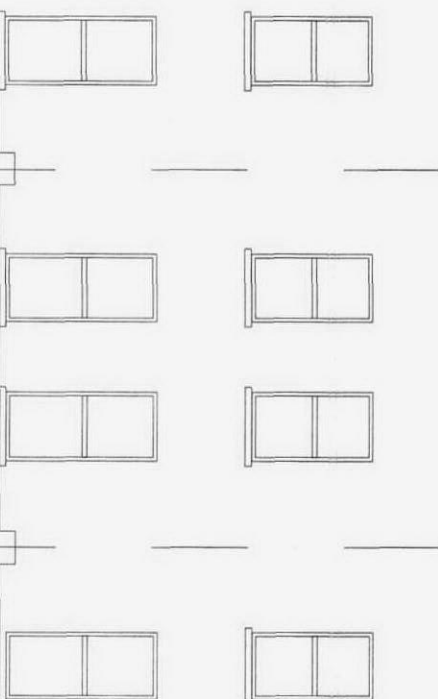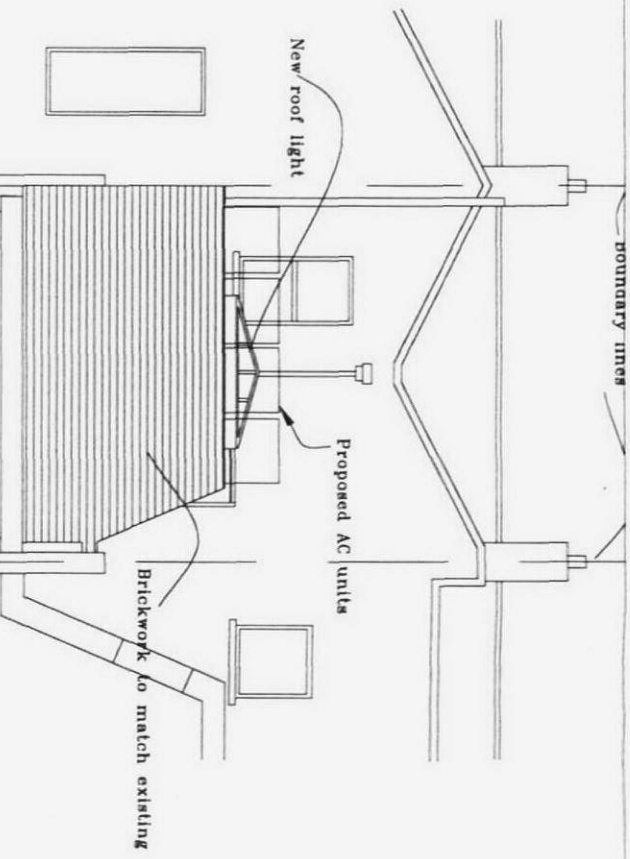

Existing Front Elevation

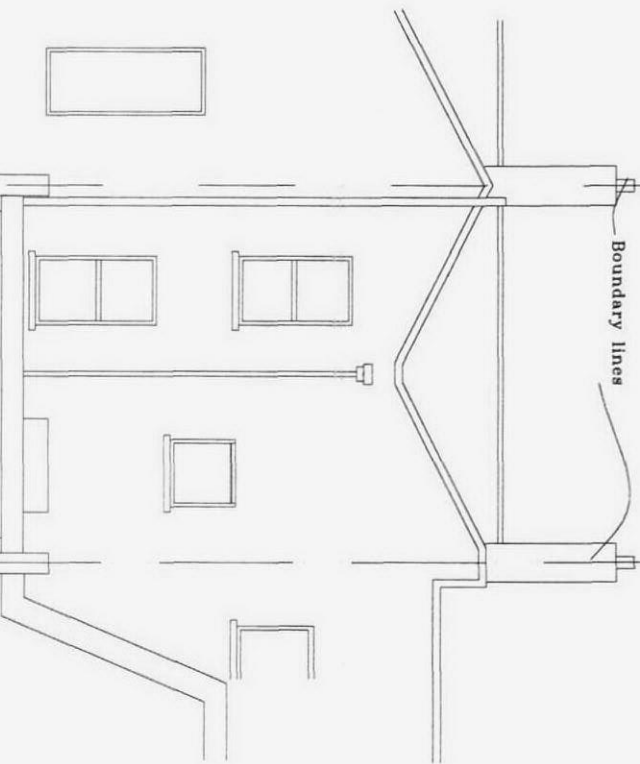


Existing Rear Elevation

|        |                                                        |            |           |             |            |
|--------|--------------------------------------------------------|------------|-----------|-------------|------------|
| Client | Mr M Rezvani<br>269 Camden High Street<br>London, NW1. | Scale      | 1:100     | Date        | March 2009 |
| Scheme | Rear first floor extension                             | Drawn by   | HS        | Rev.        |            |
| Title  | Existing & Proposed Elevations                         | Checked by |           | Approved by |            |
|        |                                                        | Drawing No | 690/HS/03 |             |            |

| Rev | Description   | Date |
|-----|---|------|
|     | H Solaimani<br>12 Stanhops Mews West<br>London<br>SW7 5RB.<br>Tel: 020 7370 0376<br>Mobile: 07958 501134<br>e-mail: h768@btinternet.com |      |

RECEIVED  
22 JUL 2010

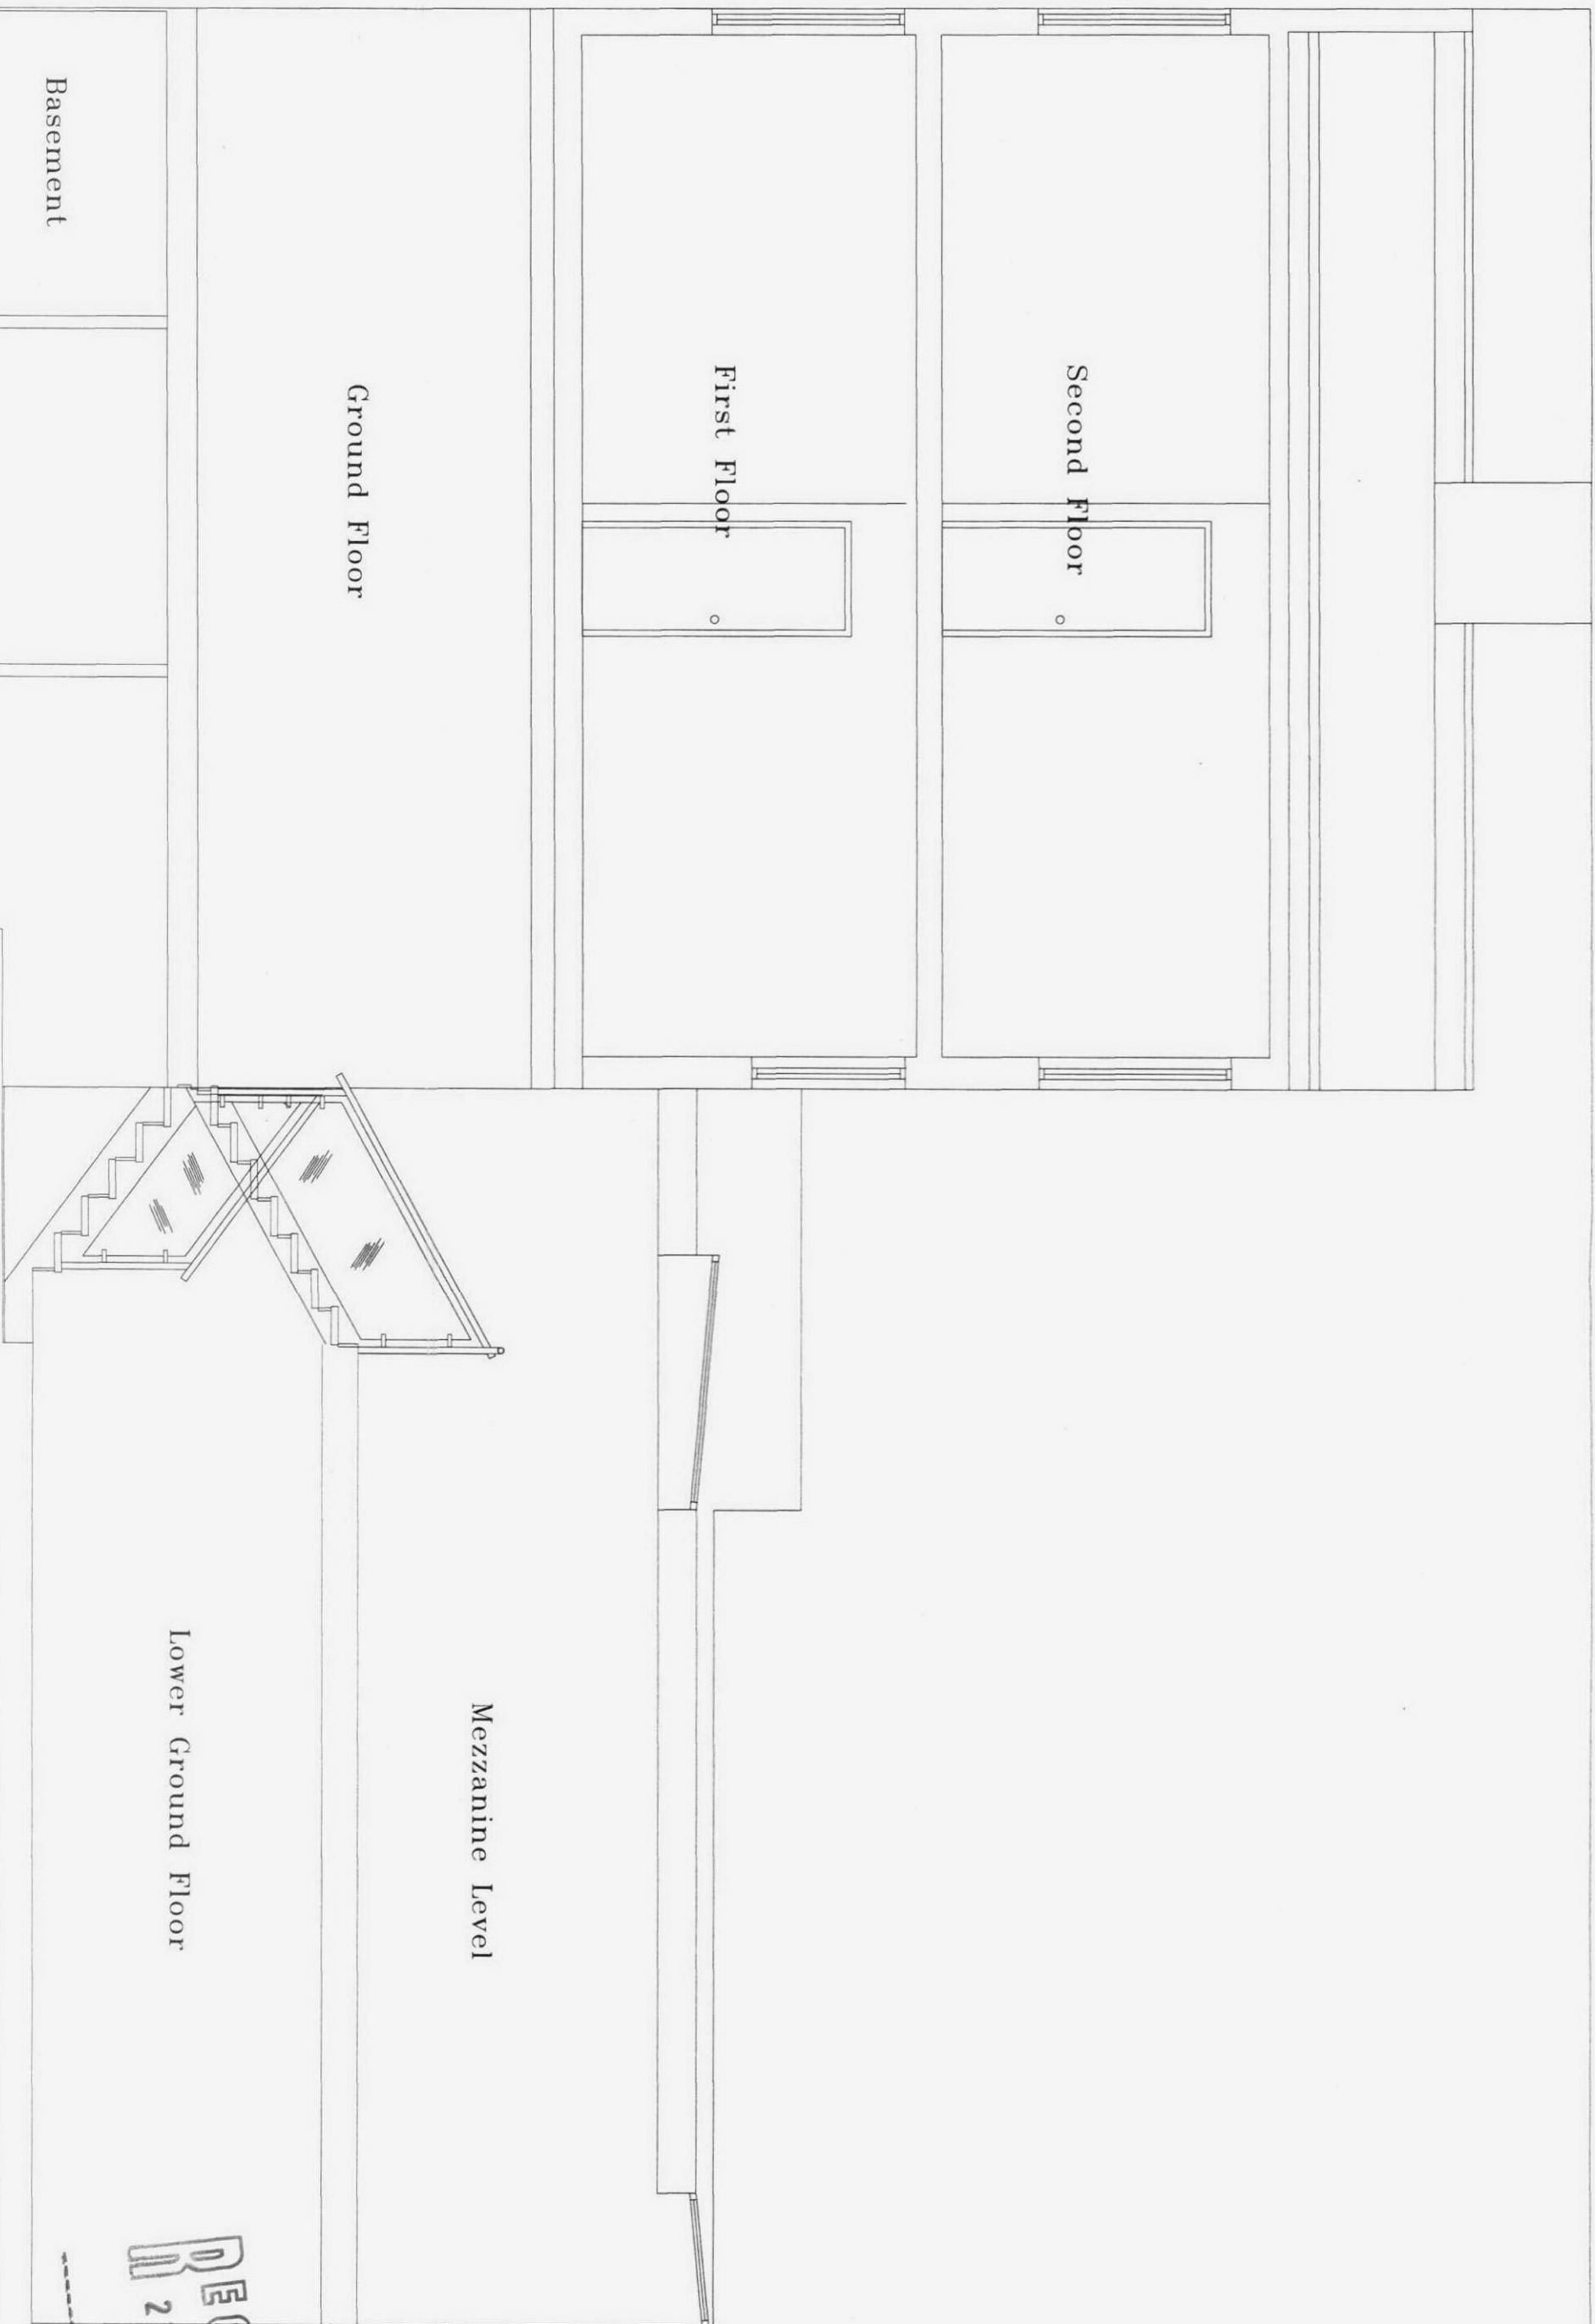



# Section A-A

|        |                                                        |                                        |           |      |            |
|--------|--------------------------------------------------------|----------------------------------------|-----------|------|------------|
| Client | Mr M Rezvani<br>269 Camden High Street<br>London, NW1. | Scale                                  | 1:50      | Date | March 2009 |
| Scheme | Rear first floor extension                             | Drawn by<br>Checked by<br>Approved by: | HS        | Rev  |            |
| Title  | Existing Section A-A                                   | Drawing No.                            | 690/HS/04 |      |            |

|   |
|---|
| H Solaimani<br>12 Stanhops Mews West<br>London<br>SW7 5RB.<br>Tel: 020 7370 0376<br>Mobile: 07958 501134<br>e-mail: h768@btinternet.com |
|---|

RECEIVED  
22 JUL 2010


H Solaimani  
112 Stanhops Mews West  
London  
SW7 5RB.  
Tel: 020 7370 0376  
Mobile: 07958 501134  
e-mail: h7s@btinternet.com

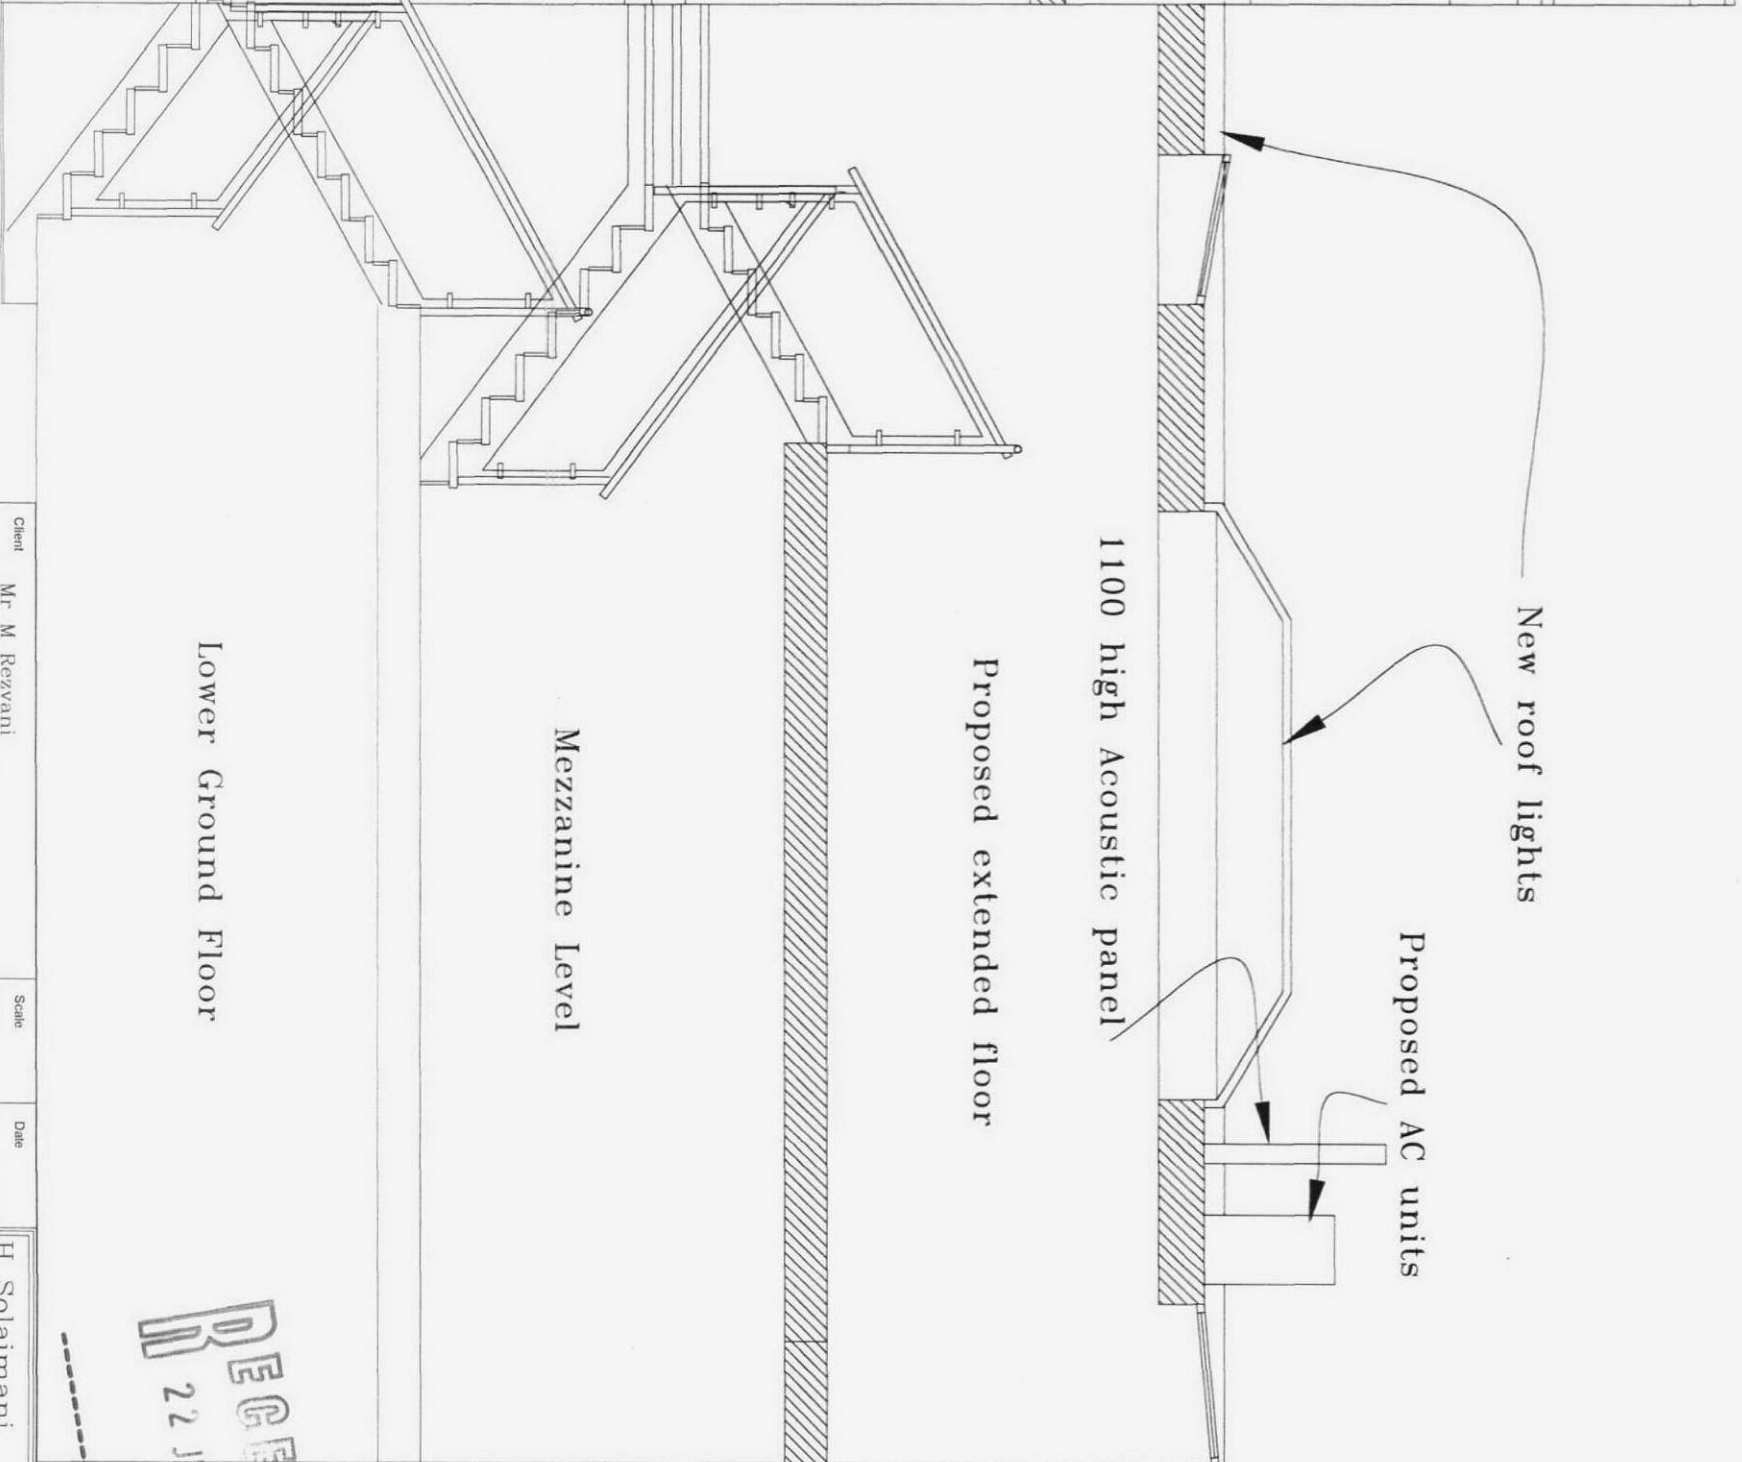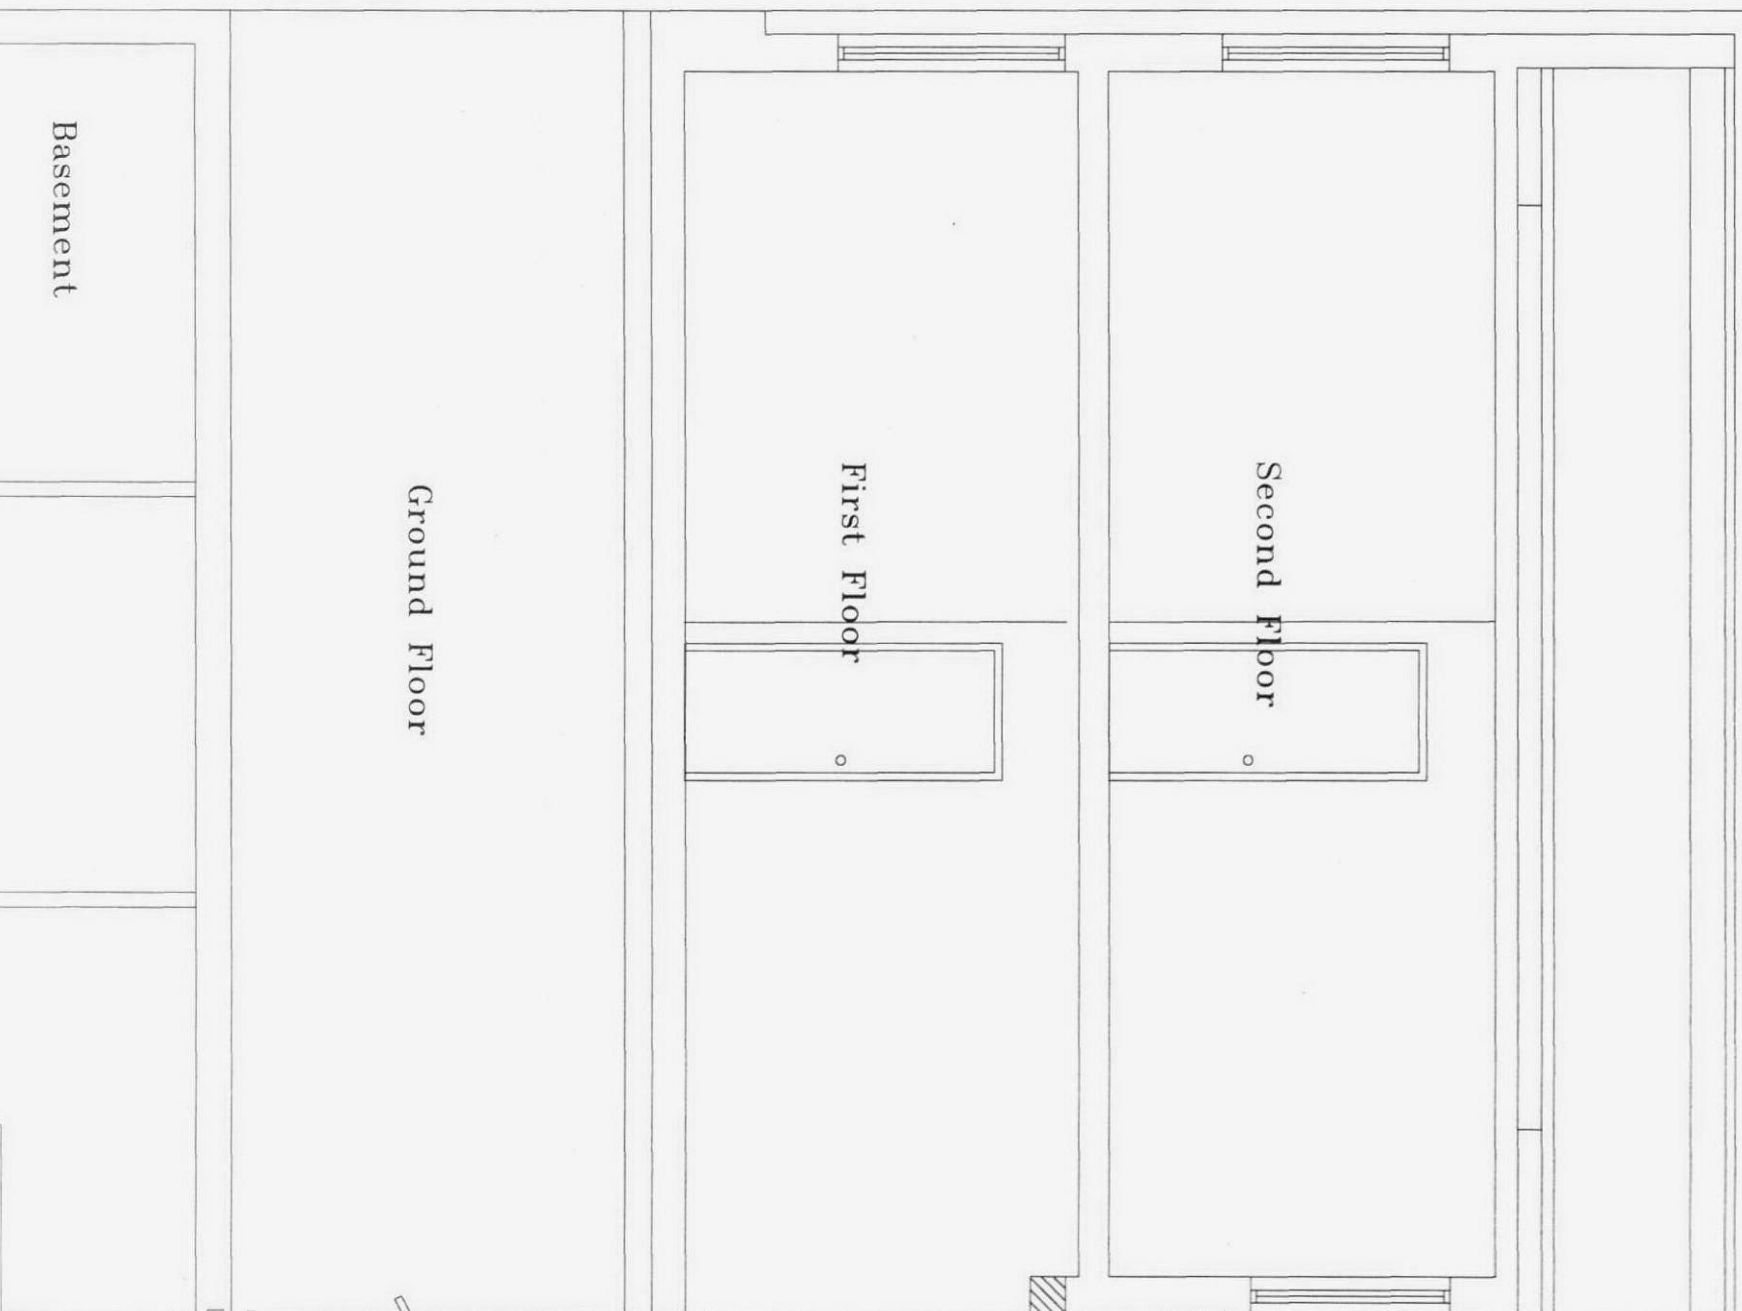


RECEIVED  
22 JUL 2010

# Section A-A

|   |  |           |                 |          |
|---|--|-----------|-----------------|----------|
| Rev.   |  | A         | A/C units Added | 06/07/10 |
| Description   |  |           |                 |          |
| Client   |  |           |                 |          |
| Mr M Rezvani<br>269 Camden High Street<br>London, NW1.                                                                                 |  |           |                 |          |
| Scale   |  |           |                 |          |
| 1:50   |  |           |                 |          |
| Date   |  |           |                 |          |
| March 2009   |  |           |                 |          |
| Scheme   |  |           |                 |          |
| Rear first floor extension   |  |           |                 |          |
| Title   |  |           |                 |          |
| Proposed Section A - A   |  |           |                 |          |
| Drawing No   |  | 690/HS/05 |                 |          |
| Drawn by   |  | HS        | Rev.            |          |
| Checked by   |  | A         |                 |          |
| Approved by   |  |           |                 |          |
| H Solaimani<br>12 Stanhops Mews West<br>London<br>SW7 5RB.<br>Tel: 020 7370 0376<br>Mobile: 07958 501134<br>e-mail: hr6@btinternet.com |  |           |                 |          |

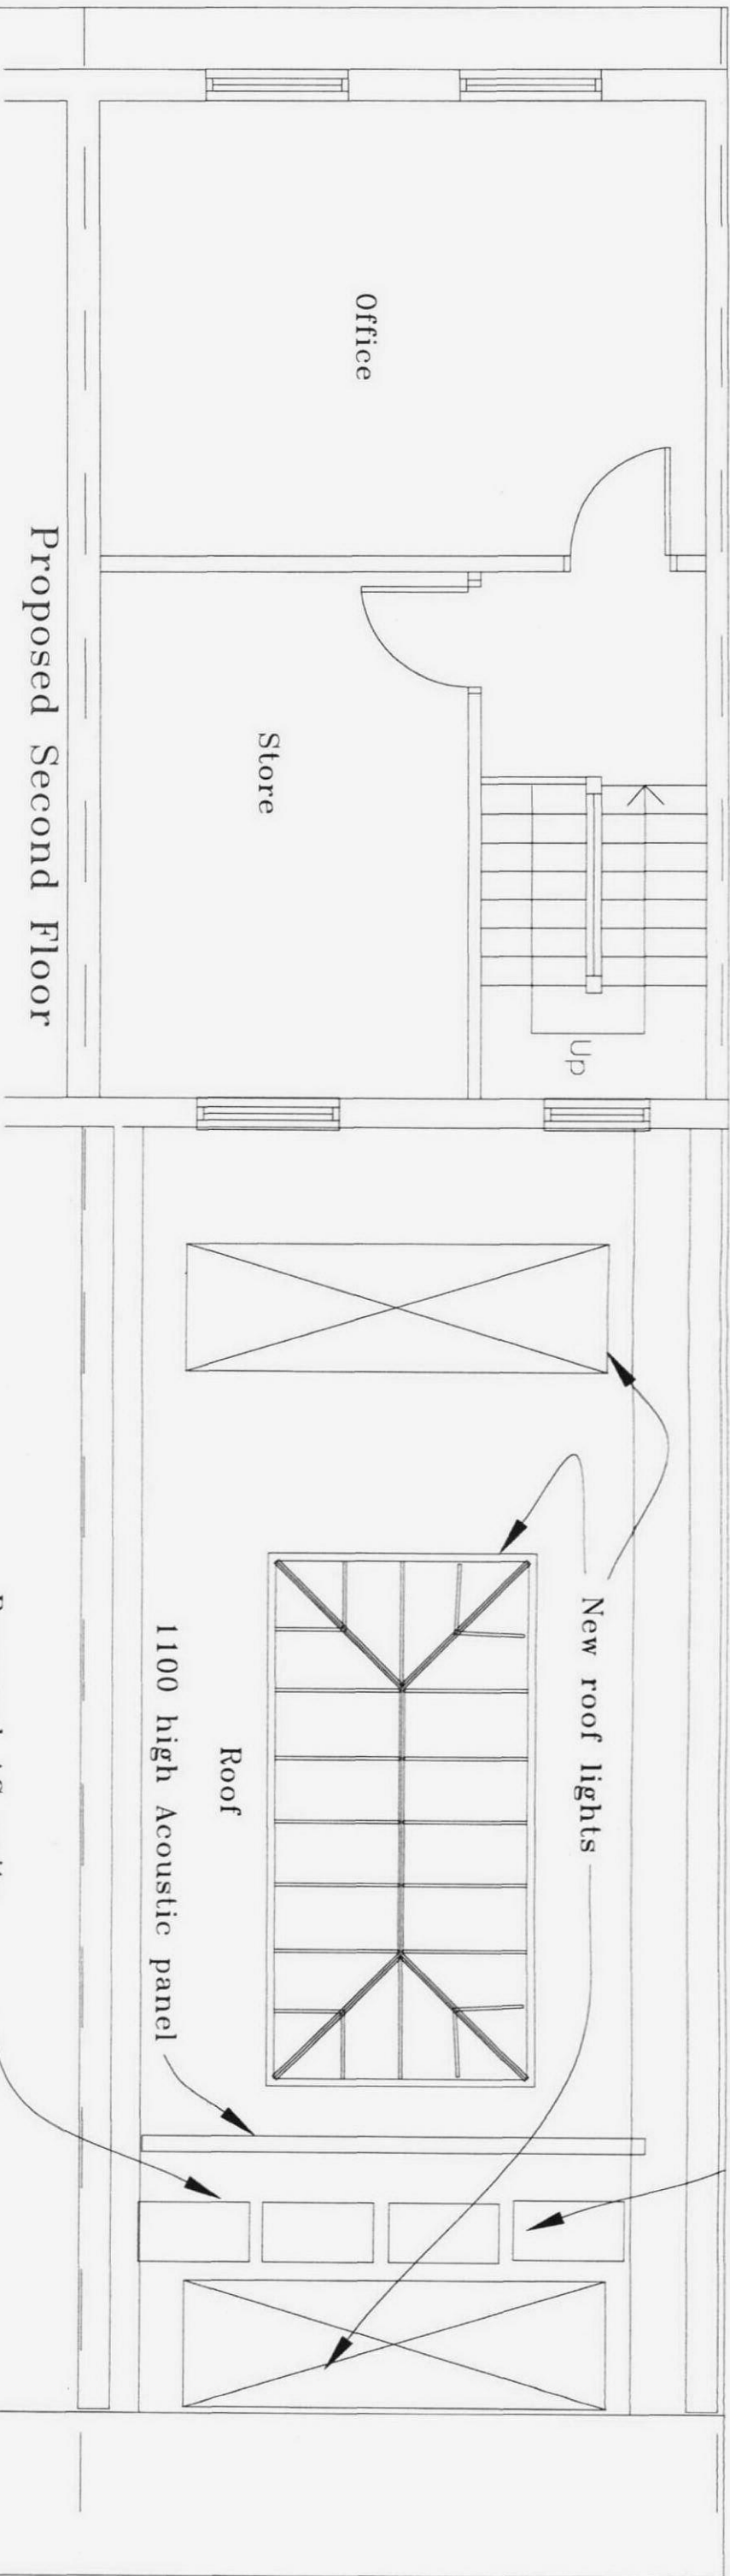


Proposed Second Floor

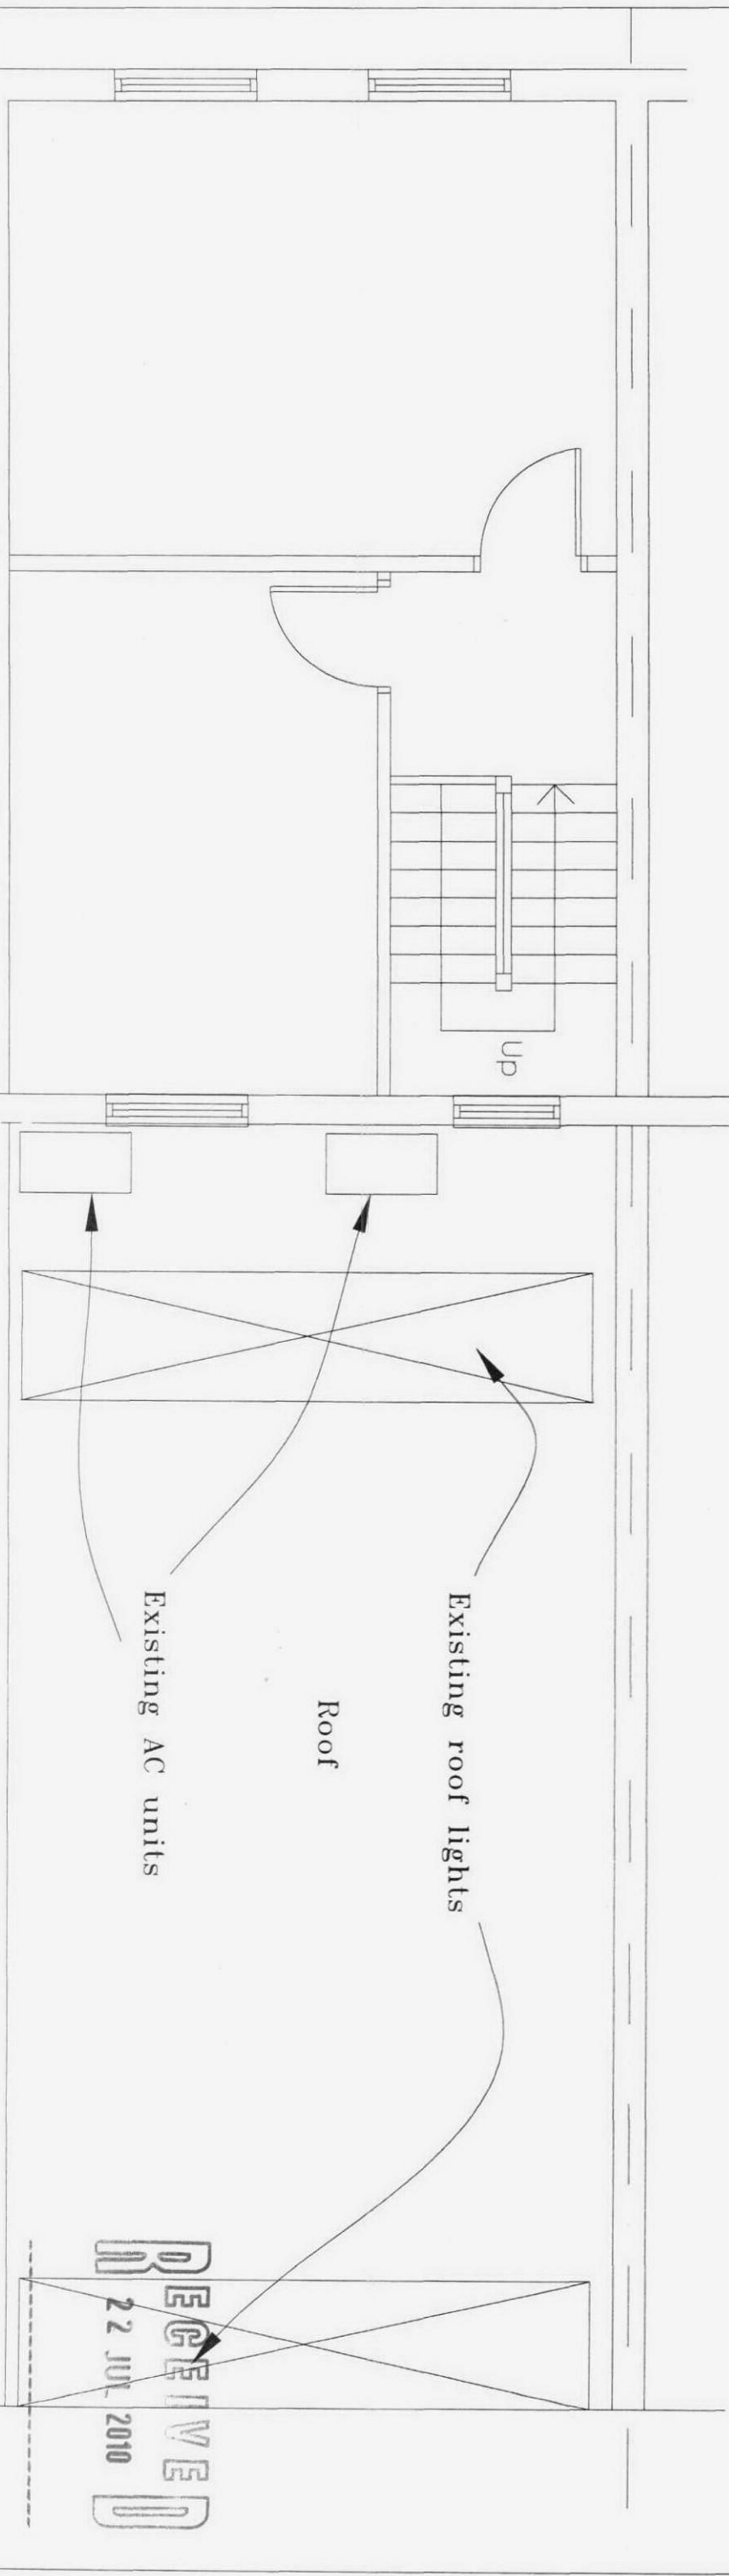


Existing Second Floor

|   |  |  |  |  |  |  |  |  |  |
|---|--|--|--|--|--|--|--|--|--|
| All dimensions to be checked on site before construction.<br>All drawings to be read in conjunction with specification. |  |  |  |  |  |  |  |  |  |
|   |  |  |  |  |  |  |  |  |  |
|   |  |  |  |  |  |  |  |  |  |
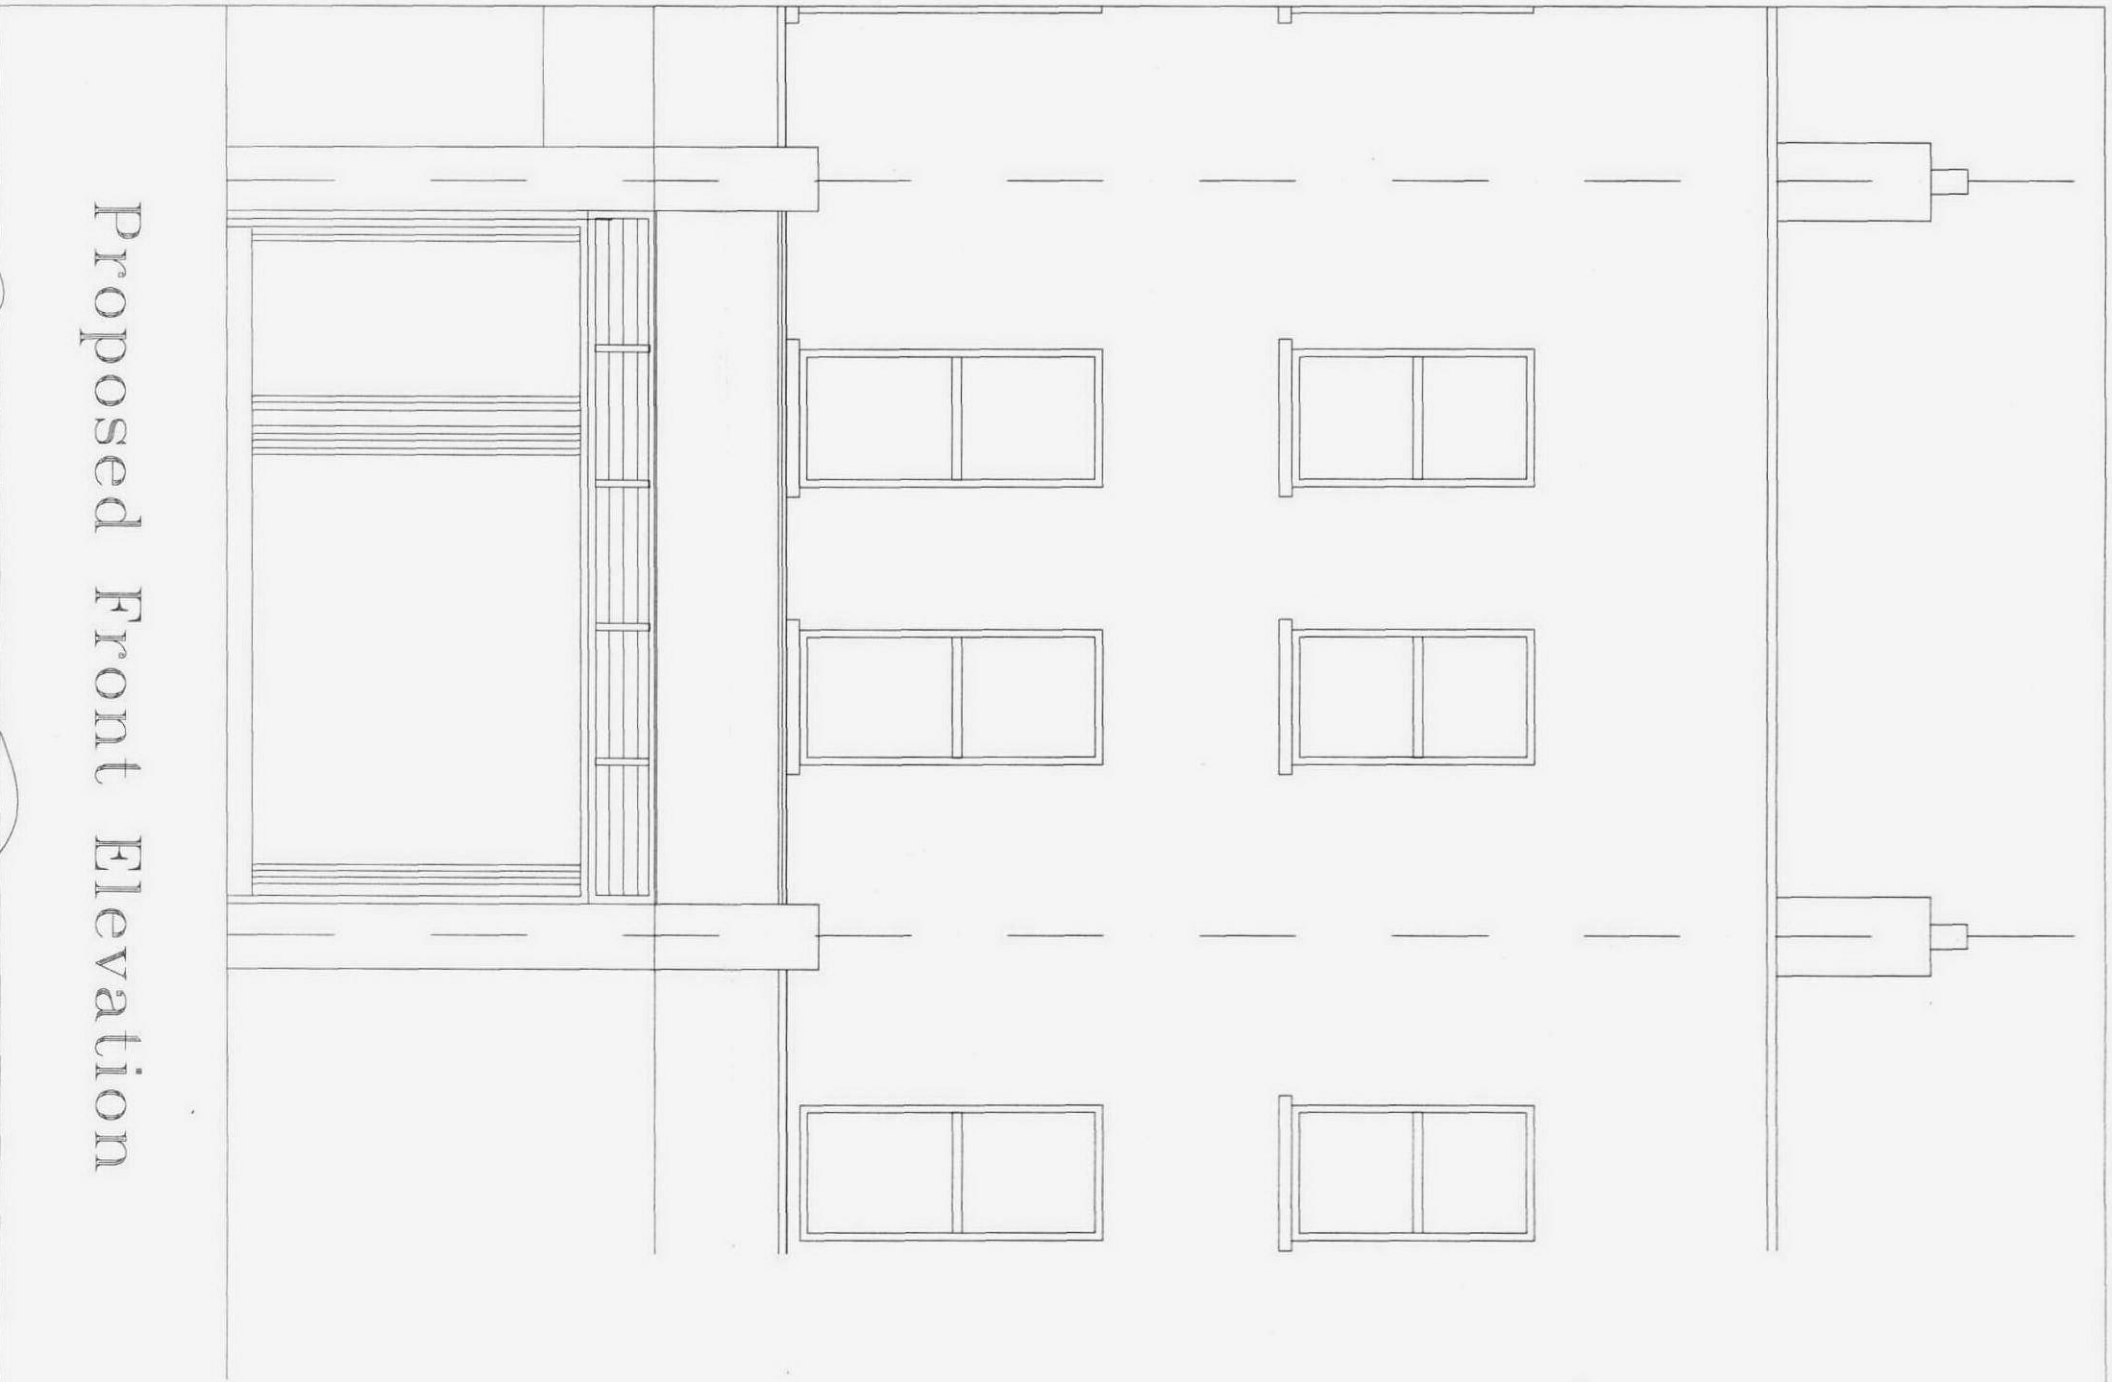

Proposed Front Elevation

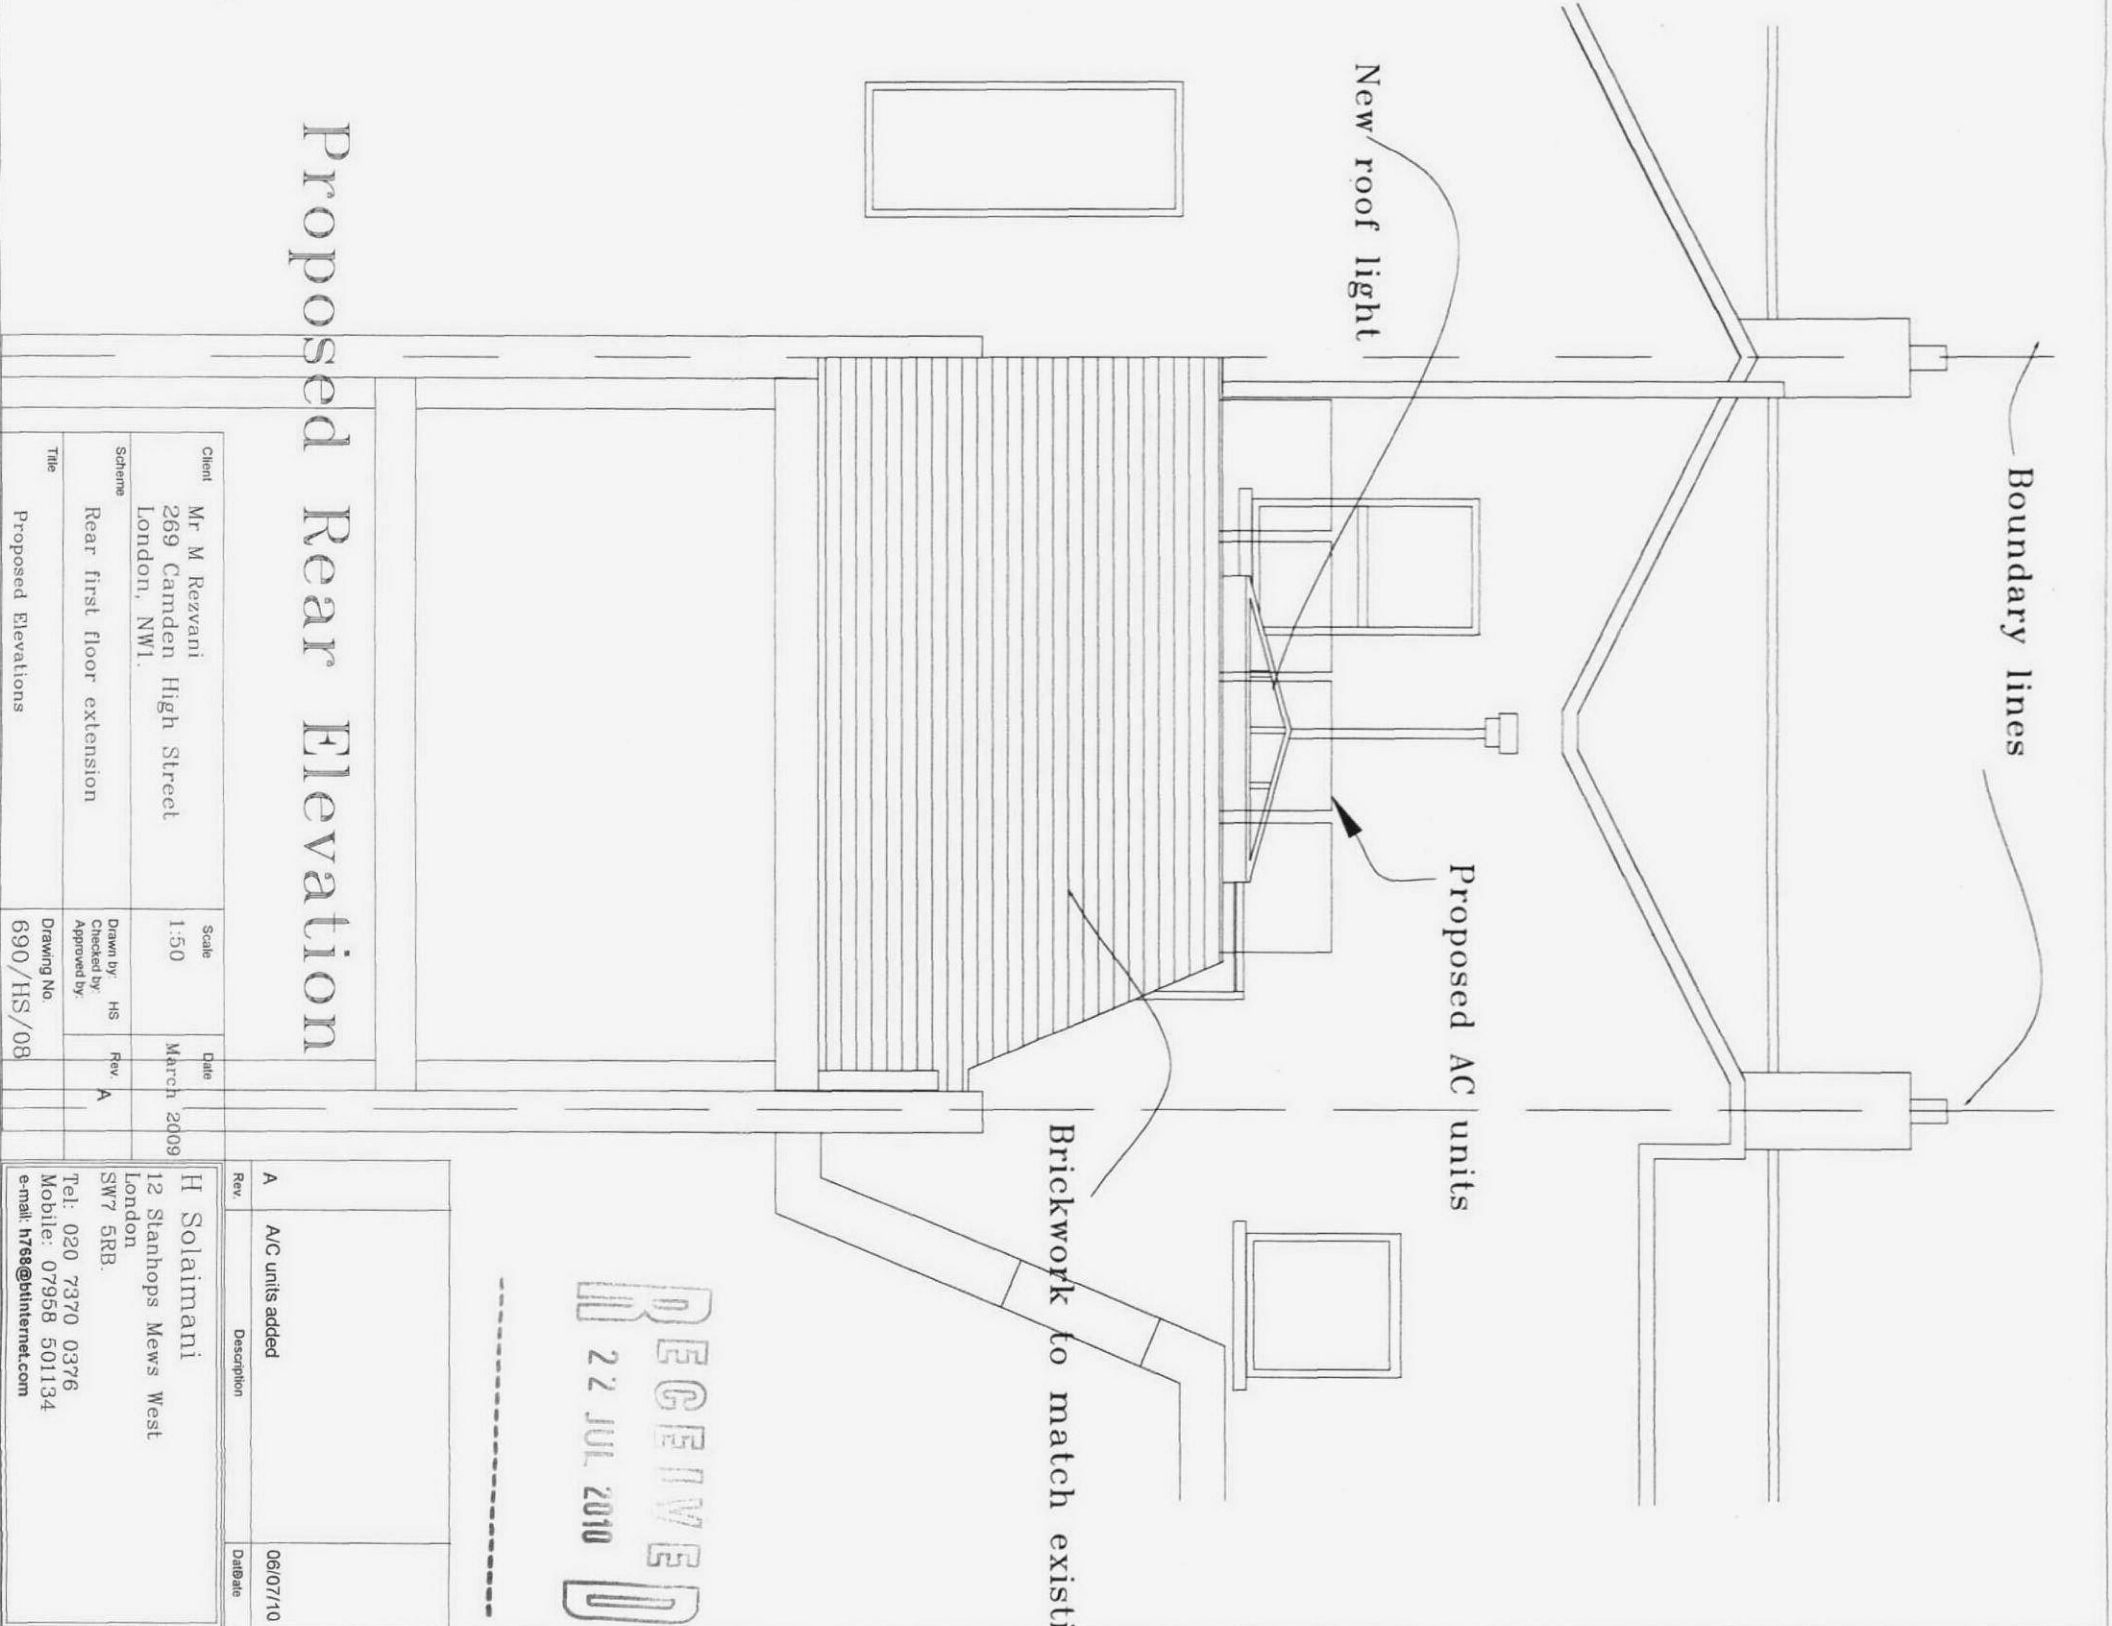

Proposed Rear Elevation


|        |                                        |             |           |      |            |
|--------|----------------------------------------|-------------|-----------|------|------------|
| Client | Mr M Rezvani                           | Scale       | 1:50      | Date | March 2009 |
| Scheme | 269 Camden High Street<br>London, NW1. | Drawn by    | HS        | Rev. | A          |
|        | Rear first floor extension             | Checked by  | HS        |      |            |
| Title  | Proposed Elevations                    | Drawing No. | 690/HS/08 |      |            |

|   |   |                 |          |
|---|---|-----------------|----------|
| Rev   | A | Description     | Date     |
|   |   | A/C units added | 06/07/10 |
| H Solaimani<br>12 Stanhops Mews West<br>London<br>SW7 5RB.<br>Tel: 020 7370 0376<br>Mobile: 07958 501134<br>e-mail: h768@btinternet.com |   |                 |          |

RECEIVED  
22 JUL 2010



Existing Front Elevation

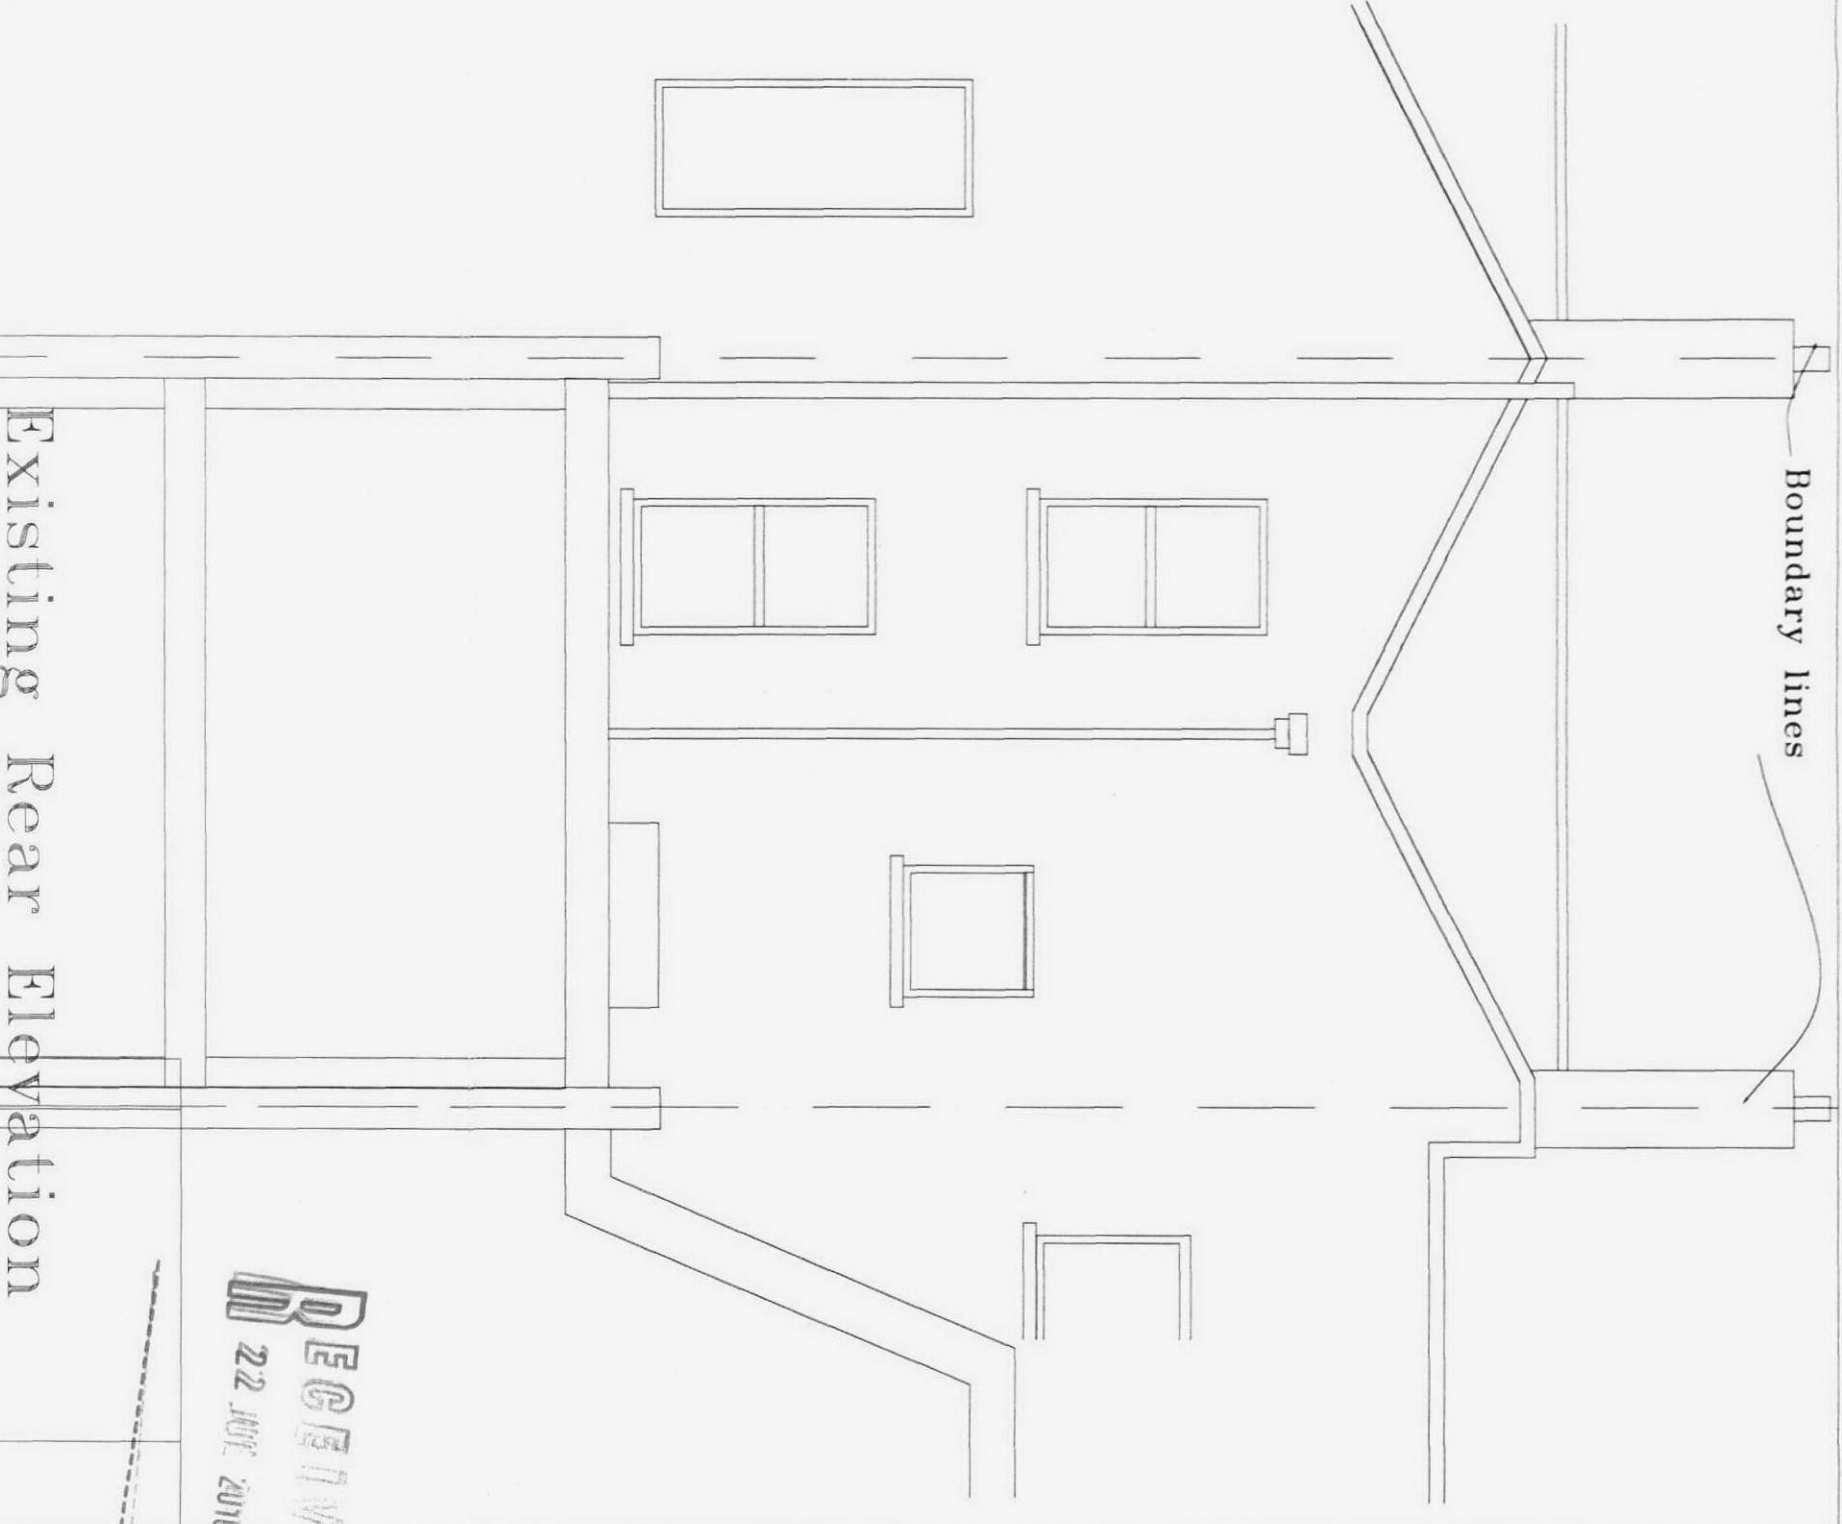

Boundary lines

Existing Rear Elevation

|                            |  |             |  |            |  |
|----------------------------|--|-------------|--|------------|--|
| Client                     |  | Scale       |  | Date       |  |
| Mr M Rezvani               |  | 1:50        |  | March 2009 |  |
| 269 Camden High Street     |  |             |  |            |  |
| London, NW1.               |  |             |  |            |  |
| Scheme                     |  | Drawn by    |  | Rev.       |  |
| Rear first floor extension |  | HS          |  |            |  |
| Title                      |  | Checked by  |  |            |  |
| Existing Elevations        |  | Approved by |  |            |  |
|                            |  | Drawing No  |  |            |  |
|                            |  | 690/HS/09   |  |            |  |

RECEIVED  
22 MAR 2009

H Solaimani  
12 Stanhops Mews West  
London  
SW7 5RB  
Tel: 020 7370 0376  
Mobile: 07958 501134  
e-mail: h765@btinternet.com