


EXISTING NORTH ELEVATION



Scale 1:100@A3

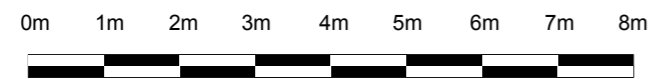

JOB No/ Desc.: 187 Kentish Town Road, London NW1 8PD	
Drawing Desc.: Existing North Elevation	Date : 16 August 2016
	Scale: 1/100@A3
	Drawing No.: 3719-003