


**First Floor Plan as Existing - Duntakings**

Scale 1:50 @ A3

Denotes duntakings

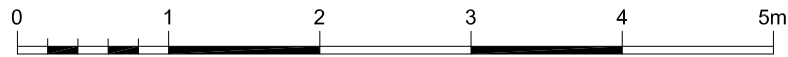

Scale 1:50

Notes:  
 1. All sizes to be taken and checked on site by the contractor prior to preparation of shop drawings or fabrication of parts.  
 2. This drawing should not be scaled. Any discrepancies to be brought to the immediate attention of the designer.  
 COPYRIGHT OF DESIGN AND DRAWING RESERVED

Issue Purpose

**PLANNING**

Project 1 PROVOST RD, LONDON NW3 4ST  
 Client MISHAL HUSAIN & MEEKAL HASHMI  
 Title FIRST FLOOR PLAN AS EXISTING - DUNTAKINGS  
 Project No. 160901  
 Scale 1:50 @ A3  
 Drawn CAD

Dwg. No. 160901-004.3  
 Date SEPT 2016  
 Revision

**absolute detail**

t + f 01628 528492

m 07824 641414

e alison@absolutedetail.me

w absolutedetail.me