


Notes:
 1. All dimensions and levels are in millimetres unless otherwise noted
 2. Do not scale from this drawing
 3. All dimensions and levels are to be confirmed



① PROPOSED FRONT ELEVATION
 SCALE: 1:50



② PROPOSED REAR ELEVATION
 SCALE: 1:50

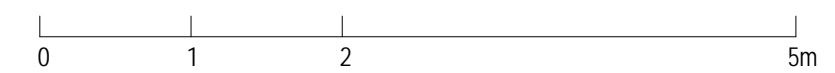

Issue		
Issue	Date	Description
A	01.08.16	Planning Application
Project Name: Flat 1, 11 Glenilla Road		
Scale:	1:50@ A1	Issue Date: 01.08.16
Drawn:	AK	
Drawing Name: Proposed Elevations		
Drawing Number:	B-PE001	Issue: A