


No.15

No.16

REAR ELEVATION

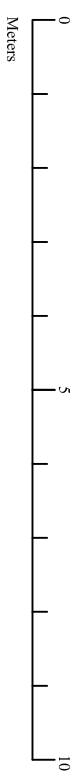

These drawings have been prepared for the purpose of obtaining planning permission only. Use of these drawings for any other purpose, including construction, is prohibited. The drawings are not to be used for any other purpose without the prior written consent of the author. All dimensions and levels shown are to be verified on site. Proposed layouts are subject to amendment as a result of the reinforcement of existing floor, wall, roof structures by structural engineers.

PLANNING

man & man p l a n n i n g Unit 20, Angerstein Business Park London SE10 9RT	PROJECT: CHILLY COOL 15 - 16 LEIGH ROAD LONDON WCH1 9EW	SCALE: 1:100@A3
	TITLE: PRE - EXISTING ELEVATION	DRAWN BY: RG
	DATE: APRIL 2014	DRAWING NO: MM14 - 149 - 02a