

Architectural floor plan of a residential property. The plan shows a main entrance from the street level leading to a front patio and an entrance for a basement flat. A central entrance hallway leads to a ground floor flat and an entrance hallway for the first and second floor flats. The property includes a courtyard, rear patio, and various gardens. Dimensions are provided for several areas, and the plan is bounded by Torriano Avenue, Leighton Road, and 88 Torriano Avenue.

Key features and dimensions:

- Entrances:** MAIN ENTRANCE FROM STREET LEVEL, FRONT PATIO ENTRANCE FOR BASEMENT FLAT, ENTRANCE HALLWAY TO GROUND FLOOR FLAT, ENTRANCE HALLWAY TO FIRST AND SECOND FLOOR FLAT.
- Dimensions:** 180.00, 345.00, 360.00, 200.00, 180.00, 370.00, 571.00, 257.00, 425.00, 36.00, 273.00.
- Surrounding Areas:** 92 TORRIANO AVENUE, 92 TORRIANO AVENUE GARDEN, 142 LEIGHTON ROAD GARDEN, 144 LEIGHTON ROAD GARDEN, 146 LEIGHTON ROAD GARDEN, 88 TORRIANO AVENUE, 88 TORRIANO AVENUE GARDEN, 148 LEIGHTON ROAD.
- Other Features:** COURTYARD, REAR PATIO.

Architectural floor plan of a ground floor flat at 92 Torriano Avenue. The plan shows a rectangular layout with a central hallway leading to two bedrooms, a bathroom, and a kitchen. Dimensions are provided for various rooms and overall sections. The plan is bounded by 92 Torriano Avenue to the north and 88 Torriano Avenue to the south. It is flanked by the roof of the ground floor flat to the west and the roof of the 88 Torriano ground floor flat to the east. Section lines A-102, A-103, and A-104 are marked on the left side.


**Room Dimensions and Layout:**

- Overall Dimensions:**
  - North: 621.00
  - West: 530.00
  - East: 425.00
  - South: 773.00
- Internal Room Dimensions:**
  - Bedroom (Left): 372.50
  - Bedroom (Right): 372.50
  - Kitchen: 285.00
  - Bathroom: 196.50
  - Hallway: 470.00
- Surrounding Areas:**
  - 92 TORRIANO AVENUE (North)
  - 88 TORRIANO AVENUE (South)
  - ROOF OF GROUND FLOOR FLAT (West)
  - ROOF OF 88 TORRIANO GROUND FLOOR FLAT (East)
- Section Lines:**
  - 1 A-102
  - 2 A-103
  - 3 A-104


A-100

THE AUTHOR TAKES NO RESPONSIBILITY FOR ANY DIMENSIONS OBTAINED BY SCALING FROM THIS DRAWING. IF NO DIMENSION IS SHOWN THE RECIPIENT MUST ASCERTAIN THE DIMENSION SPECIFICALLY FROM THE ARCHITECT OR BY SITE MEASUREMENT AND MAY NOT RELY UPON THIS DRAWING. SUPPLYING THIS DRAWING IN DIGITAL FORM IS SOLELY FOR CONVENIENCE AND NO RELIANCE MAY BE PLACED ON ANY DATA ON DIGITAL FORM. ALL DATA MUST BE CHECKED AGAINST THE HARD COPY.


ARCHITECTURAL DRAWINGS ARE FOR COORDINATION PURPOSES ONLY. FOR ANY SPECIALIST INFORMATION, PLEASE REFER TO CONTRACTORS / SUB-CONTRACTORS DRAWINGS.

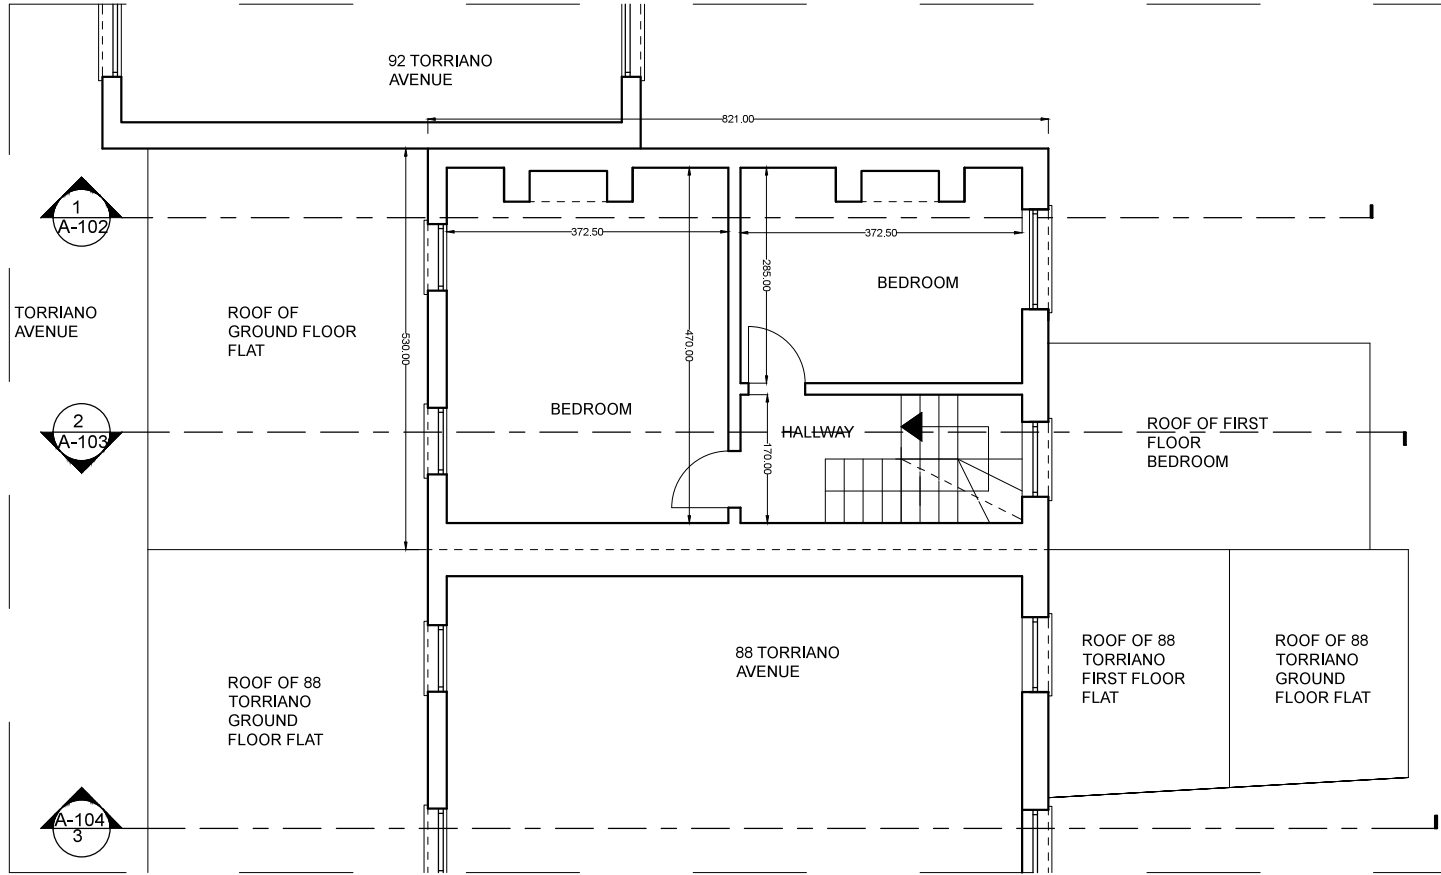

① EXISTING SECOND FLOOR PLAN

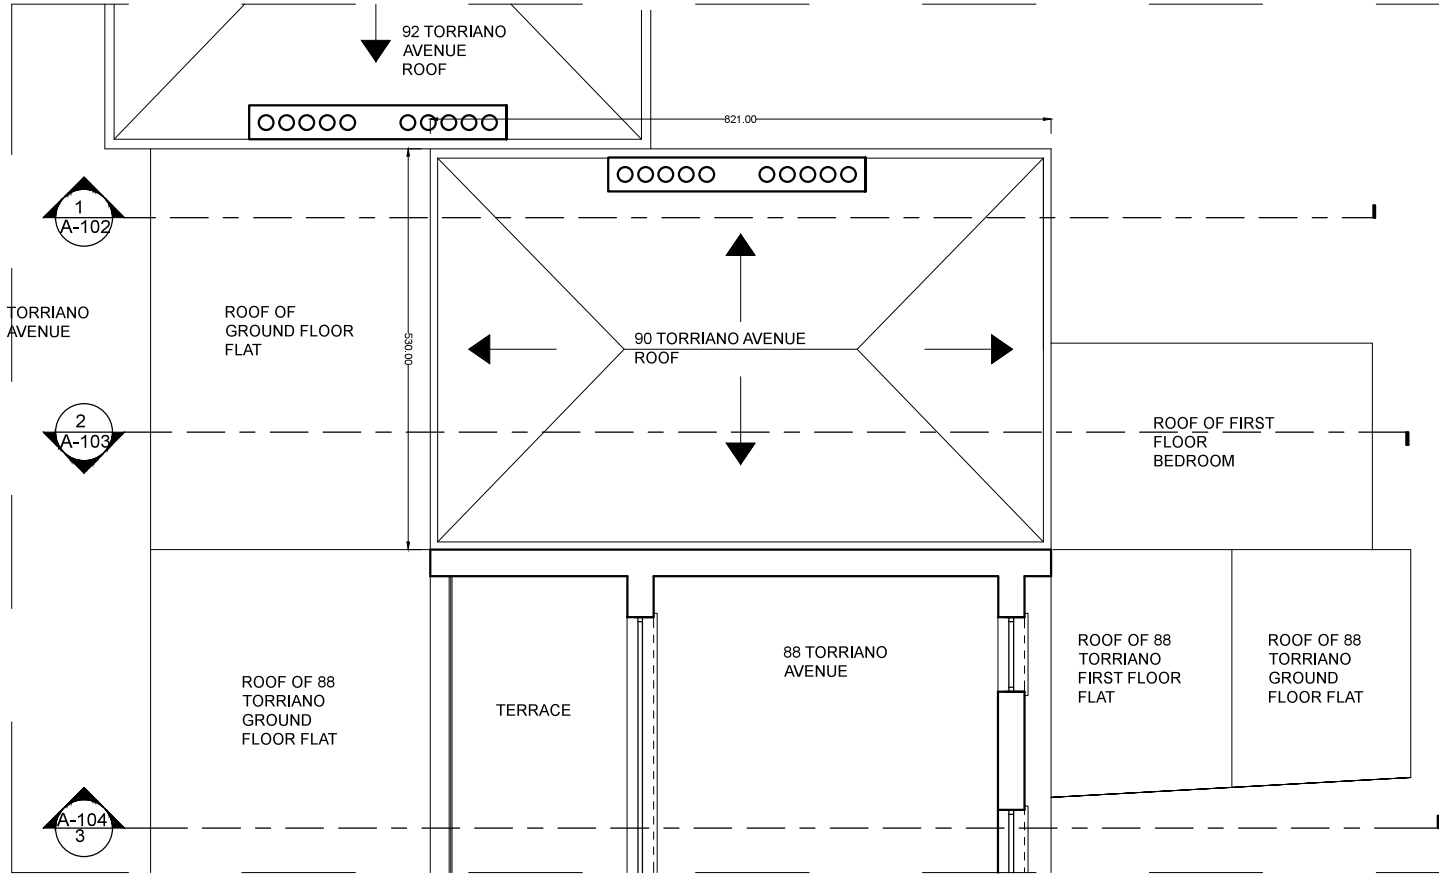

② EXISTING ROOF PLAN

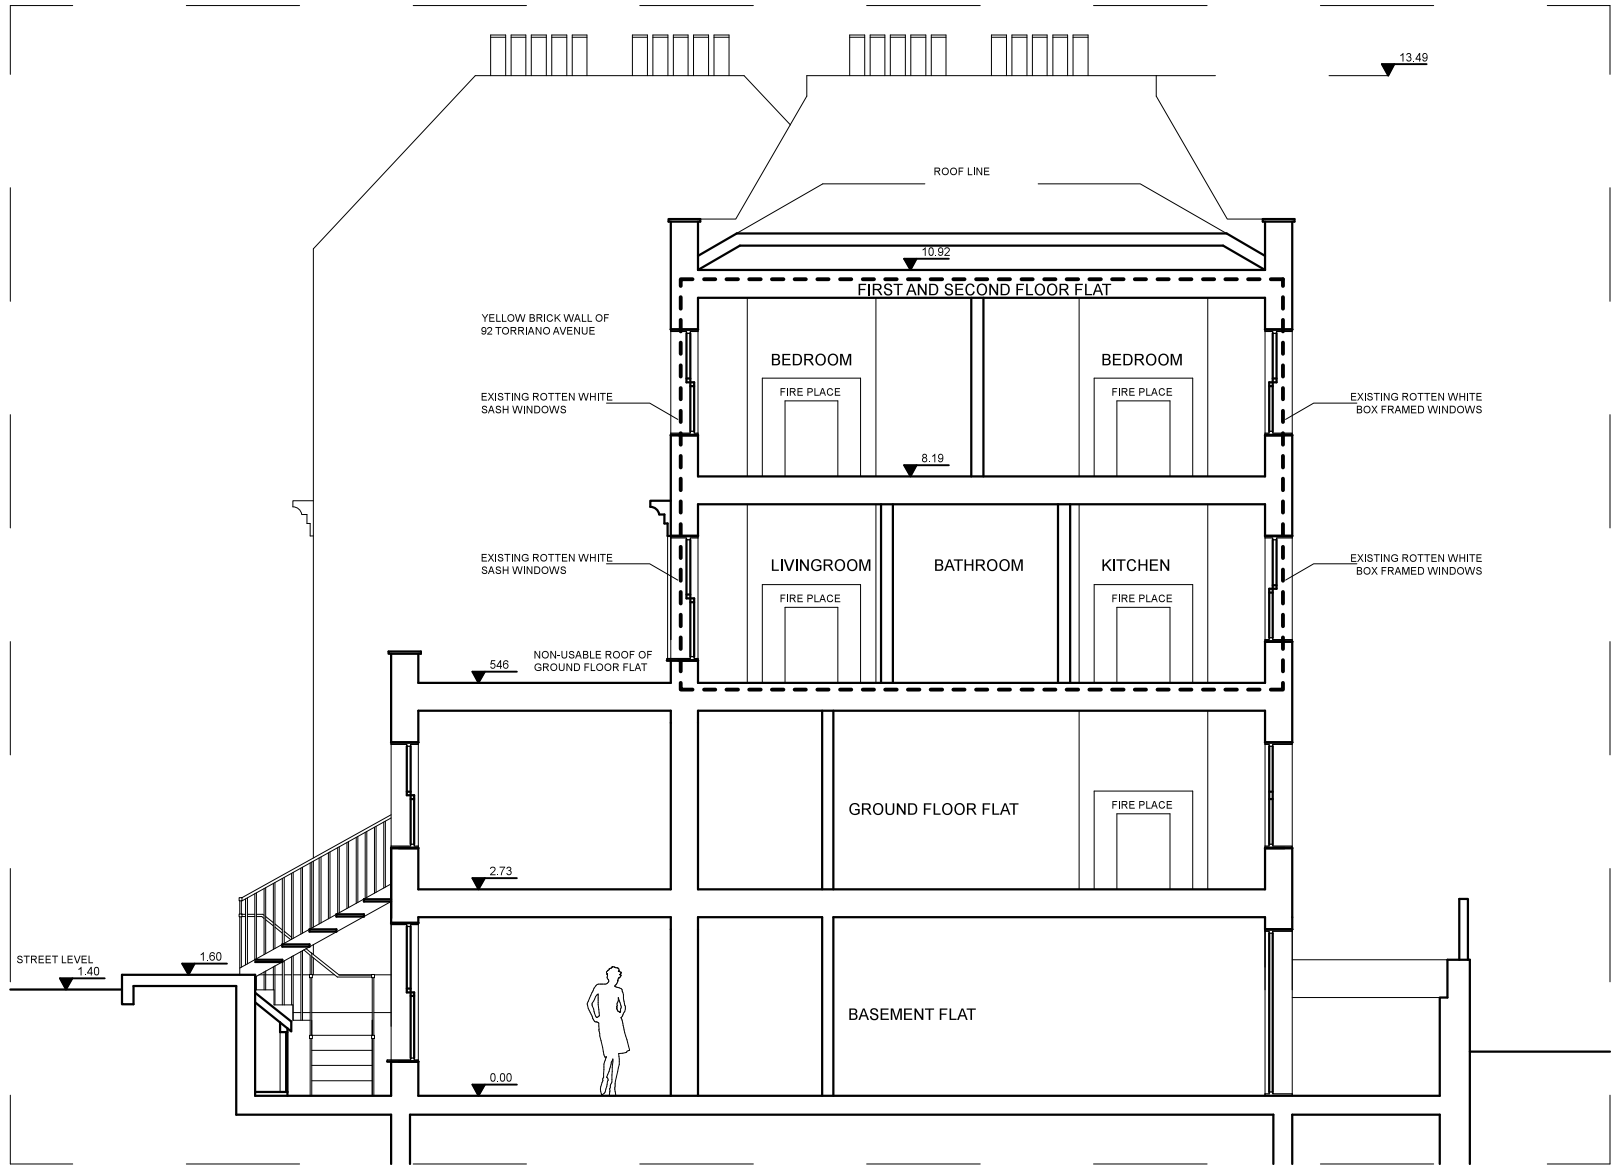


① EXISTING SECTION 1



② EXISTING FRONT FACADE

PROJECT				DESIGNER		CONTRACTOR		CLIENT		NOTES		PROJECT NUMBER: 064		FORMAT: A3		SCALE: 1:100	
KENTISH TOWN HOUSE				SEDA ZIREK DESIGN				JAMES WILLIAMS				DRAWING TITLE:					
FIRST AND SECOND FLOOR				90 Torriano Avenue		TEL: +44 7903177029						EXISTING SECTION 1 AND FRONT					
90 Torriano Avenue				London								ELEVATION					
London				NW5 2SE													
NW5 2SE				sz@sedazirek.com													
THE AUTHOR TAKES NO RESPONSIBILITY FOR ANY DIMENSIONS OBTAINED BY SCALING FROM THIS DRAWING. IF NO																	
DIMENSION IS SHOWN THE RECIPIENT MUST ASCERTAIN THE DIMENSION SPECIFICALLY FROM THE ARCHITECT OR																	
BY SITE MEASUREMENT AND MAY NOT RELY UPON THIS DRAWING. SUPPLYING THIS DRAWING IN DIGITAL FORM IS																	
SOLELY FOR CONVENIENCE AND NO RELIANCE MAY BE PLACED ON ANY DATA ON DIGITAL FORM. ALL DATA MUST BE																	
CHECKED AGAINST THE HARD COPY.																	
ARCHITECTURAL DRAWINGS ARE FOR COORDINATION PURPOSES ONLY. FOR ANY SPECIALIST INFORMATION, PLEASE																	
REFER TO CONTRACTORS / SUB-CONTRACTORS DRAWINGS.																	
		REV 002 15/10/2016															
		REV 001 30/09/2016															




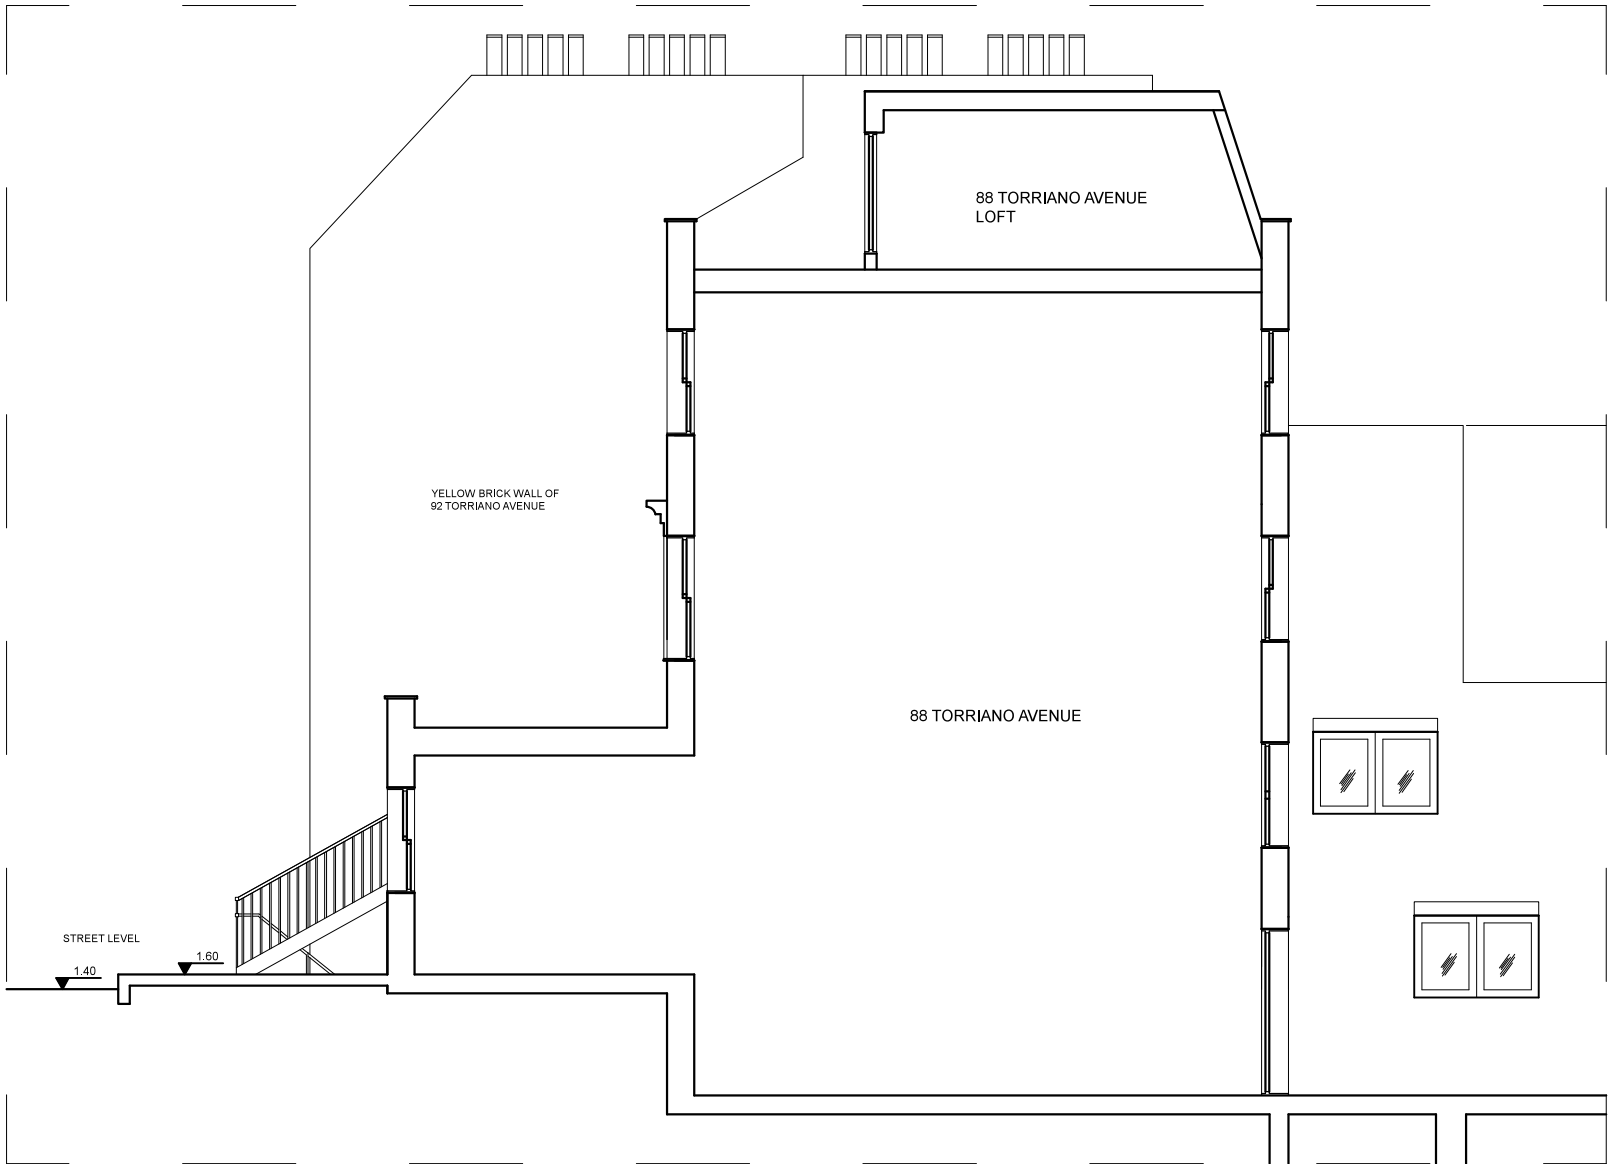


① EXISTING SECTION 3

<div>PROJECT</div> <div>KENTISH TOWN HOUSE</div> <div>FIRST AND SECOND FLOOR</div> <div>90 Torriano Avenue</div> <div>London</div> <div>NW5 2SE</div> <div>THE AUTHOR TAKES NO RESPONSIBILITY FOR ANY DIMENSIONS OBTAINED BY SCALING FROM THIS DRAWING. IF NO DIMENSION IS SHOWN THE RECIPIENT MUST ASCERTAIN THE DIMENSION SPECIFICALLY FROM THE ARCHITECT OR BY SITE MEASUREMENT AND MAY NOT RELY UPON THIS DRAWING. SUPPLYING THIS DRAWING IN DIGITAL FORM IS SOLELY FOR CONVENIENCE AND NO RELIANCE MAY BE PLACED ON ANY DATA ON DIGITAL FORM. ALL DATA MUST BE CHECKED AGAINST THE HARD COPY.</div> <div>ARCHITECTURAL DRAWINGS ARE FOR COORDINATION PURPOSES ONLY. FOR ANY SPECIALIST INFORMATION, PLEASE REFER TO CONTRACTORS / SUB-CONTRACTORS DRAWINGS.</div>	
--	--	


1 PROPOSED FIRST FLOOR PLAN

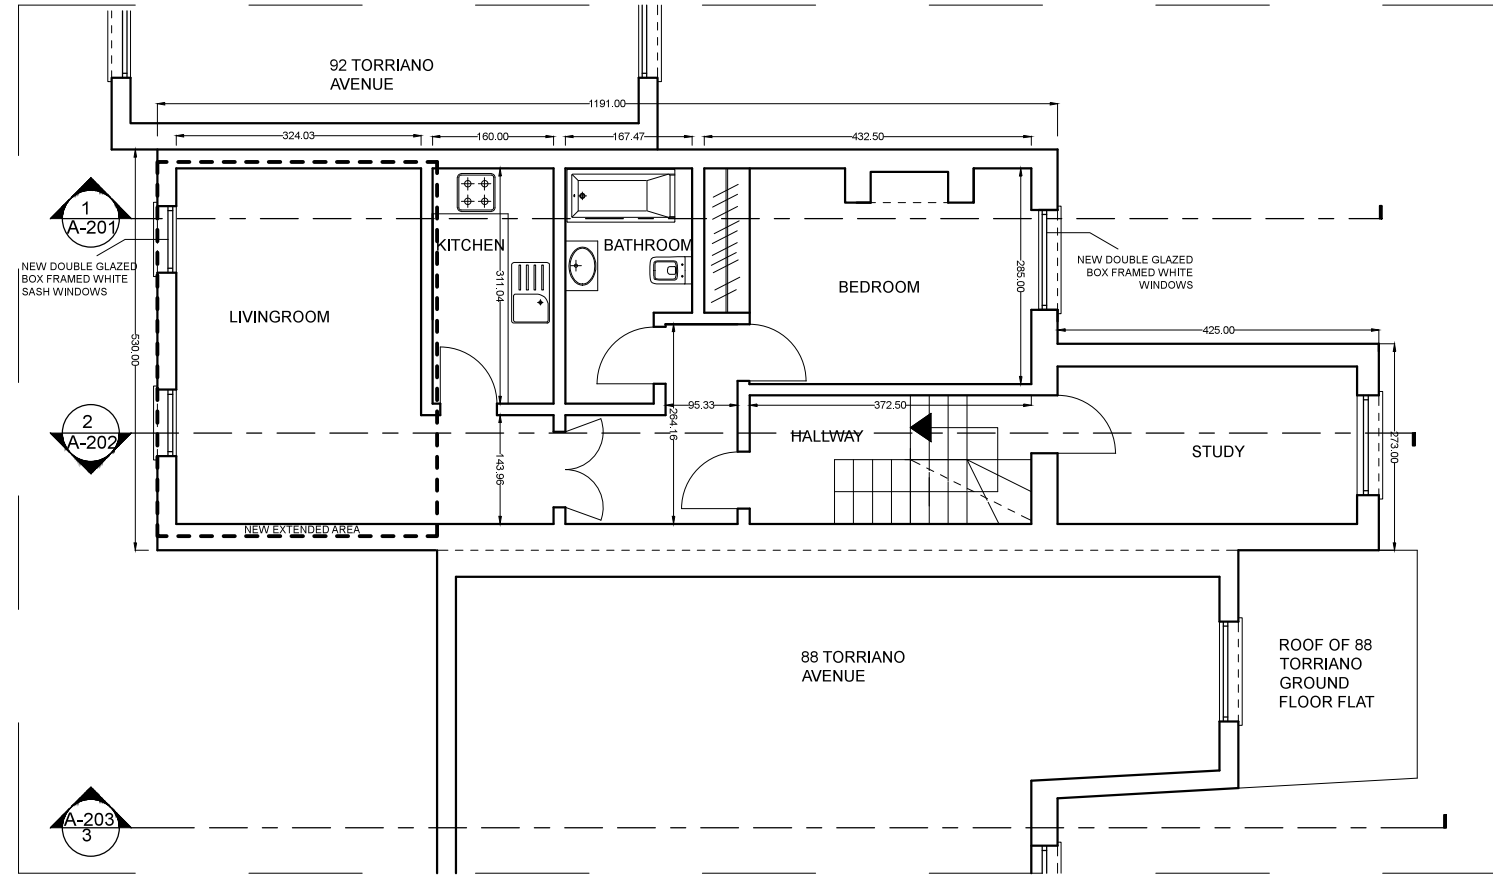


2 PROPOSED SECOND FLOOR PLAN

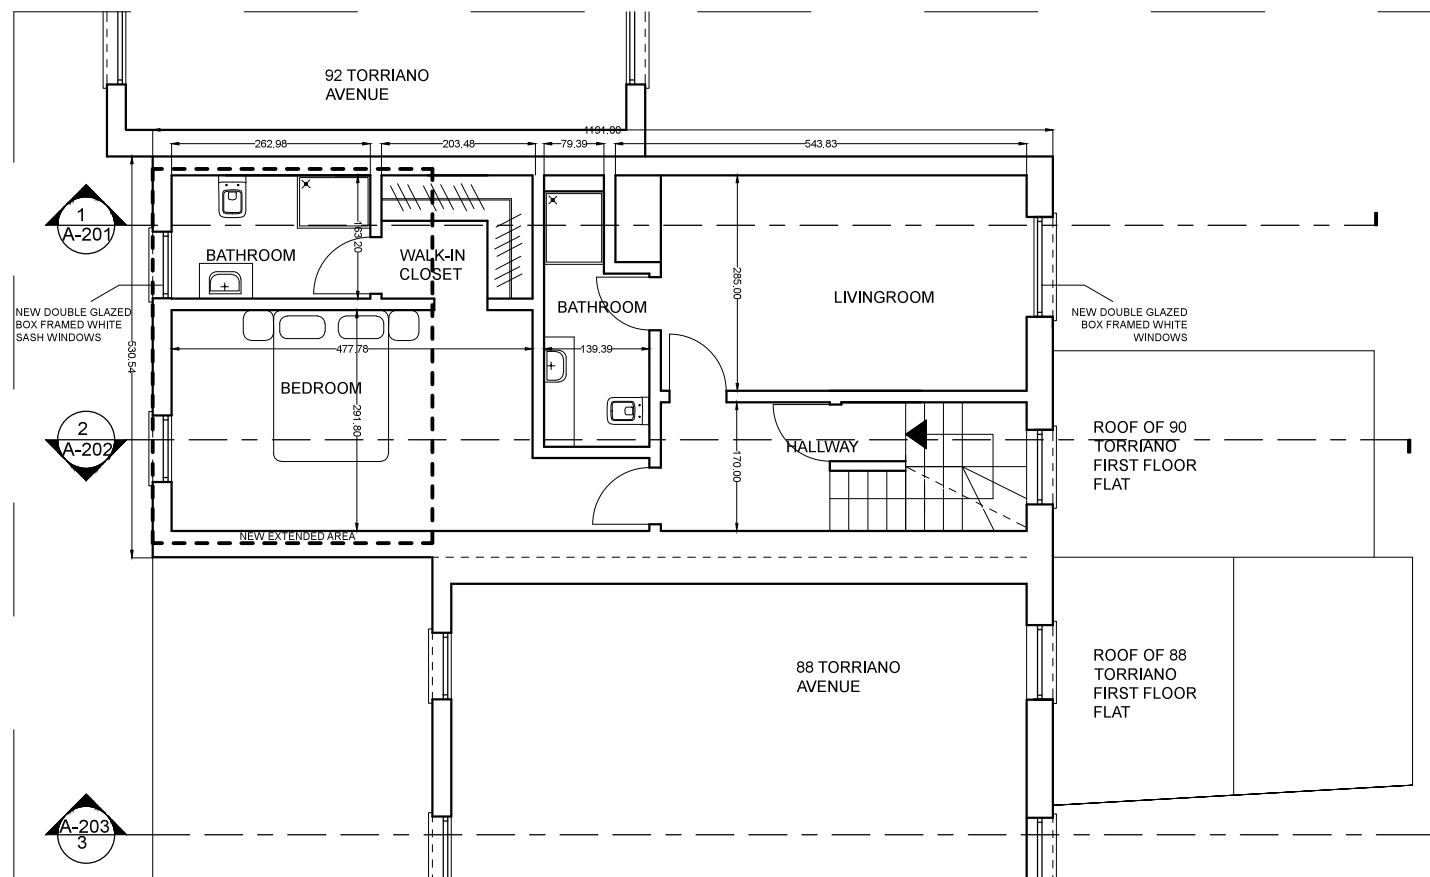

3 PROPOSED LOFT EXTENSION PLAN

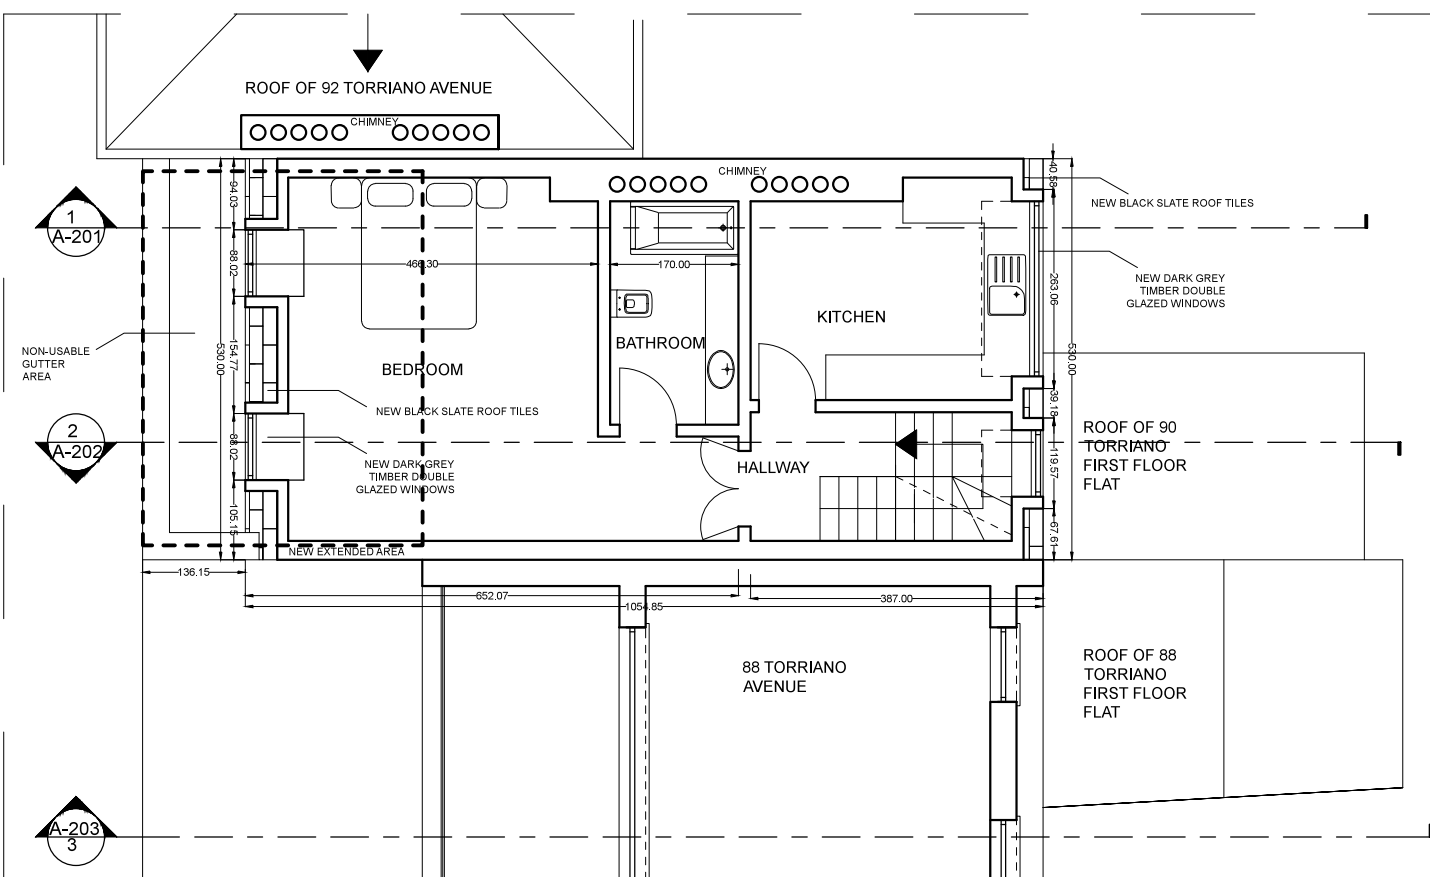


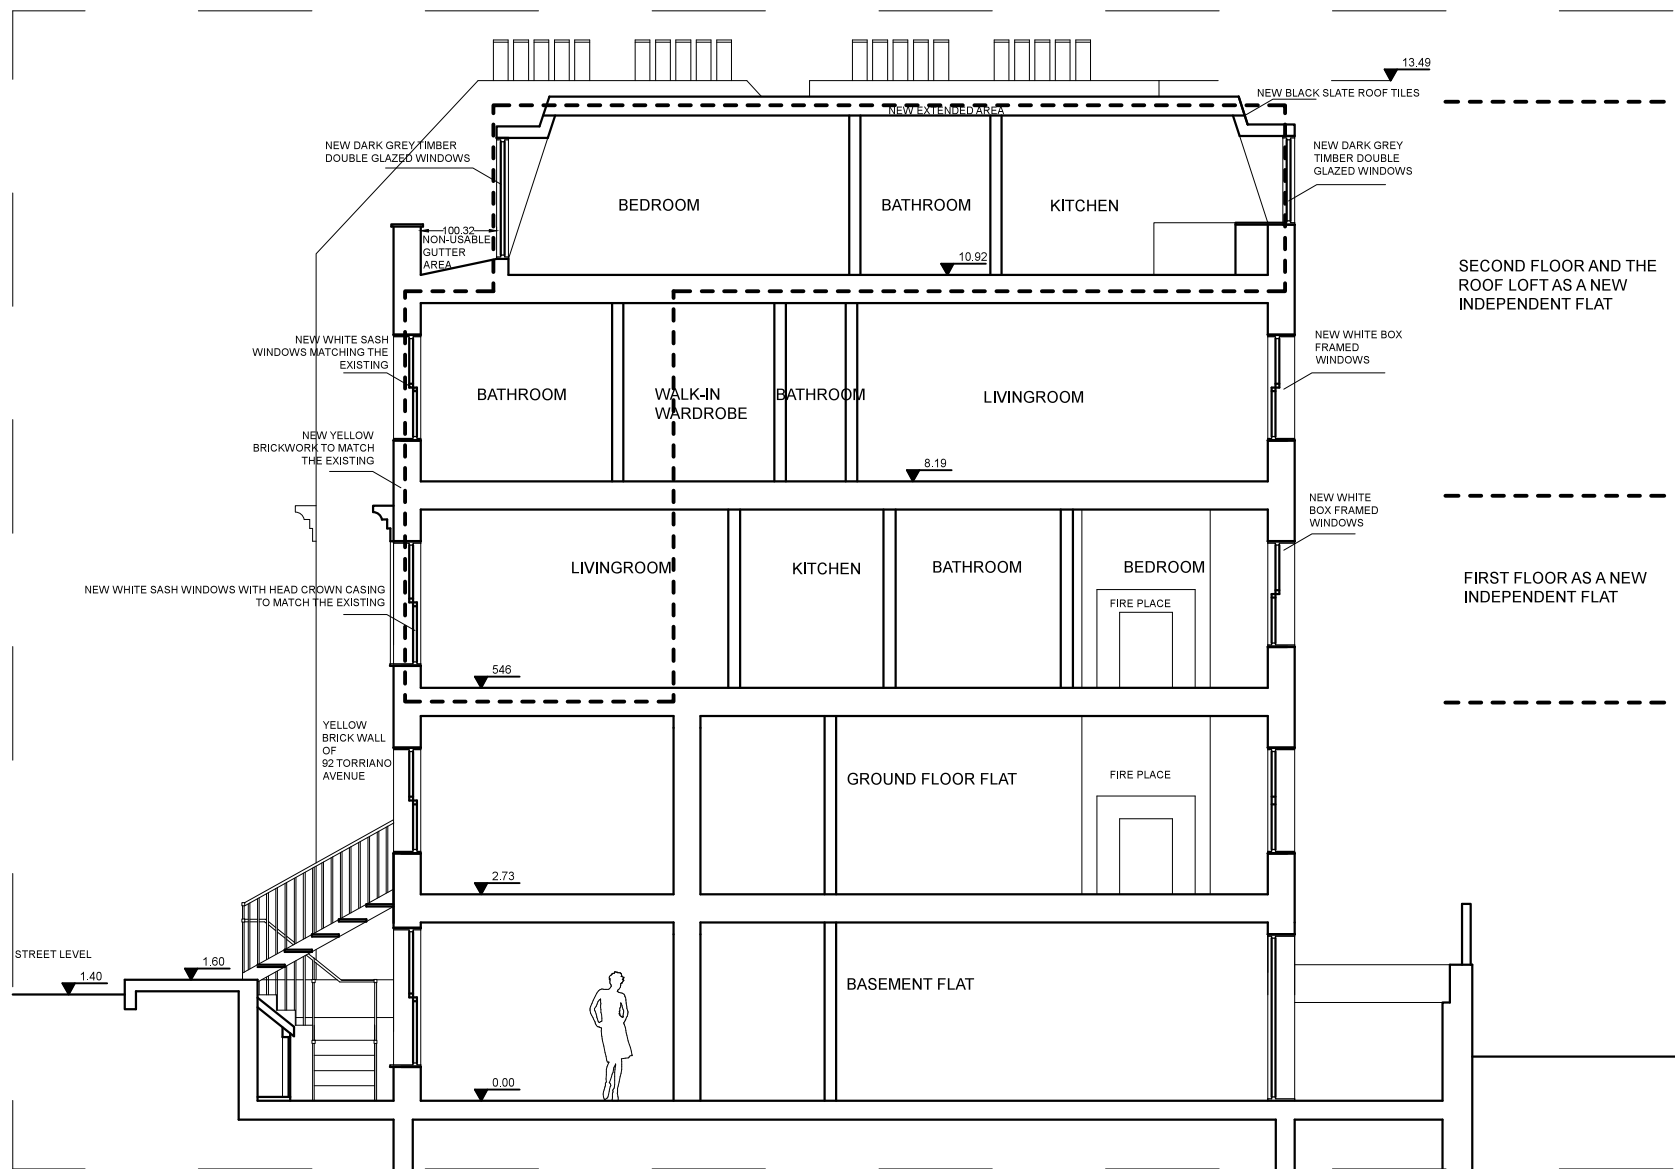


1 PROPOSED SECTION 1



2 PROPOSED FRONT FACADE

PROJECT  KENTISH TOWN HOUSE FIRST AND SECOND FLOOR  90 Torriano Avenue London NW5 2SE  
--

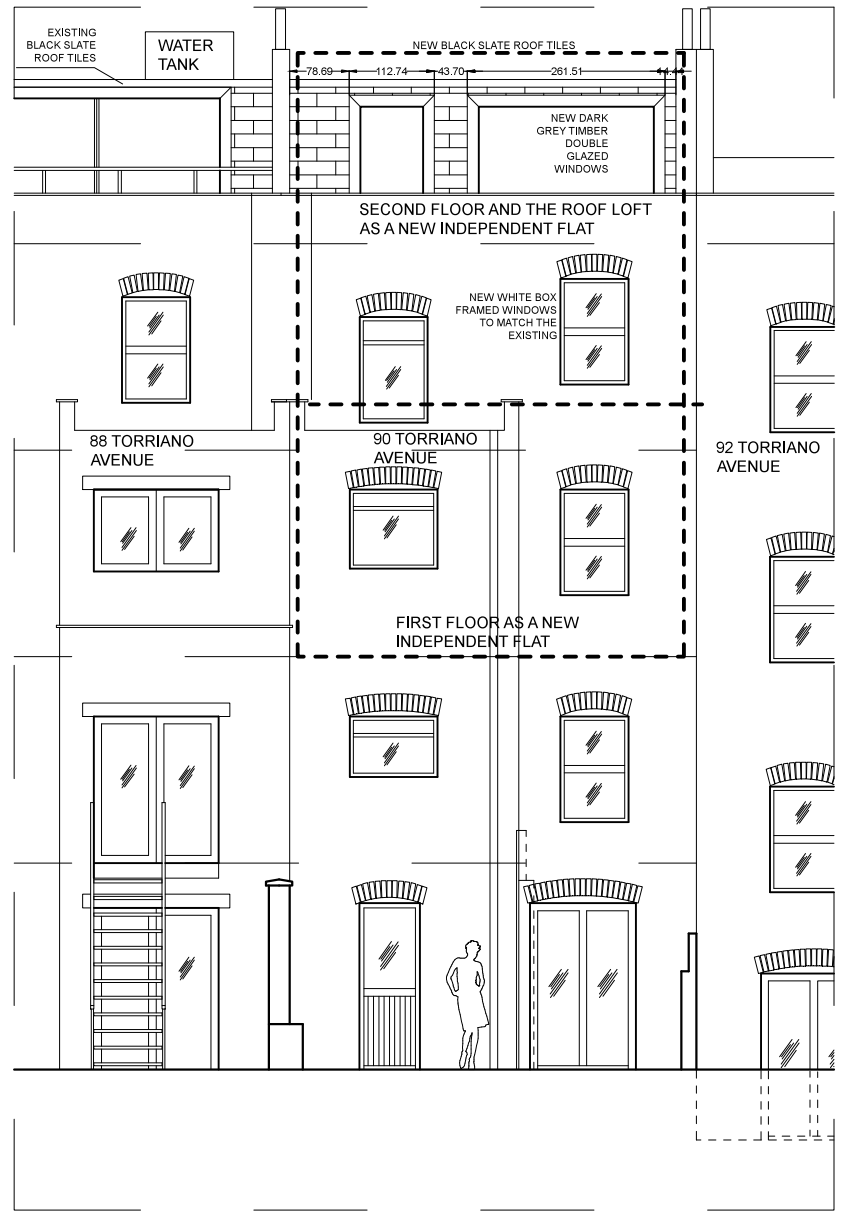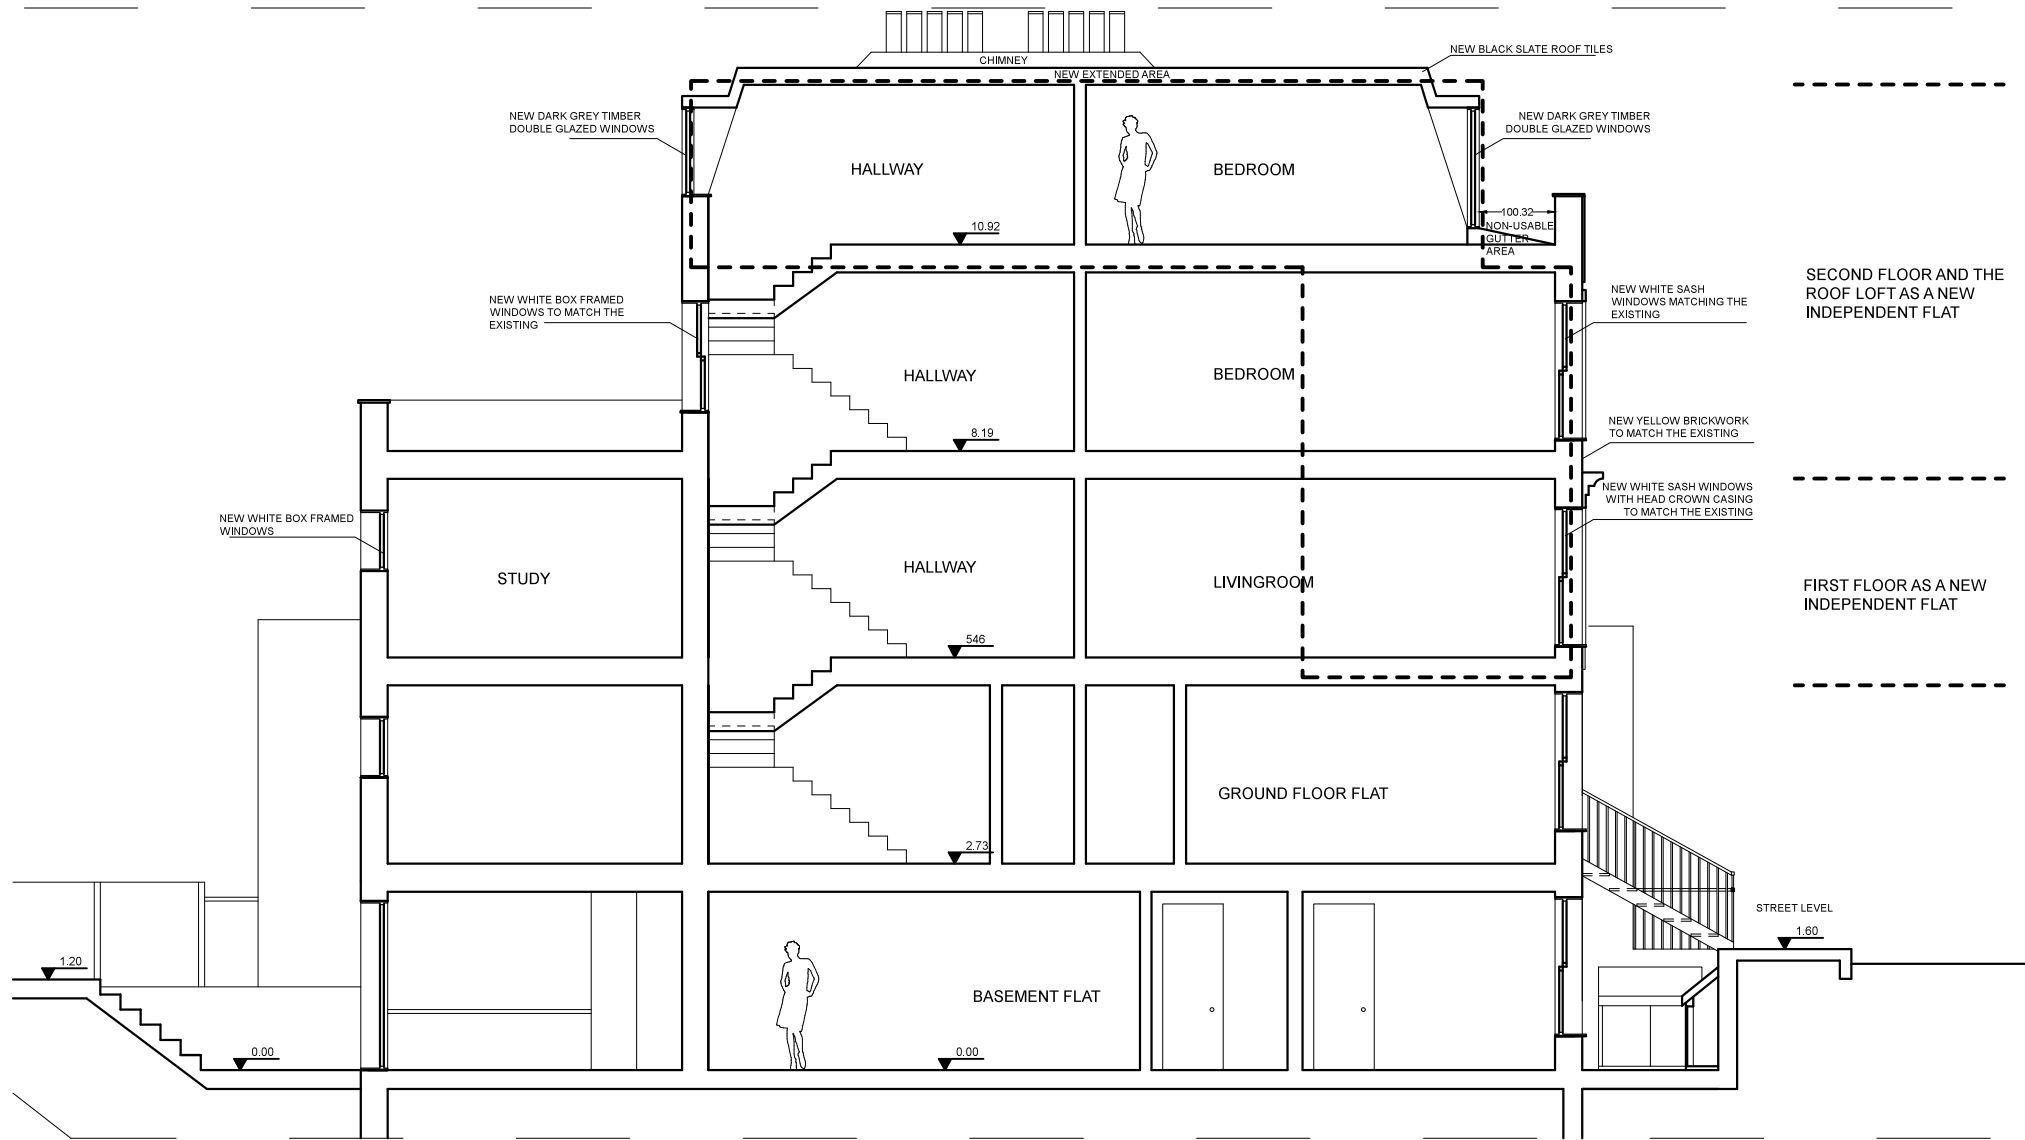

① PROPOSED SECTION 2

② PROPOSED REAR FACADE

PROJECT  
**KENTISH TOWN HOUSE**  
**FIRST AND SECOND FLOOR**  
 90 Torriano Avenue  
 London  
 NW5 2SE

THE AUTHOR TAKES NO RESPONSIBILITY FOR ANY DIMENSIONS OBTAINED BY SCALING FROM THIS DRAWING. IF NO DIMENSION IS SHOWN THE RECIPIENT MUST ASCERTAIN THE DIMENSION SPECIFICALLY FROM THE ARCHITECT OR BY SITE MEASUREMENT AND MAY NOT RELY UPON THIS DRAWING. SUPPLYING THIS DRAWING IN DIGITAL FORM IS SOLELY FOR CONVENIENCE AND NO RELIANCE MAY BE PLACED ON ANY DATA ON DIGITAL FORM. ALL DATA MUST BE CHECKED AGAINST THE HARD COPY.

ARCHITECTURAL DRAWINGS ARE FOR COORDINATION PURPOSES ONLY. FOR ANY SPECIALIST INFORMATION, PLEASE REFER TO CONTRACTORS / SUB-CONTRACTORS DRAWINGS.

REV	002	15/10/2016
REV	001	30/09/2016

DESIGNER  
**SEDA ZIREK DESIGN**  
 90 Torriano Avenue  
 London  
 NW5 2SE  
 sz@sedazirek.com

TEL: +44 7903177029

CONTRACTOR

CLIENT  
**JAMES WILLIAMS**

NOTES

PROJECT NUMBER  
**064**

FORMAT  
**A3**


SCALE  
**1:100**

DRAWING TITLE  
**PROPOSED SECTION 2 AND REAR ELEVATION**

DRAWING NUMBER

**A-202**



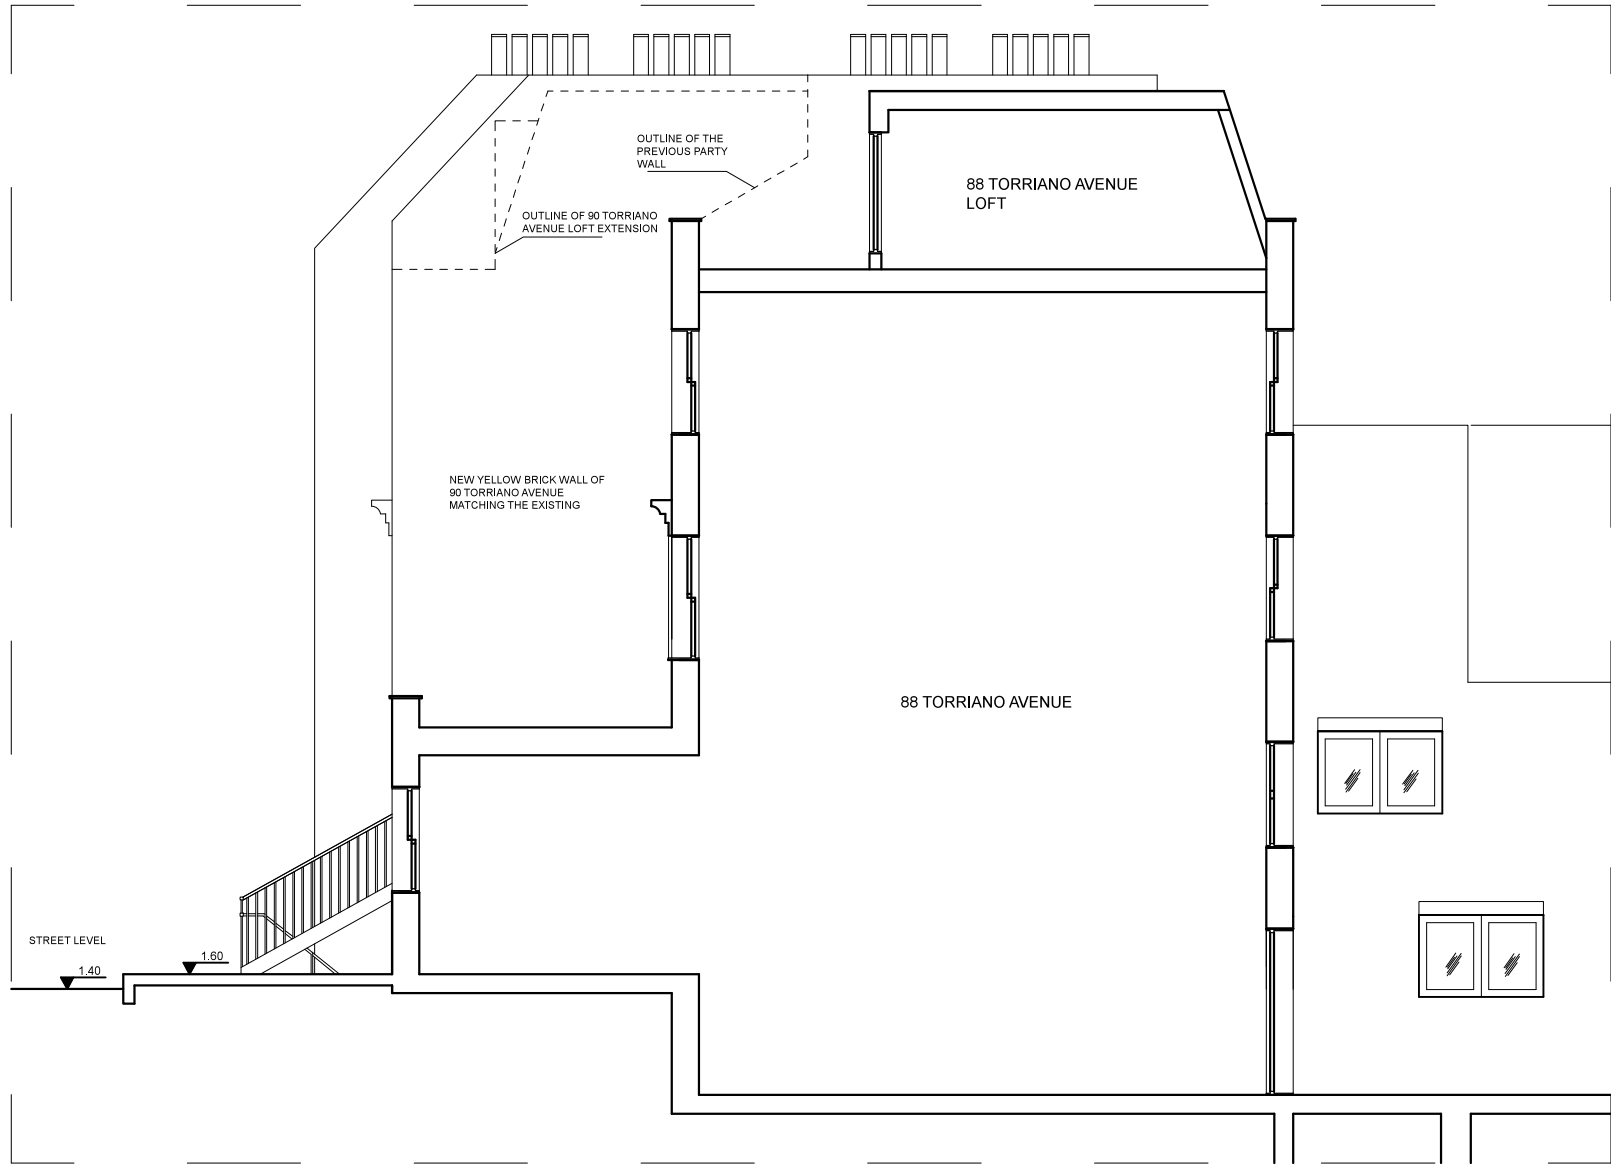

① EXISTING SECTION 3

PROJECT <b>KENTISH TOWN HOUSE FIRST AND SECOND FLOOR</b> 90 Torriano Avenue London NW5 2SE  <small>THE AUTHOR TAKES NO RESPONSIBILITY FOR ANY DIMENSIONS OBTAINED BY SCALING FROM THIS DRAWING. IF NO DIMENSION IS SHOWN THE RECIPIENT MUST ASCERTAIN THE DIMENSION SPECIFICALLY FROM THE ARCHITECT OR BY SITE MEASUREMENT AND MAY NOT RELY UPON THIS DRAWING. SUPPLYING THIS DRAWING IN DIGITAL FORM IS SOLELY FOR CONVENIENCE AND NO RELIANCE MAY BE PLACED ON ANY DATA ON DIGITAL FORM. ALL DATA MUST BE CHECKED AGAINST THE HARD COPY. ARCHITECTURAL DRAWINGS ARE FOR COORDINATION PURPOSES ONLY. FOR ANY SPECIALIST INFORMATION, PLEASE REFER TO CONTRACTORS / SUB-CONTRACTORS DRAWINGS.</small>	
---	--	--	