



North West Elevation
Datum 58.00m


PROPOSED NORTH ELEVATION

NO CHANGE



North West Elevation
Datum 58.00m

EXISTING NORTH ELEVATION

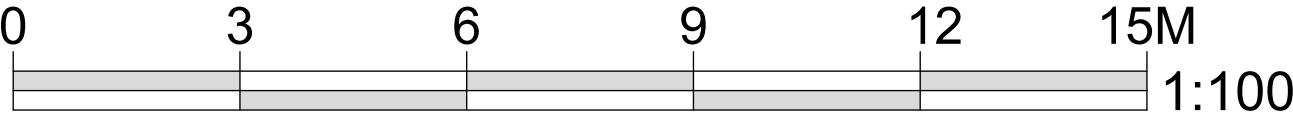

PLANNING



SHAUN KNIGHT
ARCHITECTURE

40 FALCON ROAD, HAMPTON
TW12 2RA
07824 815 258M
0208 979 4949T

E:skarchitecture@hotmail.co.uk
W:shaunknightarchitecture.com

PROJECT: 36 LANCASTER
GROVE

TITLE : EXISTING AND
PROPOSED NORTH
ELEVATIONS

Date: DECEMBER 2015

Scale: 1:100 AT A1 Drawn: SDK

DRAWING NUMBER: 512