


A

B

C

C

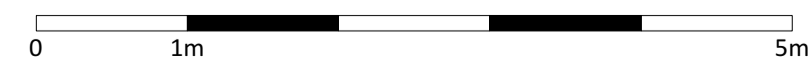

No.	Revision	Date
-----	----------	------

--	--	--

PLANNING ISSUE

All dimensions must be confirmed on site and verified with the Architect. Any discrepancies on the drawing must be reported to the Architect prior to any works being carried out on site.

DO NOT SCALE OFF THIS DRAWING, only use stated dimensions for setting out purposes.

The copyright of this schedule / drawing remains with the Architect. No part of this schedule / drawing may be reproduced in any form or by any means without the written permission of Greenway Architects.

Project:
28 Maresfield Gardens, NW3 5SX

Drawing Title:
Existing Second Floor Plan

Drawing No.:
1931 / EP - 005

Date 05/08/2016	Scale 1:50 @ A1 1:100 @ A3
---------------------------	--

greenwayarchitects
Branch Hill Mews, London NW3 7LT
Tel +44 (0)20 7435 6091
www.greenwayarchitects.co.uk