




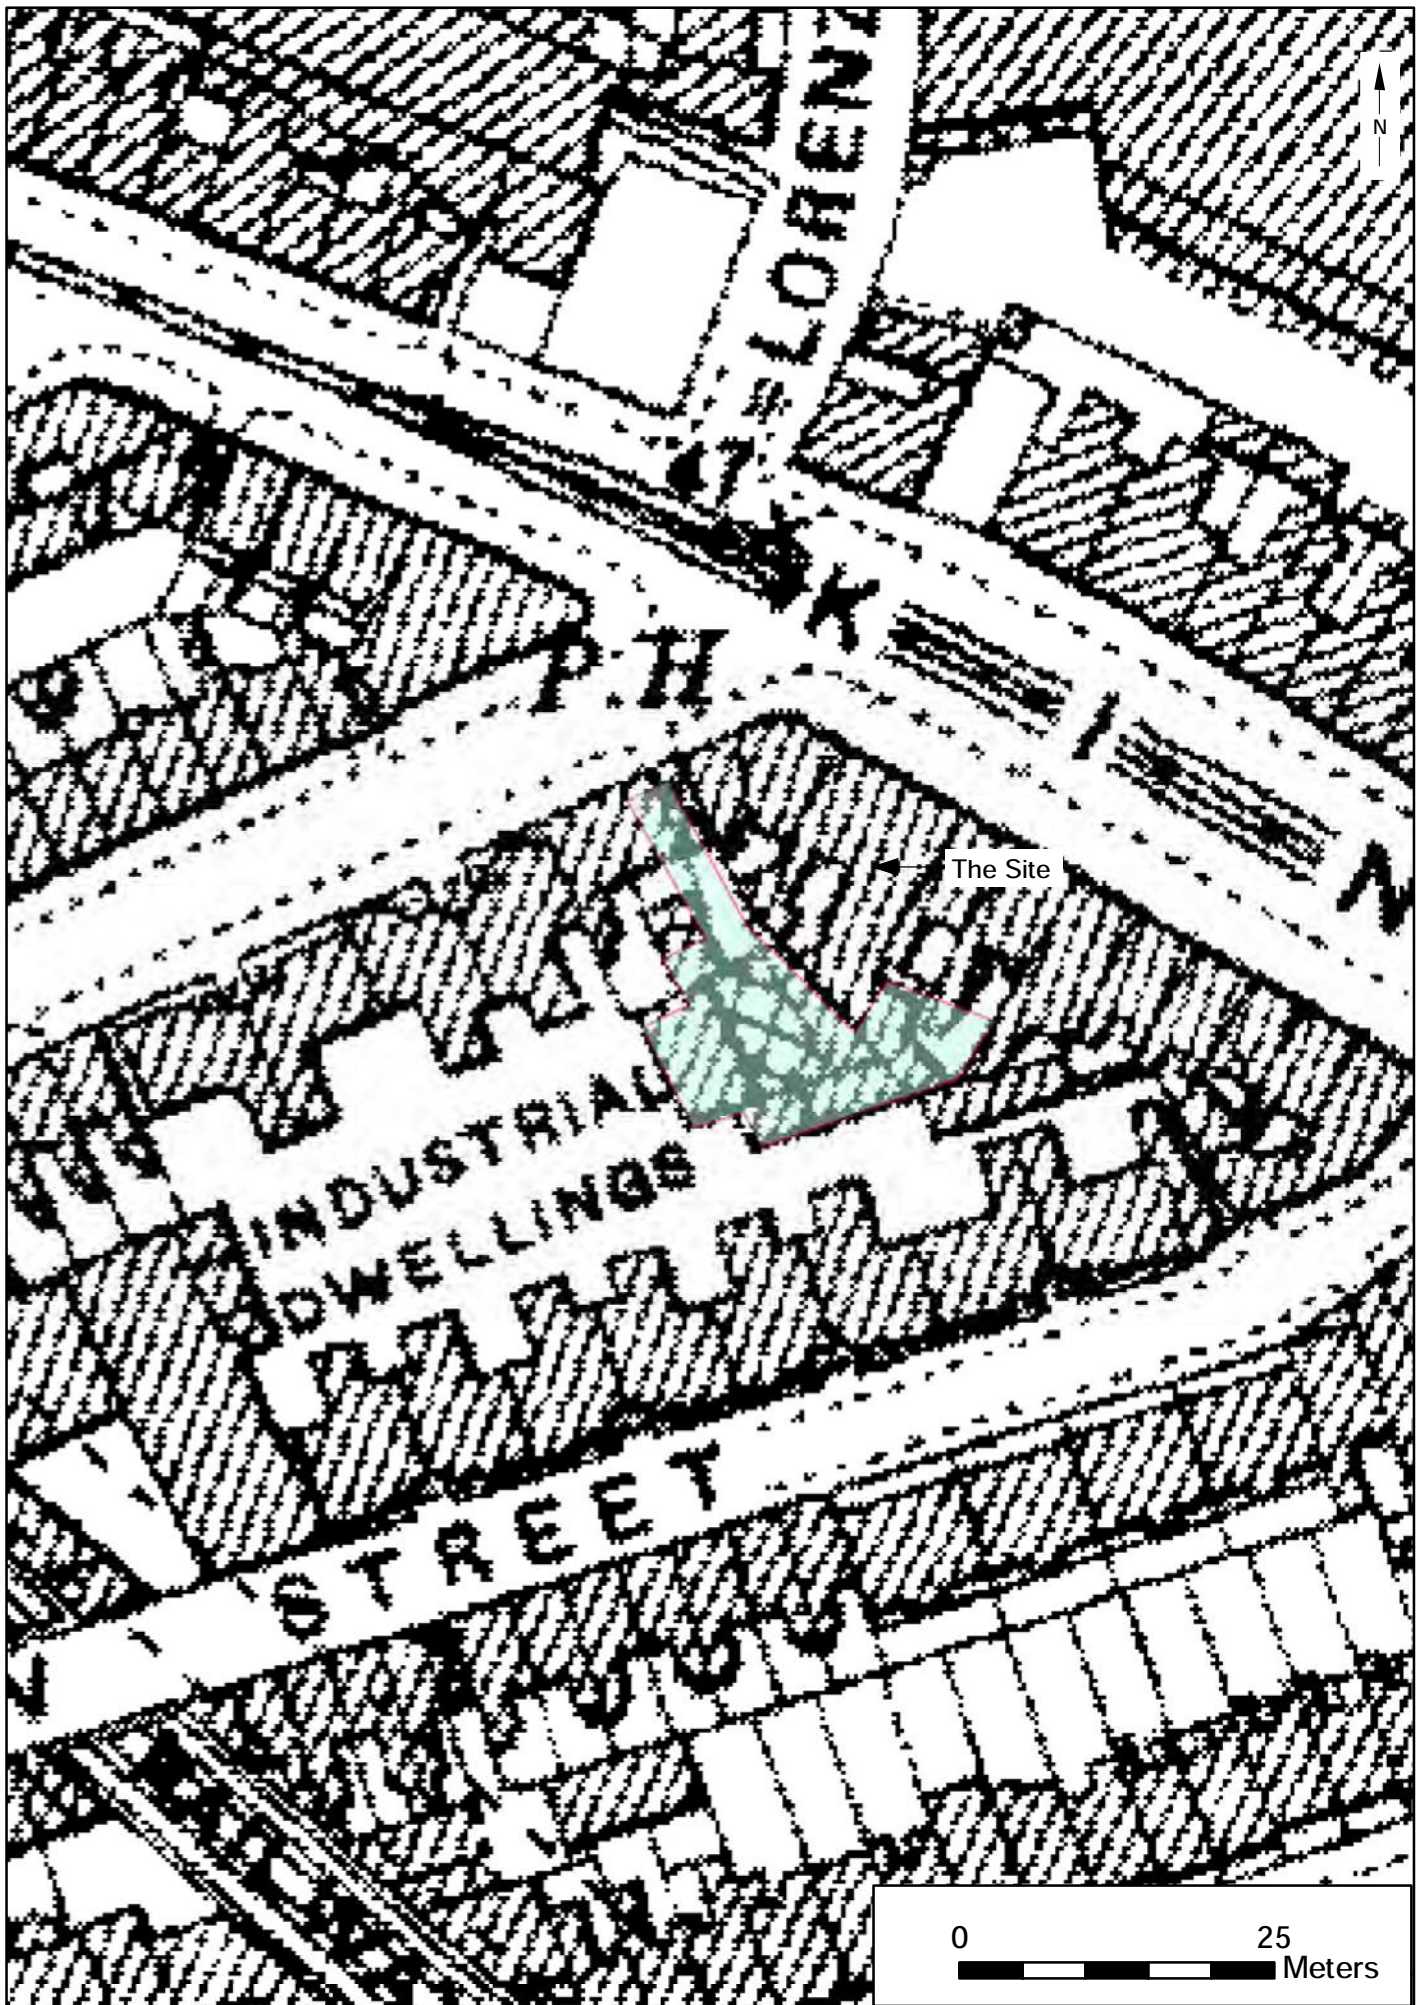

© Archaeology South-East		159-163 Kings Cross Road, London Borough of Camden	Fig. 8
Project Ref: 160487	August 2016	Ordnance Survey Map, 1896	
Report Ref: 2016329	Drawn by: SP		

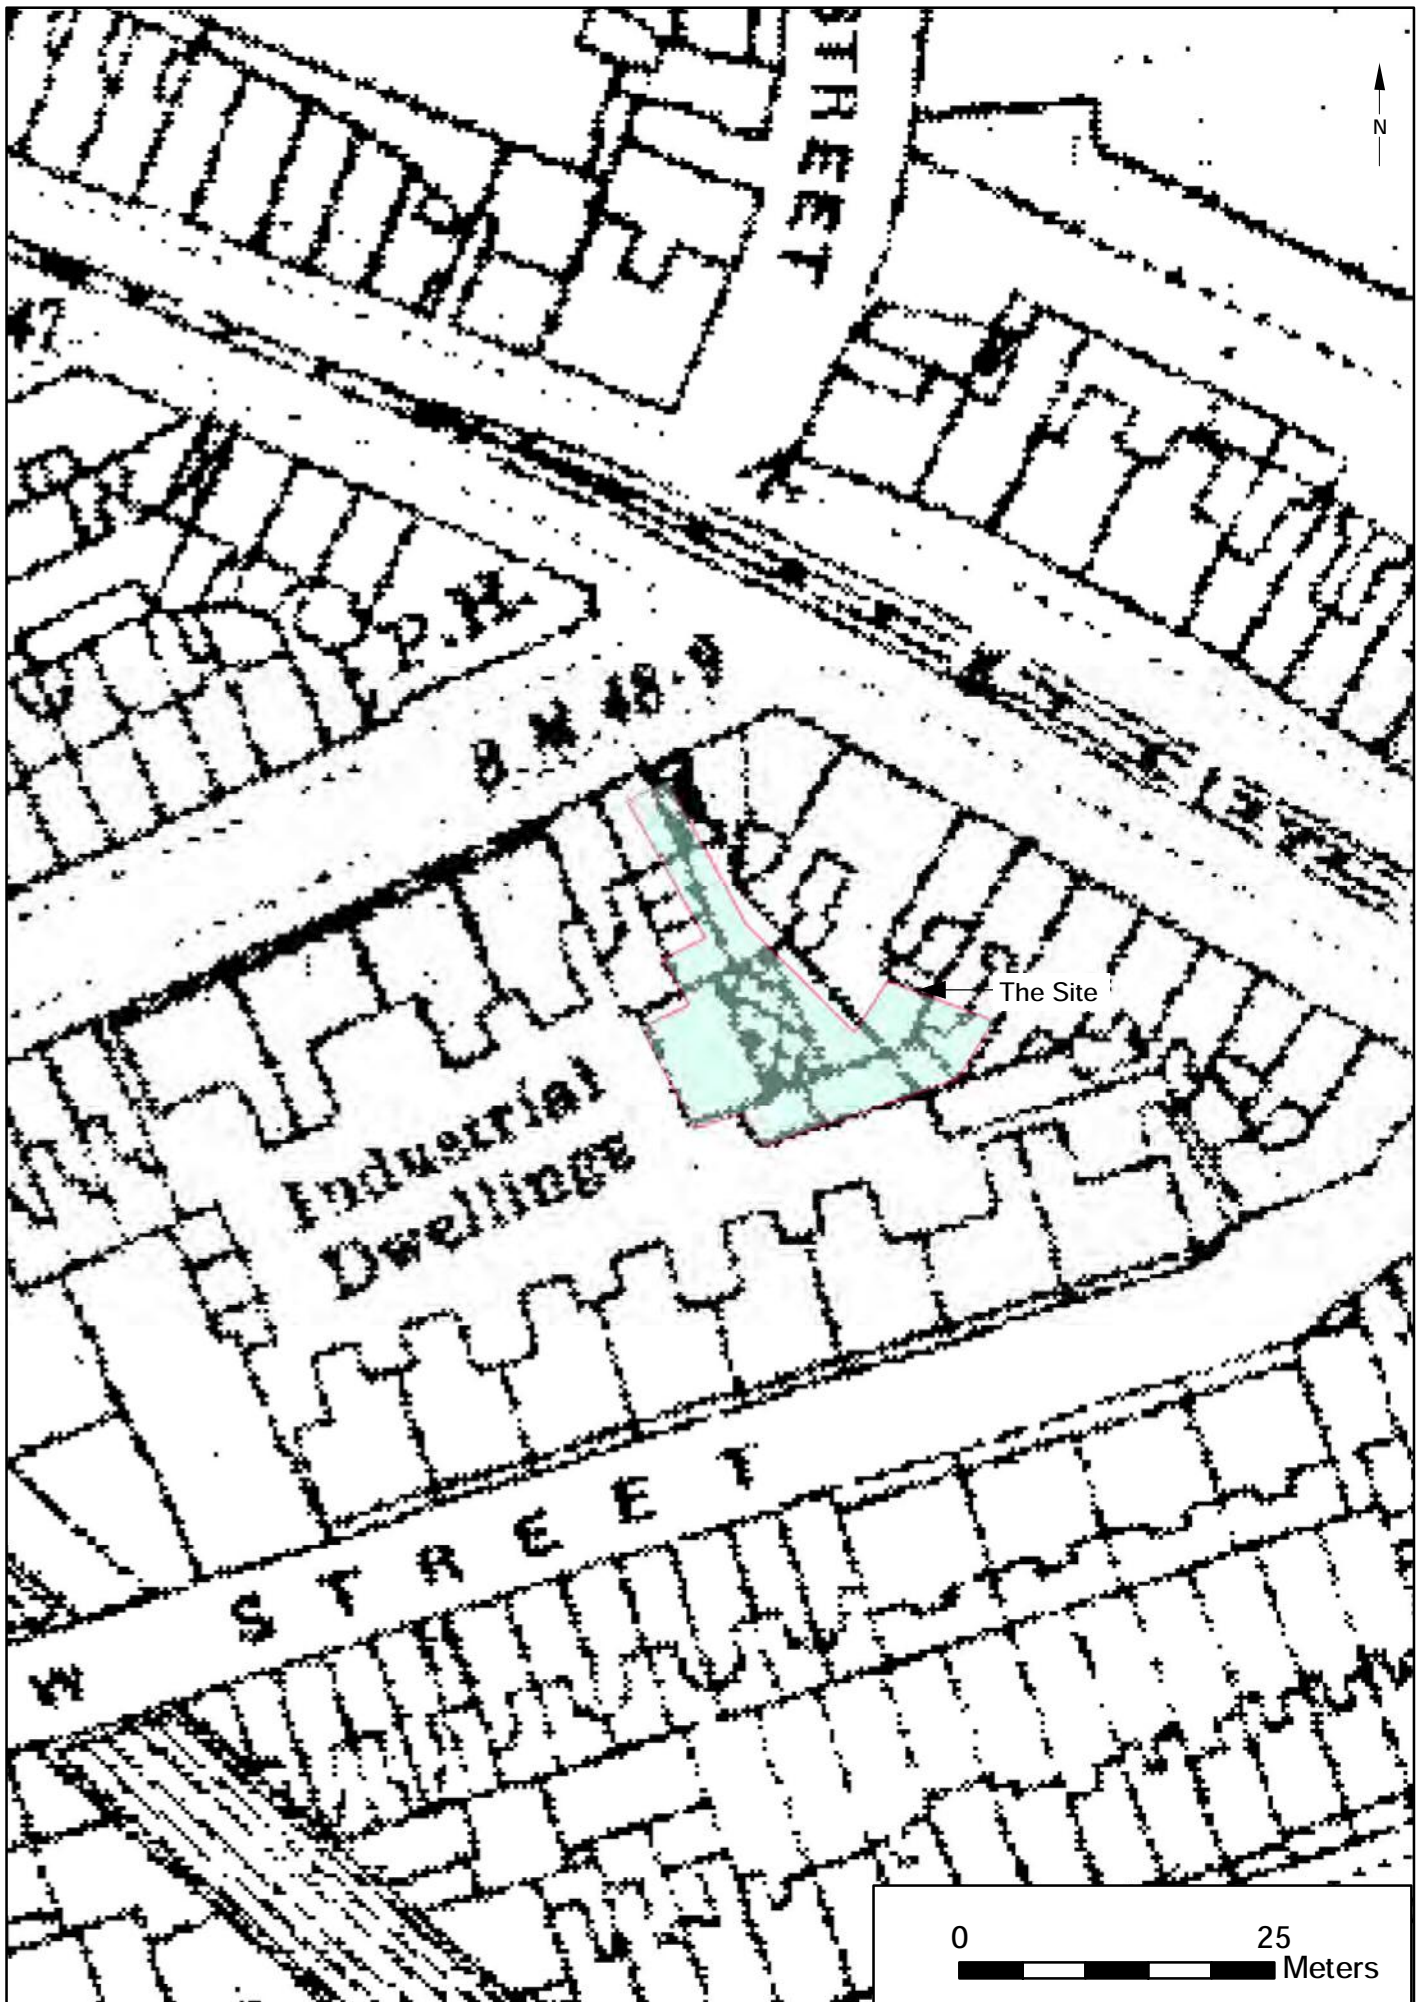


© Archaeology South-East		159-163 Kings Cross Road, London Borough of Camden	Fig. 9
Project Ref: 160487	August 2016	Ordnance Survey Map, 1916	
Report Ref: 2016329	Drawn by: SP		

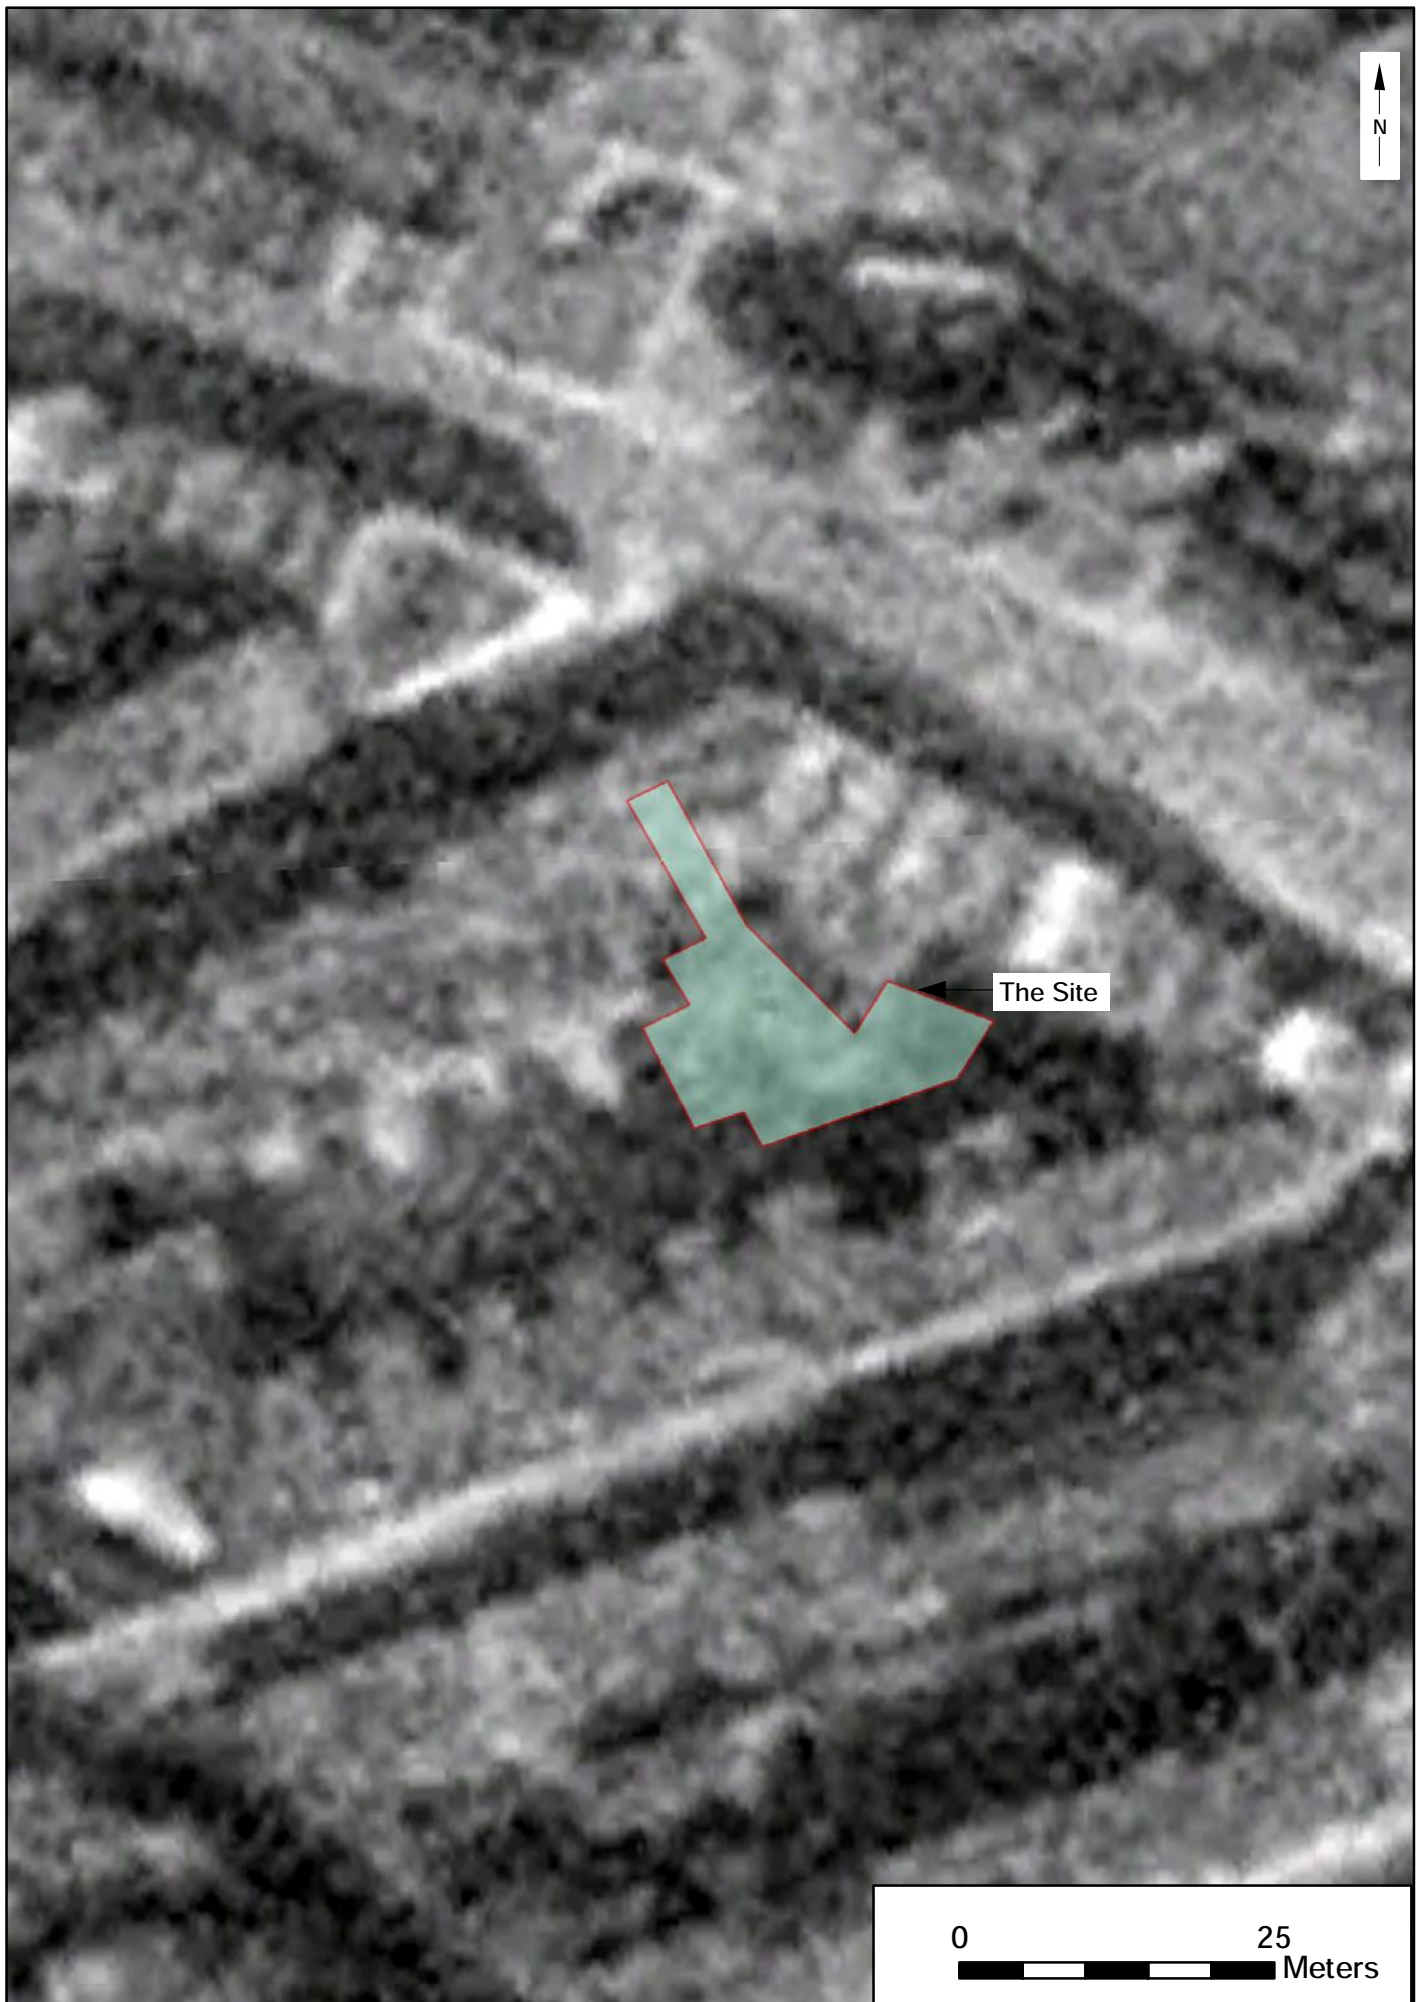


© Archaeology South-East		159-163 Kings Cross Road, London Borough of Camden	Fig. 10
Project Ref: 160487	August 2016	Aerial Photograph (Google Earth), 1945	
Report Ref: 2016329	Drawn by: SP		




© Archaeology South-East		159-163 Kings Cross Road, London Borough of Camden	Fig. 11
Project Ref: 160487	August 2016	Bomb Damage Maps, 1939-45	
Report Ref: 2016329	Drawn by: SP		

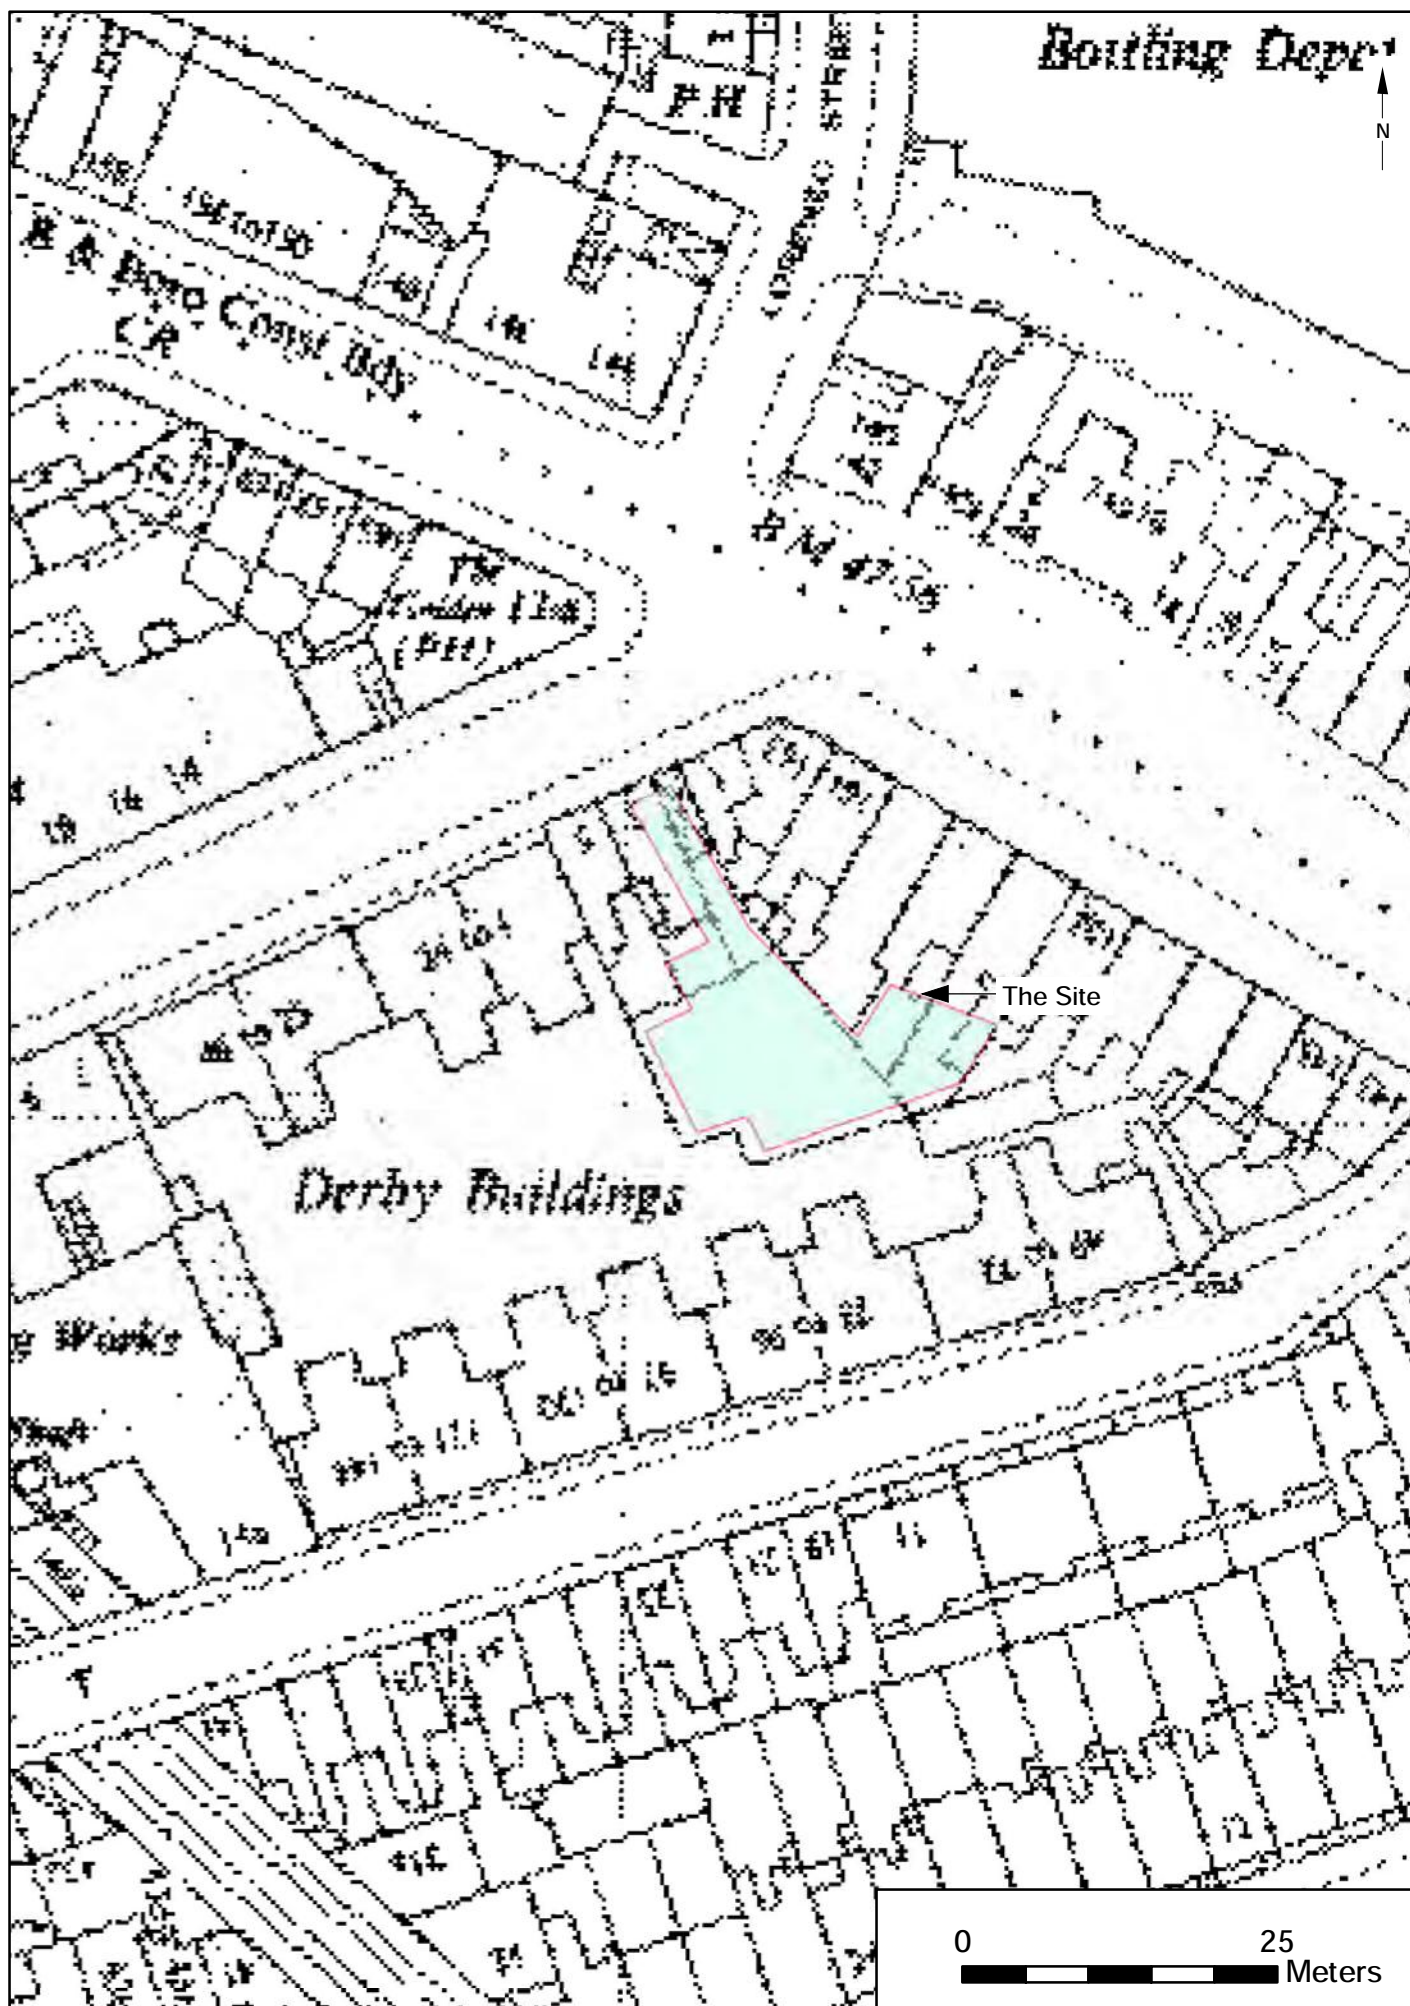


© Archaeology South-East		159-163 Kings Cross Road, London Borough of Camden	Fig. 12
Project Ref: 160487	August 2016	Ordnance Survey Map, 1953-4	
Report Ref: 2016329	Drawn by: SP		

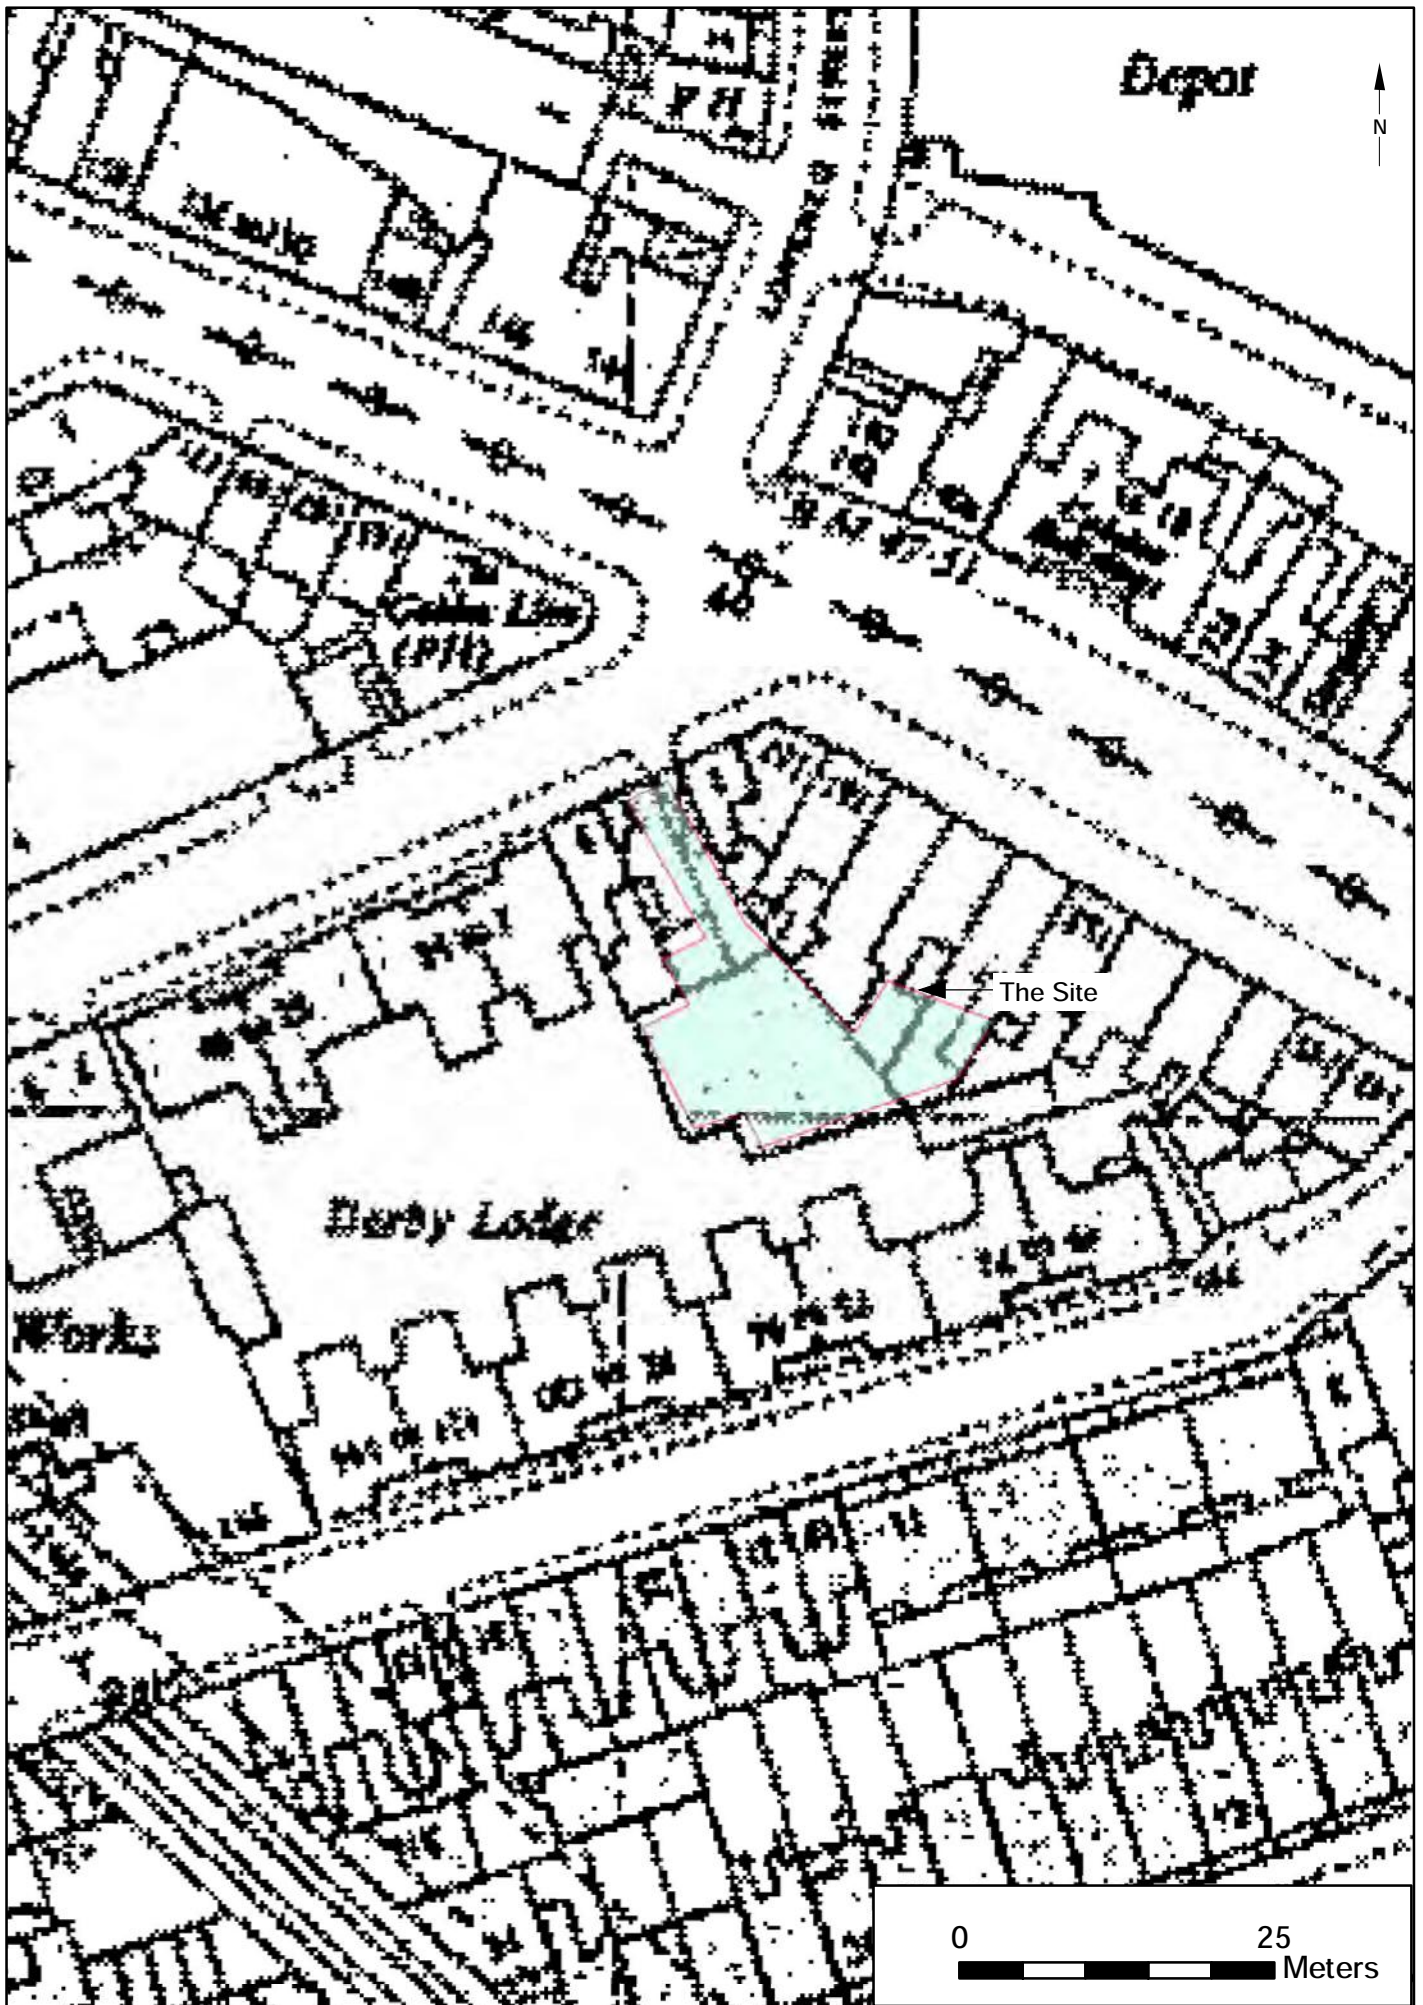

© Archaeology South-East		159-163 Kings Cross Road, London Borough of Camden	Fig. 13
Project Ref: 160487	August 2016	Ordnance Survey Map, 1965	
Report Ref: 2016329	Drawn by: SP		


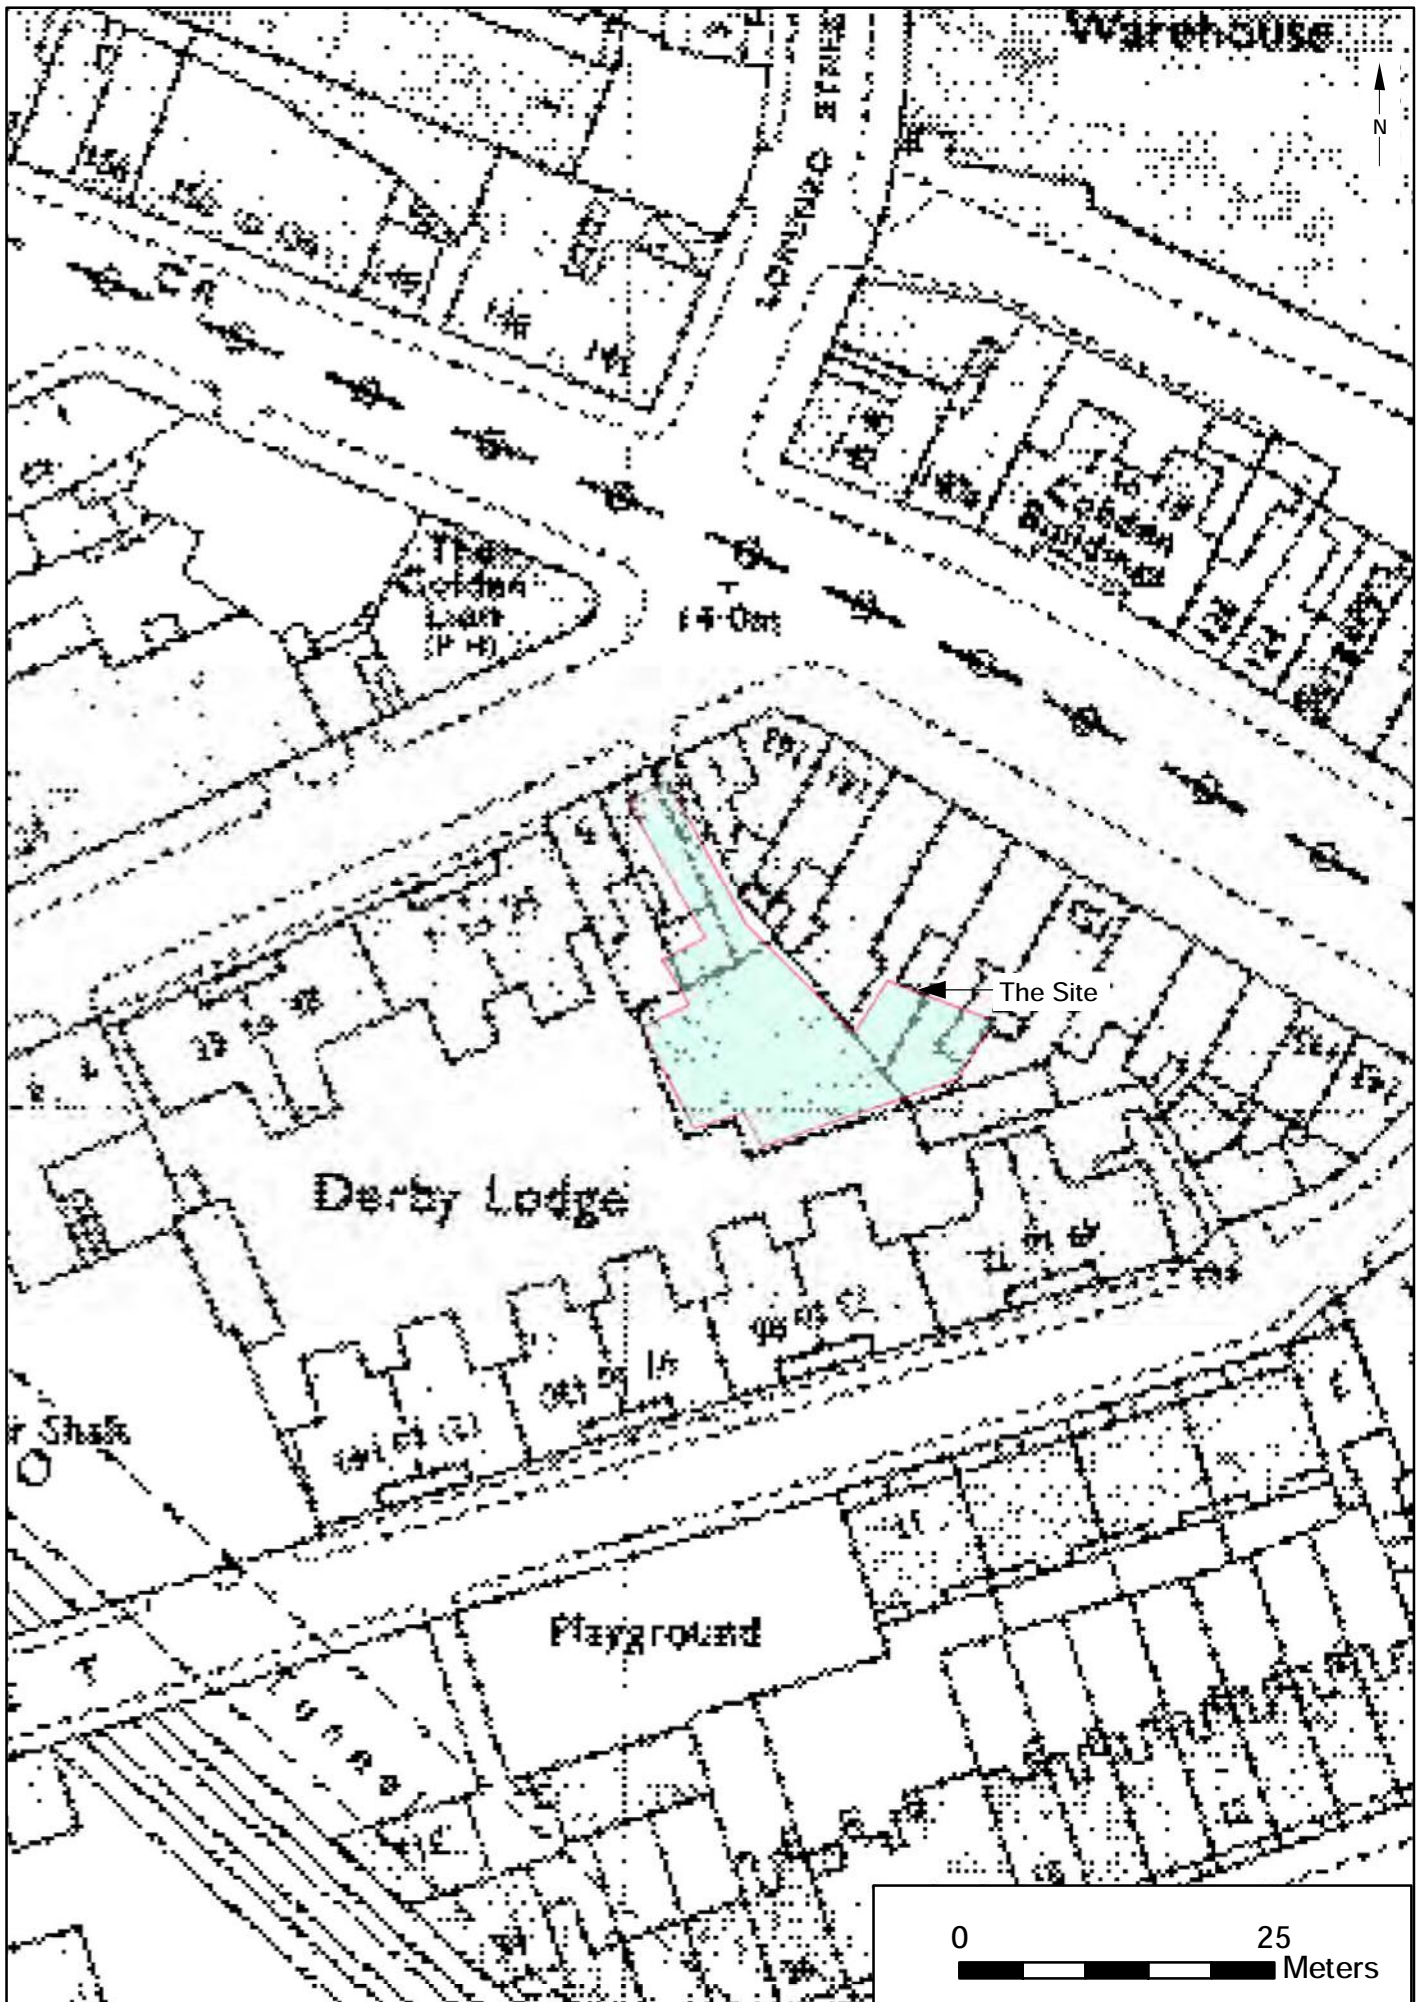


© Archaeology South-East		159-163 Kings Cross Road, London Borough of Camden	Fig. 14
Project Ref: 160487	August 2016	Ordnance Survey Map, 1974-6	
Report Ref: 2016329	Drawn by: SP		

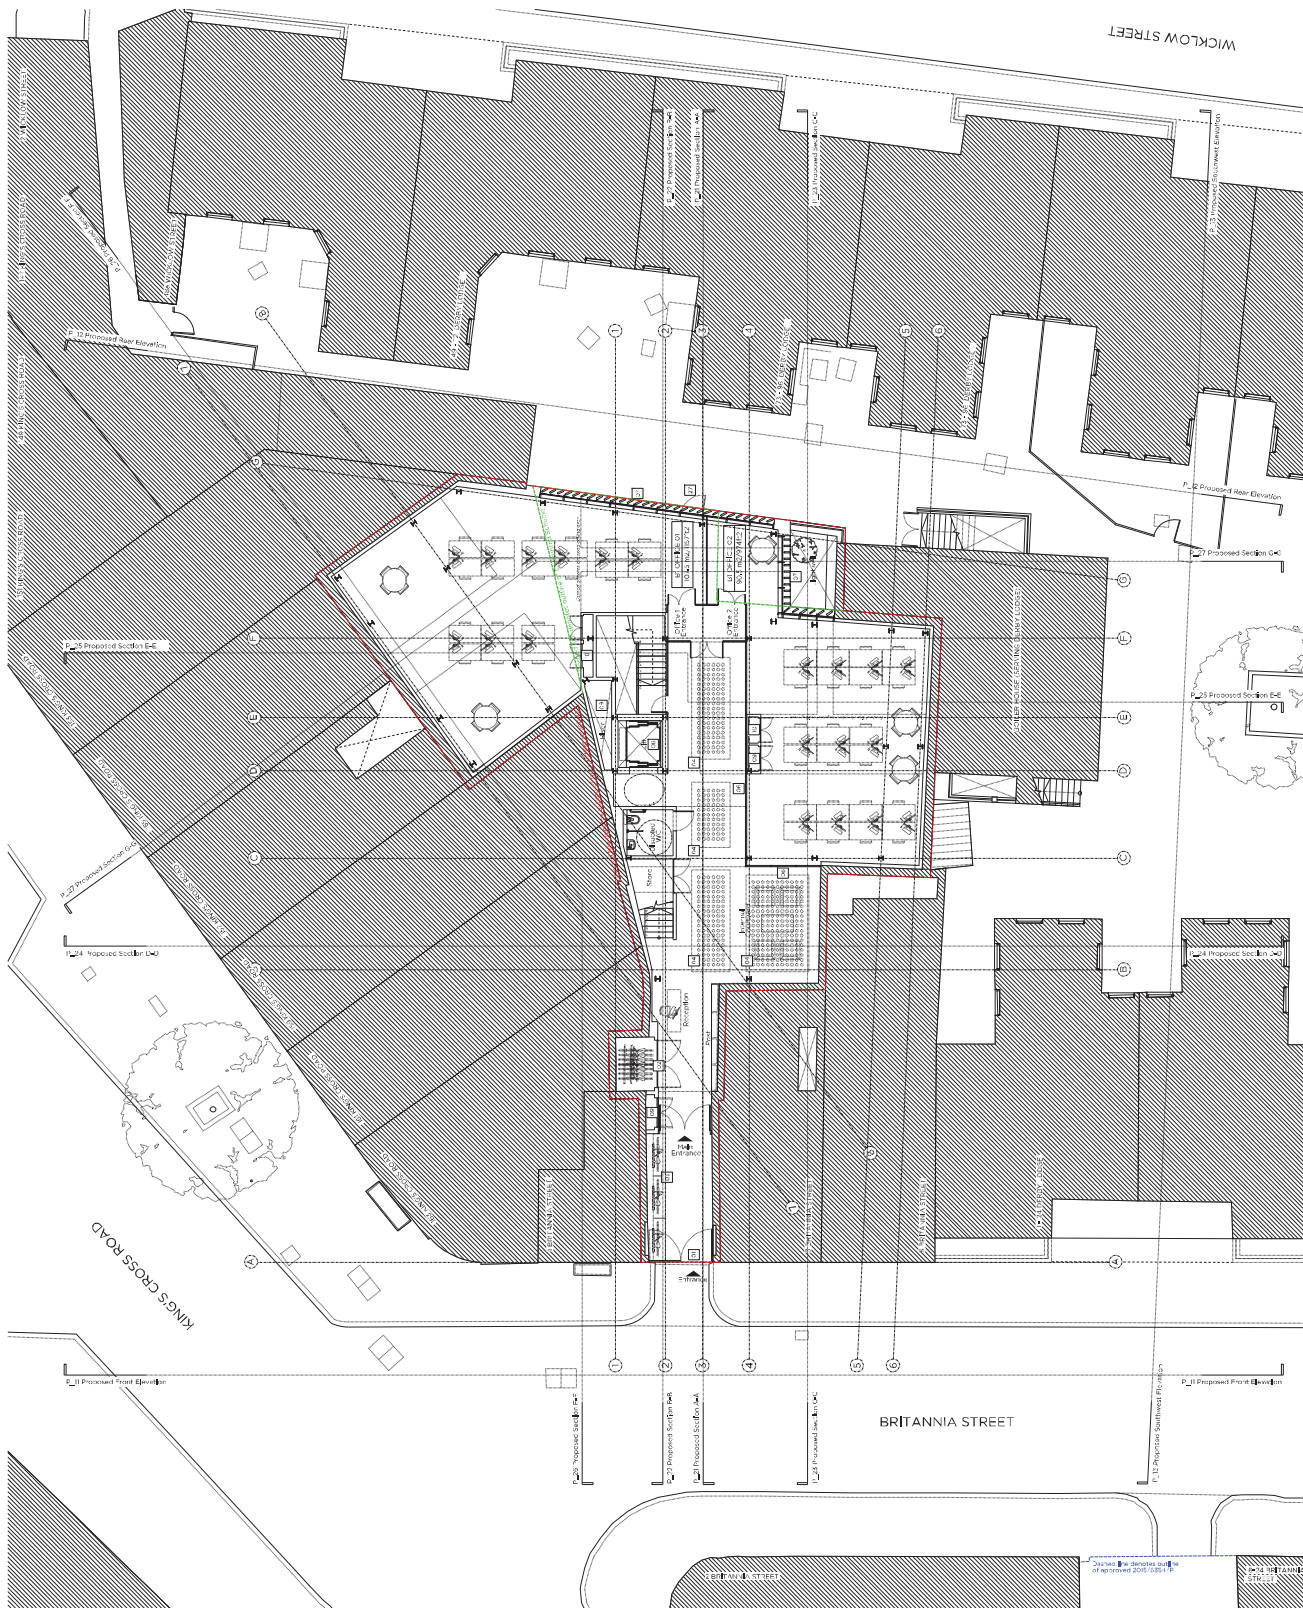

PROJECT	16038
NAME	8450 Pk Ltd
DATE	November 2016
SITE	1000 PA / 1000 @ 2.5
PROJECT	Land to Rear of 159-163 Kings Cross Road
PROPOSED	Proposed Ground Floor Plan
PC	MW
PC	PC

[illegible]

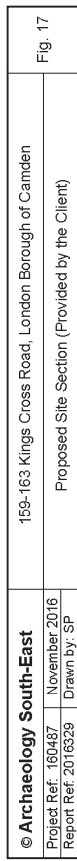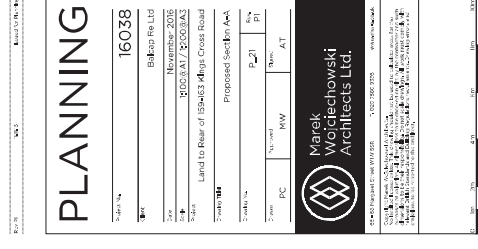

Sussex Office

Units 1 & 2
2 Chapel Place
Portslade
East Sussex BN41 1DR
tel: +44(0)1273 426830
email: fau@ucl.ac.uk
www.archaeologyse.co.uk

Essex Office

27 Eastways
Witham
Essex
CM8 3YQ
tel: +44(0)1376 331470
email: fau@ucl.ac.uk
www.archaeologyse.co.uk

London Office

Centre for Applied Archaeology
UCL Institute of Archaeology
31-34 Gordon Square
London WC1H 0PY
tel: +44(0)20 7679 4778
email: fau@ucl.ac.uk
www.ucl.ac.uk/caa

