


Existing Ground Floor Plan

Scale 1:50

Total GIA 89.87 m<sup>2</sup> (967.34 sq ft)

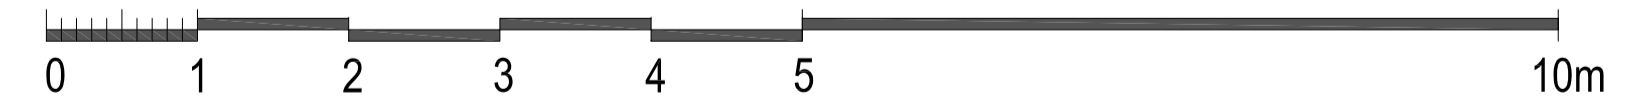

Issued For	PLANNING
General Notes:	THIS DRAWING HAS BEEN PREPARED BY DS DESIGN SOLUTIONS AND THE DATA CONTAINED HEREIN MAY BE USED OR REPRODUCED ONLY WITH DS DESIGN SOLUTIONS' APPROVAL.

Rev.	Description	Date	Signed	Checked

--

--

--

--

Scale	1:50 @ A1	Date	23.09.2016	Drawn by	AL	Checked by	DS
Drawing Title	Existing Ground Floor Plan						
Project	Flat 1, 2 Frognal Lane London NW3 7DU						

 design solutions	561 Finchley Road London NW3 7BJ Phone 020 7433 3939 Fax 020 7794 4279			www.DesignSolutionsUK.com		
	Project no.	16/0323	Drawing no.	001	Revision	00