




Existing Rear Elevation
Scale 1:50

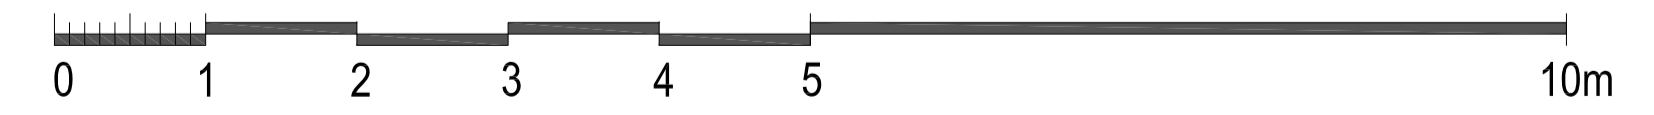

Issued For
PLANNING

General Notes:
THIS DRAWING HAS BEEN PREPARED BY DS DESIGN SOLUTIONS AND THE DATA CONTAINED HEREIN MAY BE USED OR REPRODUCED ONLY WITH DS DESIGN SOLUTIONS' APPROVAL.

Rev.	Description	Date	Signed	Checked

--

--

--

Drawing Scale = 1:50 @ A1
1:100 @ A3

Scale 1:50 @ A1	Date 23.09.2016	Drawn by AL	Checked by DS
Drawing Title Existing Rear Elevation			
Project Flat 1, 2 Froggnal Lane London NW3 7DU			

	561 Finchley Road London NW3 7BJ Phone 020 7433 3939 Fax 020 7794 4279 www.DesignSolutionsUK.com		
	Project no. 16/0323	Drawing no. 012	Revision 00