
 **Proposed Lower Ground Floor Plan**
Scale 1:50
Total GIA 128.91 m² (1387.56 sq ft)

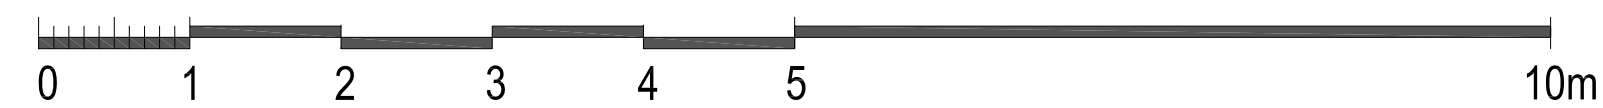

Issued For PLANNING		Rev.	Description	Date	Signed	Checked	Drawing Scale = 1:50 @ A1 1:100 @ A3		Scale 1:50 @ A1 Date 24.11.2016 Drawn by CP Checked by DS		<div><div><div></div><div>DS</div></div><div>design solutions</div><div>561 Finchley Road London NW3 7BJ Phone 020 7433 3939 Fax 020 7794 4279 www.DesignSolutionsUK.com</div></div>			
General Notes: THIS DRAWING HAS BEEN PREPARED BY DS DESIGN SOLUTIONS AND THE DATA CONTAINED HEREIN MAY BE USED OR REPRODUCED ONLY WITH DS DESIGN SOLUTIONS' APPROVAL.													Drawing Title Proposed Lower Ground Floor Plan	
													Project Flat 1, 2 Frognal Lane London NW3 7DU	
										Project no. 16/0323	Drawing no. 102	Revision 00		