


**A** SEVENTH FLOOR PLAN PROPOSED  
1:500@A1  
04/00/19

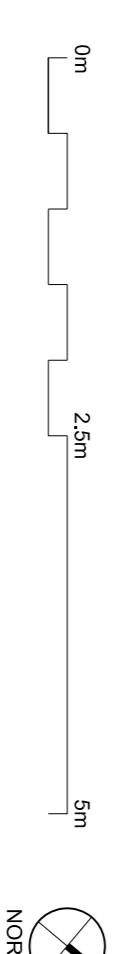

PT	2.1.12.16 Issue for Planning	CM1
Rev	Date	Issue
		None

Drawing Status:  
**PLANNING**

Drawing Title:  
**SEVENTH FLOOR PLAN PROPOSED**

Drawing Reference:  
**1626 GA(00)013 P0**

Project No. **1626** Drawing Number **GA(00)013** Revision **P0**

Scale: 1:500@A1 | Drawn By: SX | Checked By: CM | 15.11.18

Project Title:  
**112-116 NEW OXFORD STREET**

Client:  
**MEYER BERGMAN**

This drawing is prepared for the purposes indicated in the status box only. It is not to be used for construction. All dimensions shown should be checked on site and with the relevant details and specifications shown. © LTS Architects 2018.

**LTS Architects**

Unit C, 15 Bell Yard Mews, London SE1 3TY  
T +44 (0)20 7357 7000 / F +44 (0)20 7357 7000  
office@lts-architects.co.uk / lts-architects.co.uk