




1 Proposed Front Elevation\_Lightwell Elevation  
Scale: 1:50

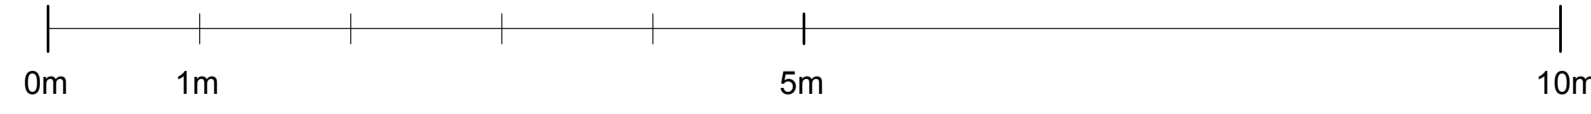

REVISIONS	NO.	DATE	DESCRIPTION
	A	16/11/14	minor material amendment application
	B	02/02/15	Non Material Amendment, front door and canopy detail revised, issued for comment
	C	12/11/15	Non Material Amendment, front door and canopy detail revised, issued for comment
	D	17/11/15	issued for comment, timber panel extended
	E	18/11/15	NMA application

planning

DRAWING NOT TO BE SCALED.  
ALL DIMENSIONS TO BE CHECKED ON SITE.  
REFER TO ALL OTHER RELEVANT DRAWINGS AND SPECIFICATIONS.  
IN CASE OF ANY DISCREPANCY OR AMBIGUITY REFER TO CA

PROJECT	Hampstead Hill Gardens
DRAWING	Proposed front elevation_lightwell
SCALE	1:50 @ A1
DATE	Nov-15
DRAWING	596_40.2
REV	E

**Walker Bushe Architects**  
**Buildings and Interiors**  
6 Highbury Corner  
Highbury Crescent  
London N5 1RD  
020 7697 0707  
020 7697 0808  
studio@walkerbushe.co.uk