


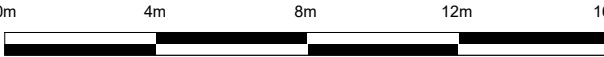


Ordnance Survey © Crown Copyright 2016. All rights reserved. Licence number 100022432. Plotted Scale - 1:200

-  Replacement of 2no. KX100 Telephone Kiosks with 1no. Link UK Unit
-  Link UK Unit
-  Site Location

Description:	Replacement of 2no. KX100 Telephone Kiosks with 1no. Link UK Unit	Dwg:	Existing & Proposed Site Plan	Dwg. No:	PY2796 - 001	Scale 1:200@A3 
Site:	Finchley Road (outside 13-14 Harben Parade)	Date:	09 January 2017			