


# ROOF PLAN

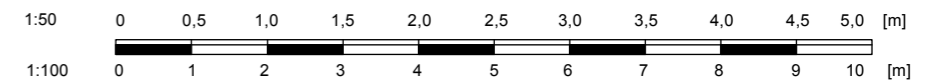

  PROPOSED  
   EXISTING  
   TO REMOVE

## PROPOSED ROOF PLAN

## PLANNING

REV.	DATE	DESCRIPTION	REV.	DATE	DESCRIPTION	REV.	DATE	DESCRIPTION

<p><b>NOTE:</b></p> <p>ALL DIMENSIONS ARE IN MILLIMETERS. INCONSISTENCIES ARE TO BE REPORTED TO THE ARCHITECT IMMEDIATELY.</p> <p>COPYRIGHT IS HELD BY SIMON MILLER ARCHITECTS LTD</p>	<p><b>CLIENT:</b></p> <p>ANDREW AND KATE WETTERN</p> <p><b>SITE:</b></p> <p>61B CANFIELD GARDENS SOUTH HAMPSTEAD LONDON NW6 3JL</p>	<p><b>PROJECT:</b></p> <p>INTERNAL REFURBISHMENT &amp; NEW RELOCATED STAIR</p> <p><b>DRAWING TITLE:</b></p> <p>PROPOSED ROOF PLAN</p>	<p><b>Simon Miller Architects Ltd</b></p> <p>1033 B Finchley Road Temple Fortune London NW11 7ES</p> <p>Tel: 020 8201 9875 Web: simonmillerarchitects.com Email: simon@simonmillerarchitects.com</p>	<p>DATE: JANUARY 2017</p> <p>DRAWN BY: OR</p> <p>SCALE: 1:50 @ A3</p> <p>DRAWING NO.: <b>422 PL05</b></p> <p>REVISION:</p>
--	---	---	--	--