


01 EXISTING LOCATION PLAN  
SCALE 1:1250 @A1 1:2500 @ A3



01 EXISTING SITE PLAN  
SCALE 1:250 @A1 1:500 @ A3

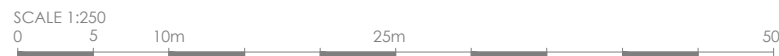

copyright reserved by **gebler tooth architects**

DO NOT SCALE FROM THIS DRAWING  
ALL DIMENSIONS TO BE CHECKED ON SITE  
USE FIGURED DIMENSIONS ONLY

THE GENERAL CONTRACTOR IS RESPONSIBLE  
FOR CHECKING ALL DIMENSIONS ON SITE  
THE ARCHITECT IS TO BE INFORMED OF ANY  
DISCREPANCY

## PLANNING PRE-APP

 - 11 BERNARD STREET SITE

Rev	Description	Drawn	DATE	Auth
<b>gebler tooth architects</b> 62 Glenthams Road London SW13 9JJ t 0208 600 2800 f 0208 600 2849 e info@gebler.tooth.co.uk				
Client LAKEBRIDGE PARTNERS				
Project RUSSELL HOUSE HOTEL 11 BERNARD ST LONDON WC1N 1LN				
Title EXISTING LOCATION & SITE PLAN				
Original Scale VARIES	Drawn By OW	Date 22.02.17	Checked By AM	Auth SG
Drawing Number 1132-100				Rev -