




1 Proposed East Elevation
1:100 at A1

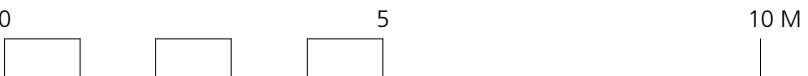

<p>DRAWING NOTES:</p> <p>All dimensions to be checked on site prior to commencement of any works, and/or preparation of any shop drawings.</p> <p>Sizes of and dimensions to any structural elements are indicative only. See structural engineers drawings for actual sizes/dimensions.</p> <p>Sizes of and dimensions to any service elements are indicative only. See service engineers drawings for actual sizes and dimensions.</p> <p>This drawing to be read in conjunction with all other Architect's drawings, specifications and other Consultants' information.</p> <p>All proprietary systems shown on this drawing are to be installed strictly in accordance with the Manufacturers/Suppliers recommended details.</p> <p>Any discrepancies between information shown on this drawing and any other contract information or manufacturers/suppliers recommendations is to be brought to the attention of the Architect.</p> <p>DO NOT SCALE FROM THIS DRAWING.</p>			<p>DRAWING NOTES:</p>			<div><div>PL2</div><div>PL2</div><div>PL</div></div> <div>REISSUED WITH ANNOTATIONS</div> <div>ISSUED FOR PLANNING</div> <div>ISSUED FOR PLANNING</div>	<div>28.02.17</div> <div>13.01.17</div> <div>24.06.15</div>	<div>DRAWING</div> <div>Proposed Courtyard East Elevation</div> <div>SCALE 1:100 @ A1 (1:200 @ A3)</div> <div>DATE JUNE.2015</div> <div>DWG No. 895_GE_03</div> <div>DRAWING STATUS PLANNING</div>	<div>DRAWING FILE REF 895_Drawings_GEElevations</div> <div>DRAWN BY CA, NJ</div> <div>REVISION PL2</div> <div>Information contained on this drawing is the sole copyright of Buckley Gray Yeoman and is not to be reproduced without their permission.</div>	<div>Buckley Gray Yeoman</div> <div>Studio 4.04 The Tea Building 56 Shoreditch High Street London E1 6JJ T: 020 7033 9913 F: 020 7033 9914</div> <div>CLIENT Friends Life Ltd</div> <div>PROJECT Bloomsbury Plaza</div>
--	--	--	-----------------------	--	--	---	---	--	--	---